
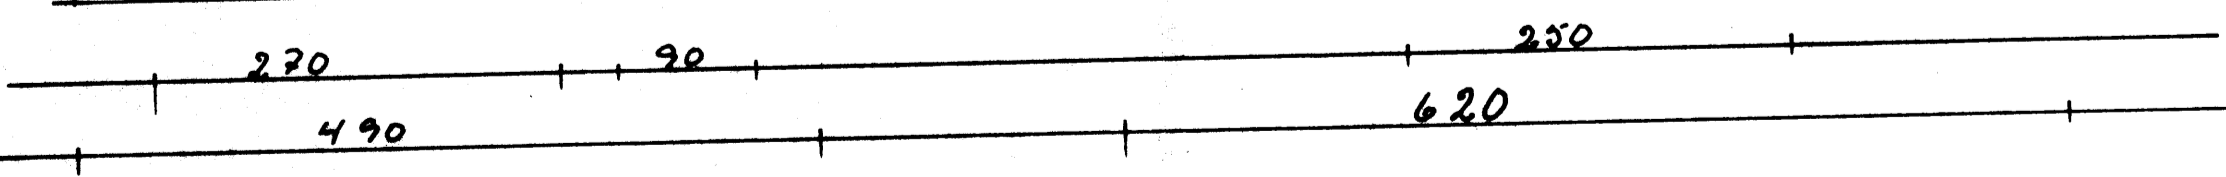
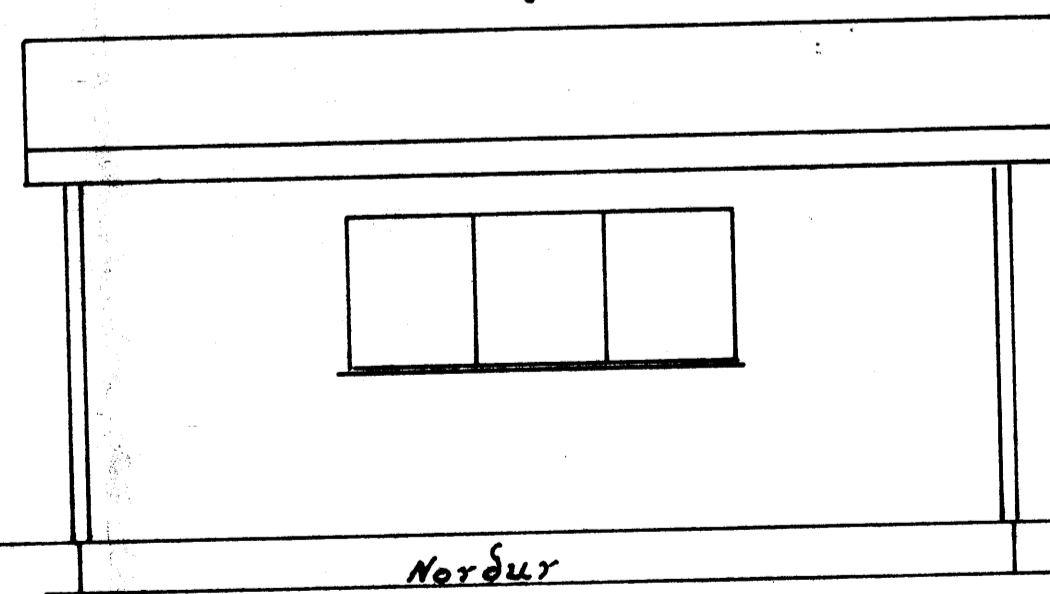
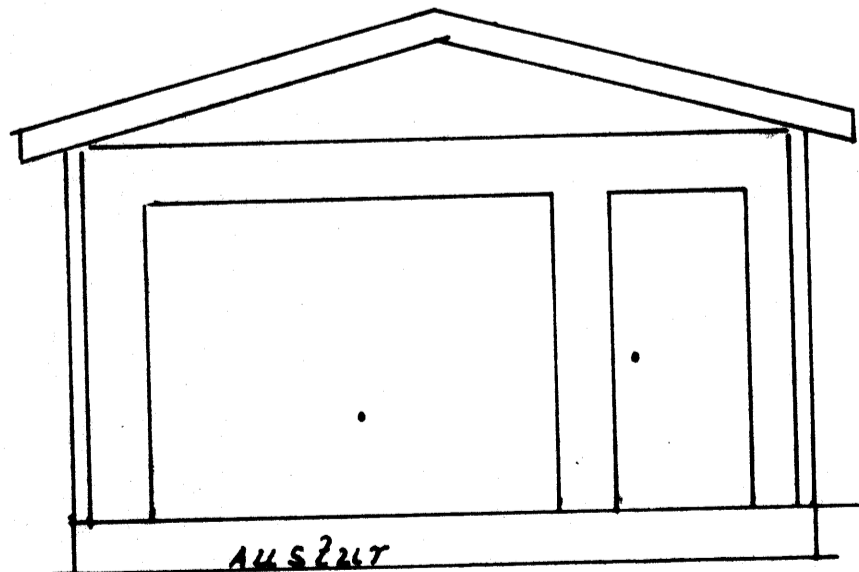
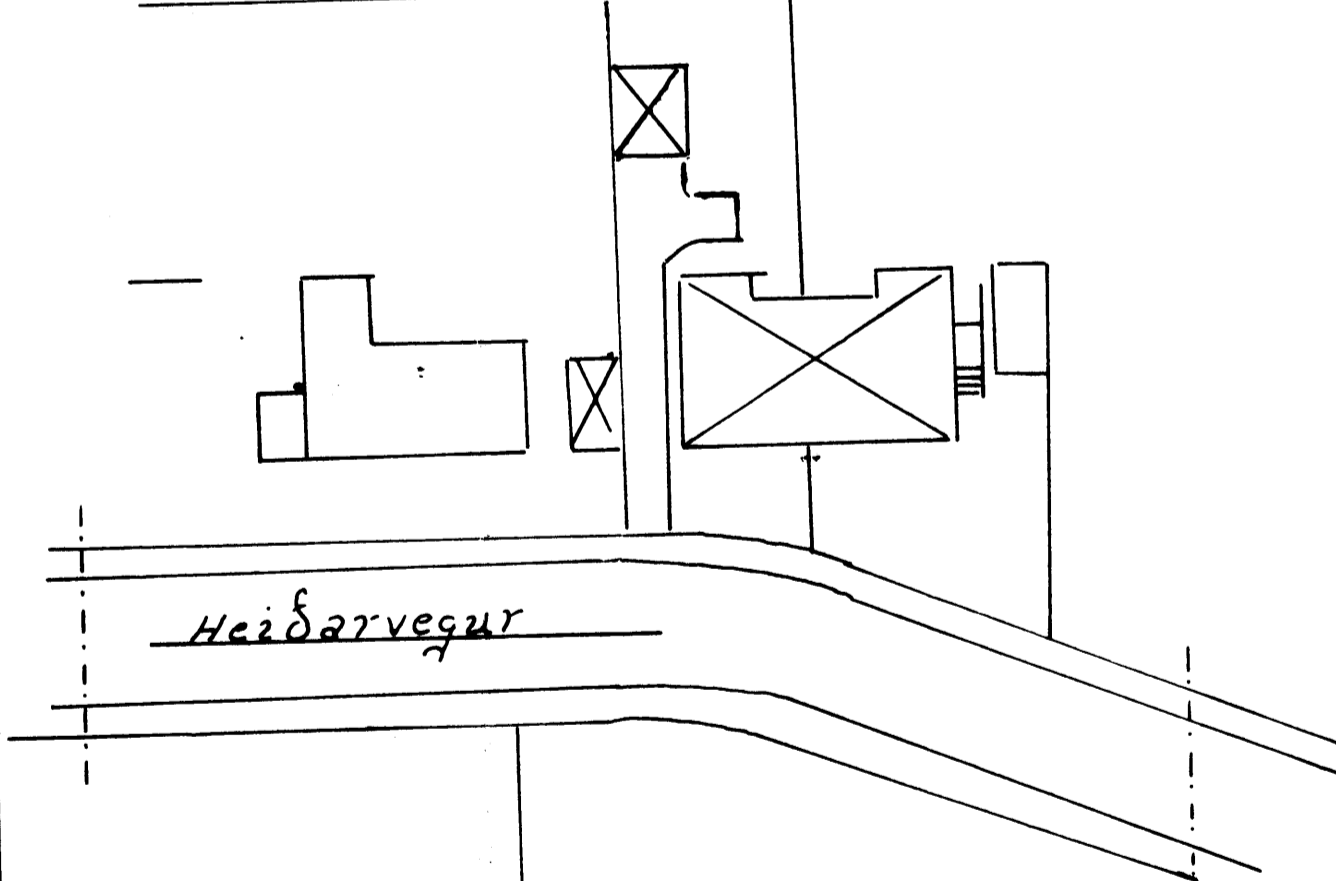
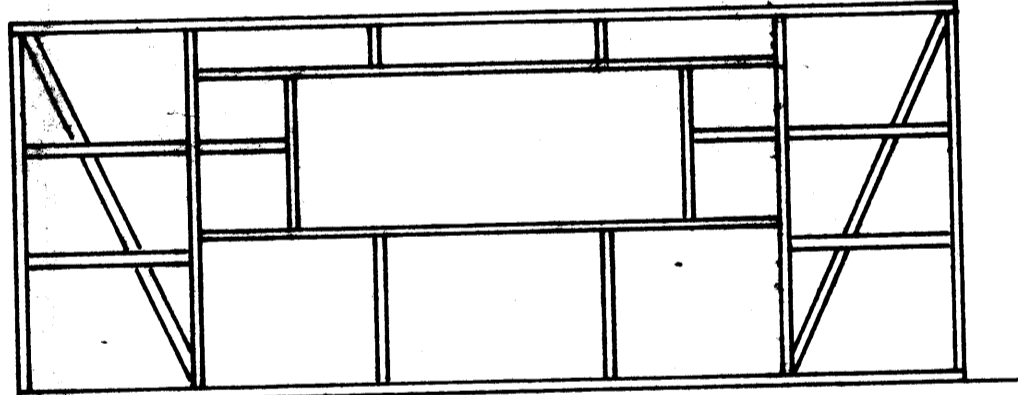
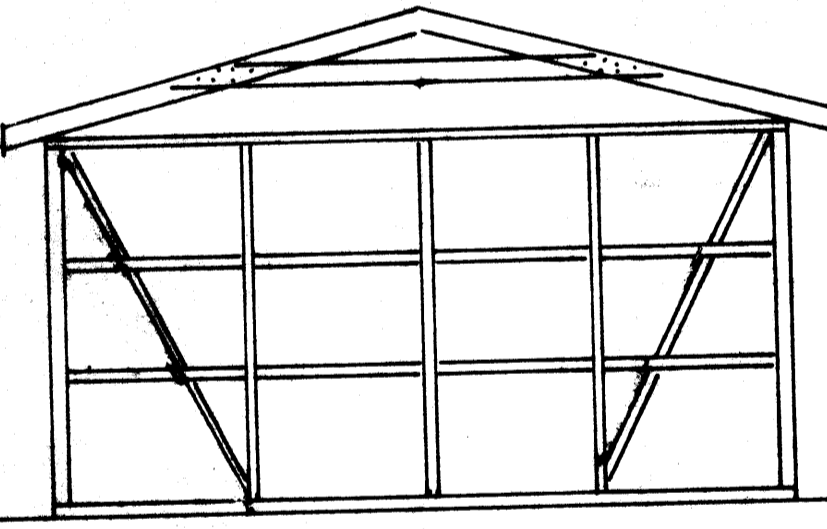
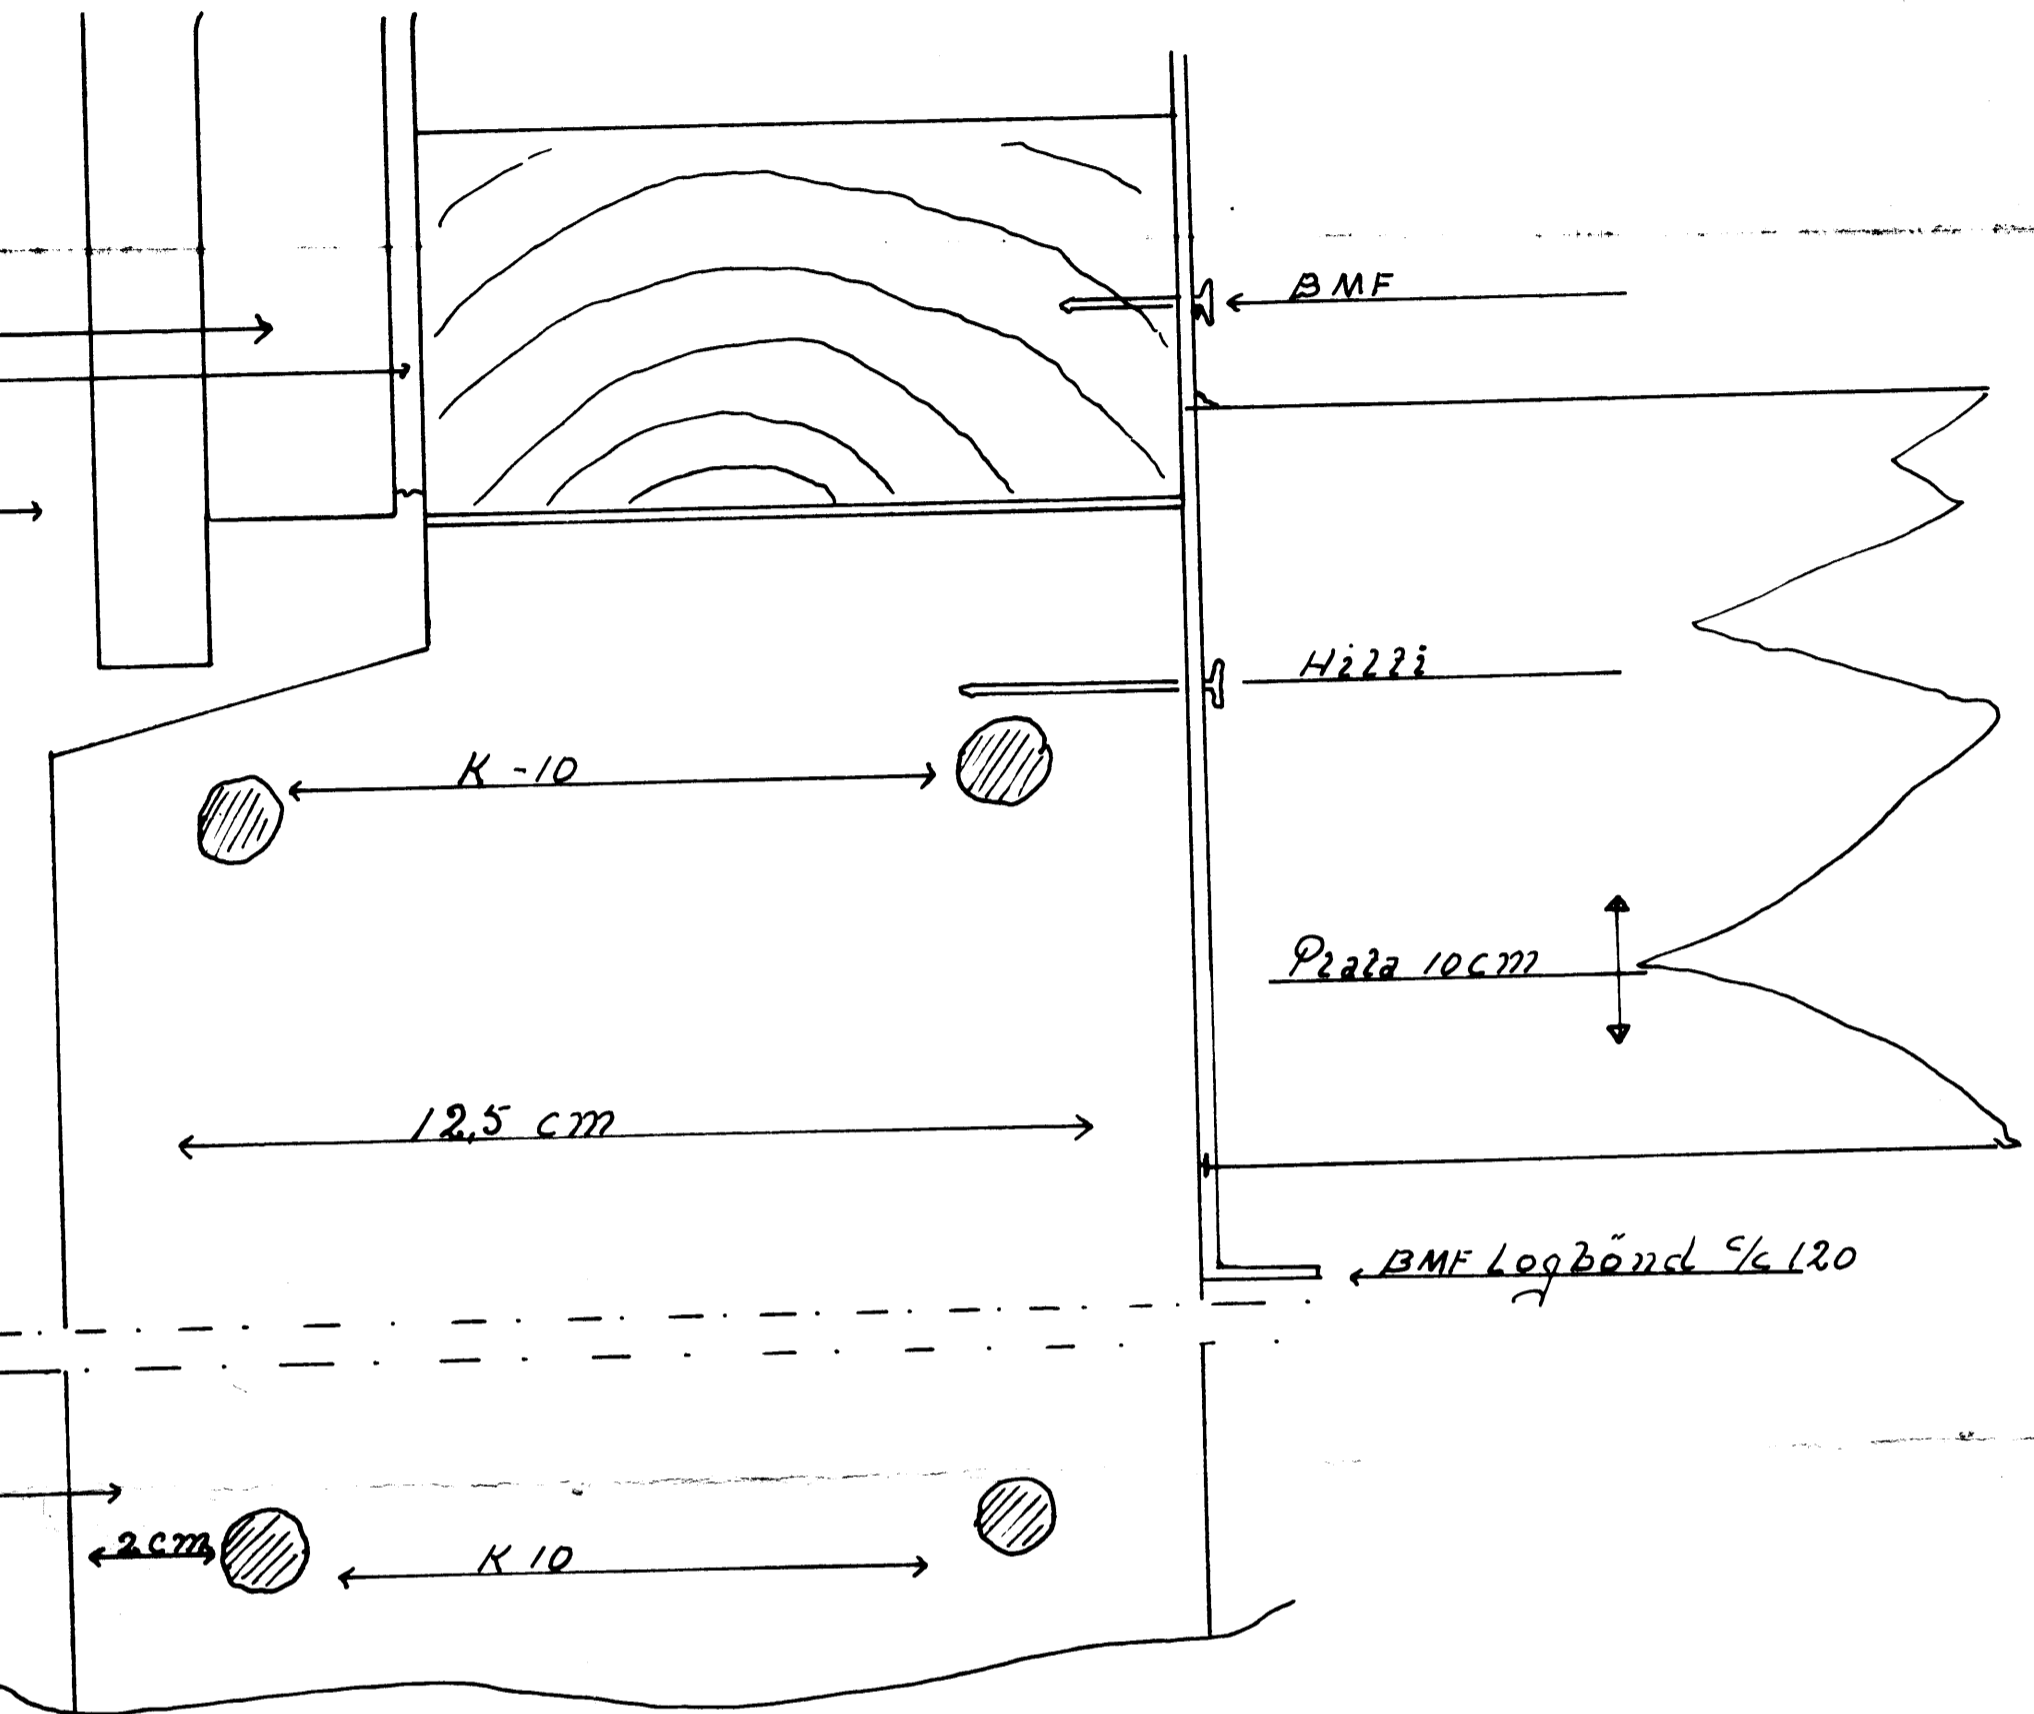
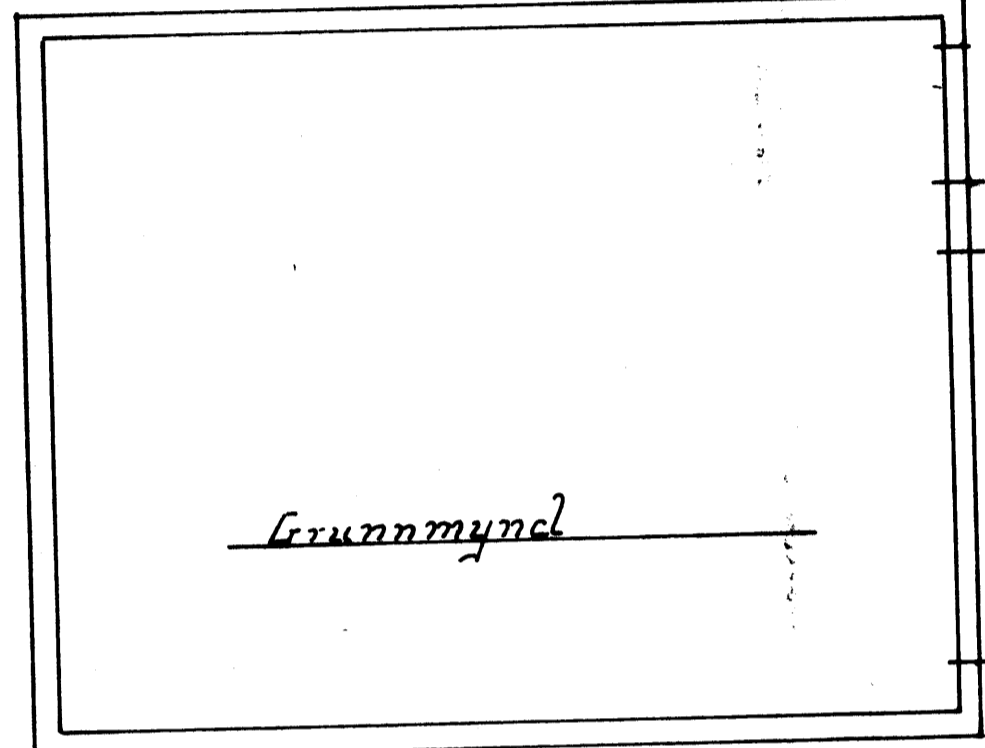


T.V. einingar sími 2109.

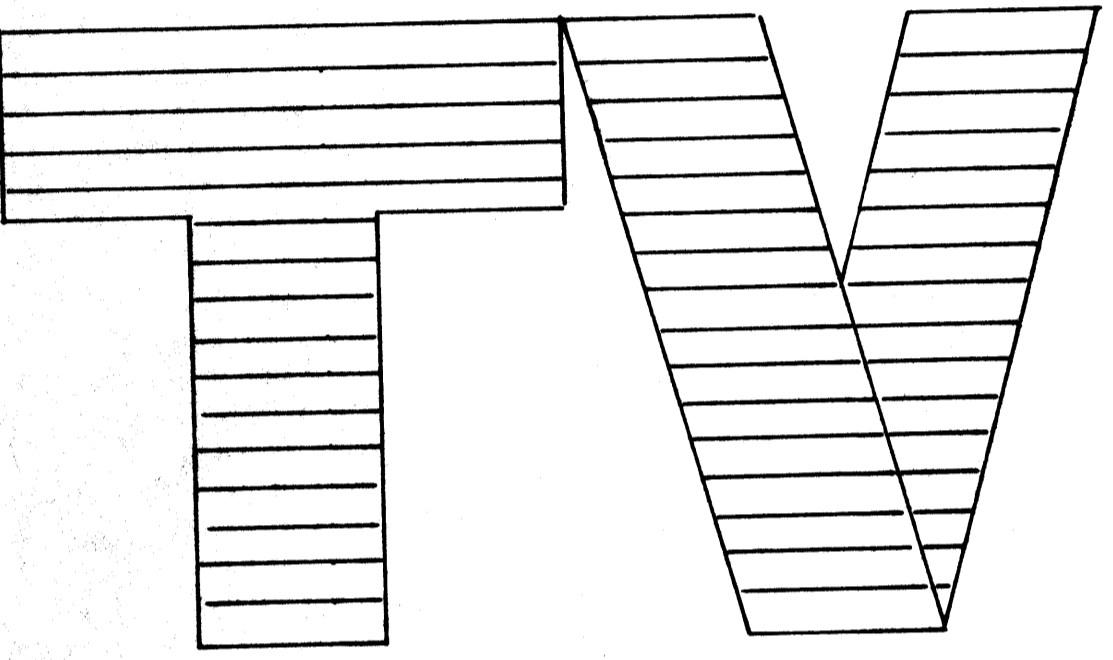

Bárujárn.

Heiðarvegur

Heiðarvegur 24 km	
Mál	Bilskut
1/50	Hillir og grunnmynd
1/1	SöKKu22
1/50	Sperrur 2x6 1/6 90
1/50	SKammblátt 2x1x6
1/40	Veggir 2x4 furá
Teiknað 19-9-1983	
Veltgeir Jónsson húst 88m	