

HÚSBÍGN ÓLAFS A. KRISTJÁNSSONAR

VIRÐISLEIÐ VÍÐ

HEIÐARVEG 27

M 1:100





AG GÖTU



SÚÐUR

27

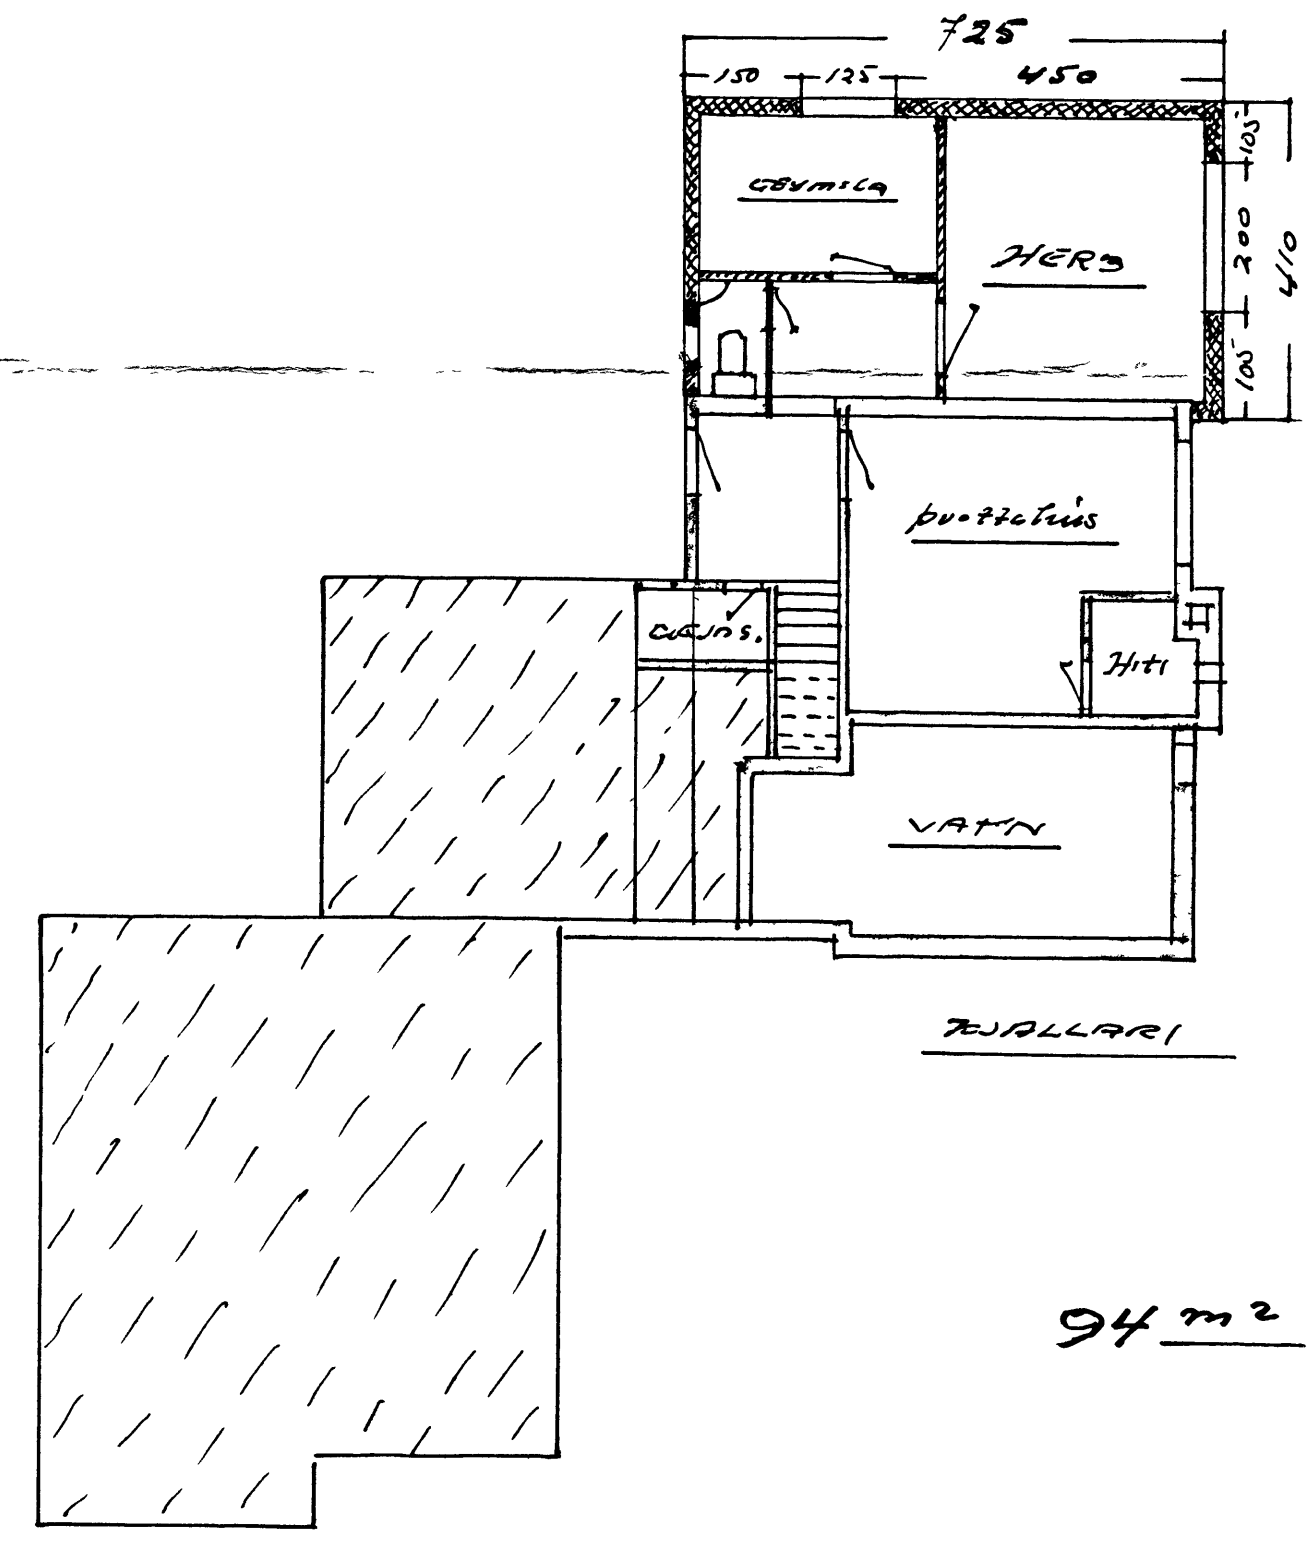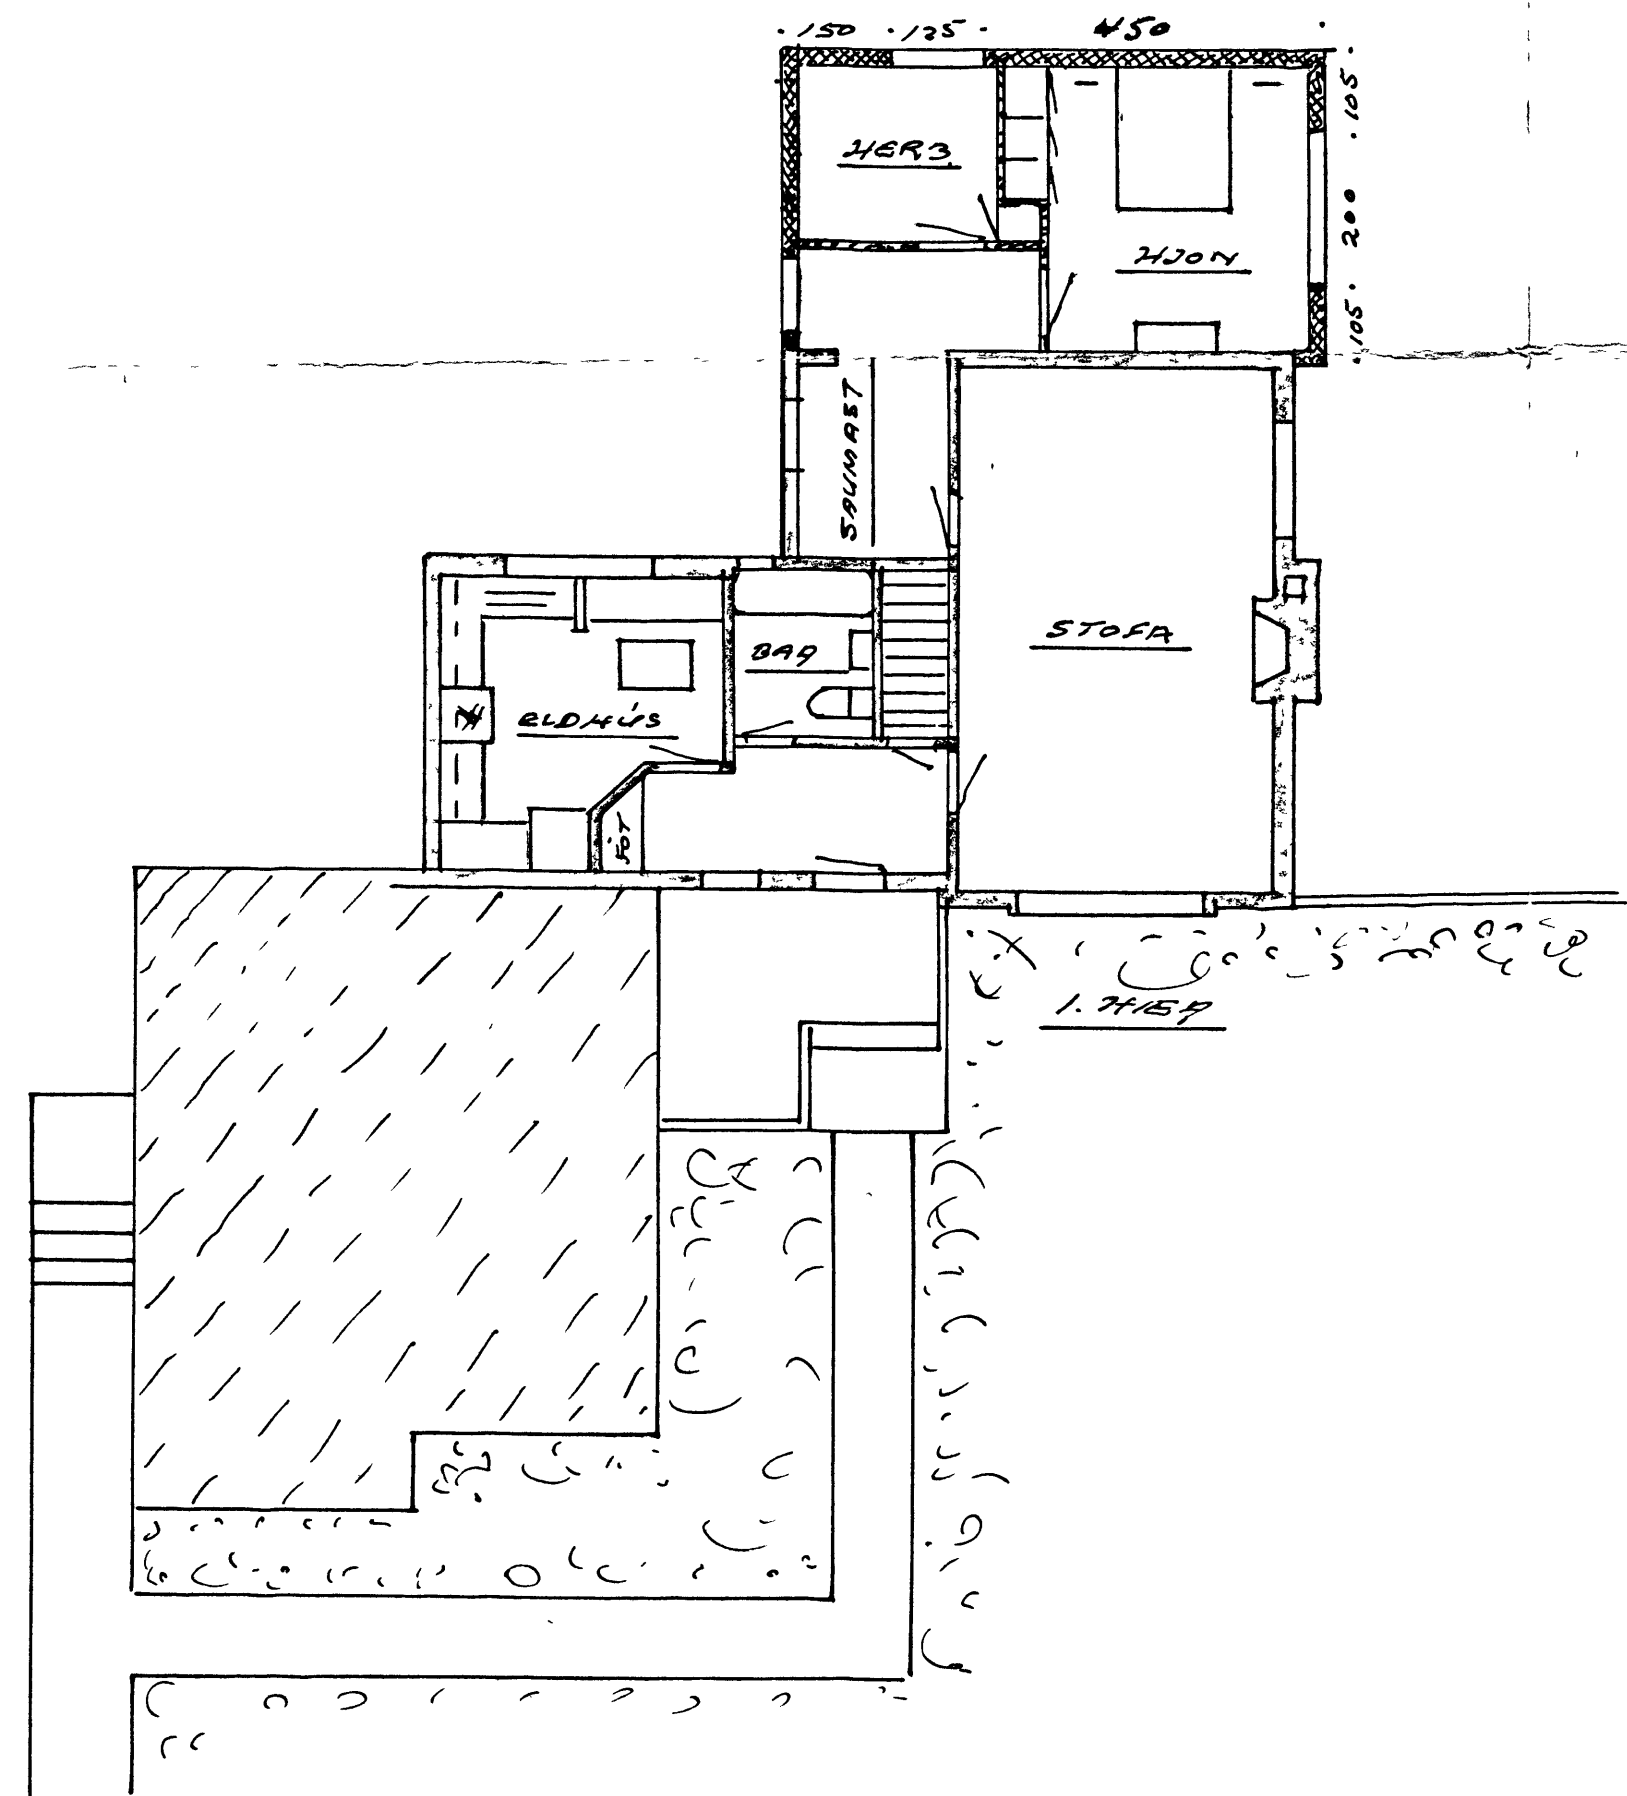

94 m<sup>2</sup>

Lampy klot 25/10-64  
Kestm. a. j. m. 4/10-64  
[Signature]