



SNID E-E 1:100

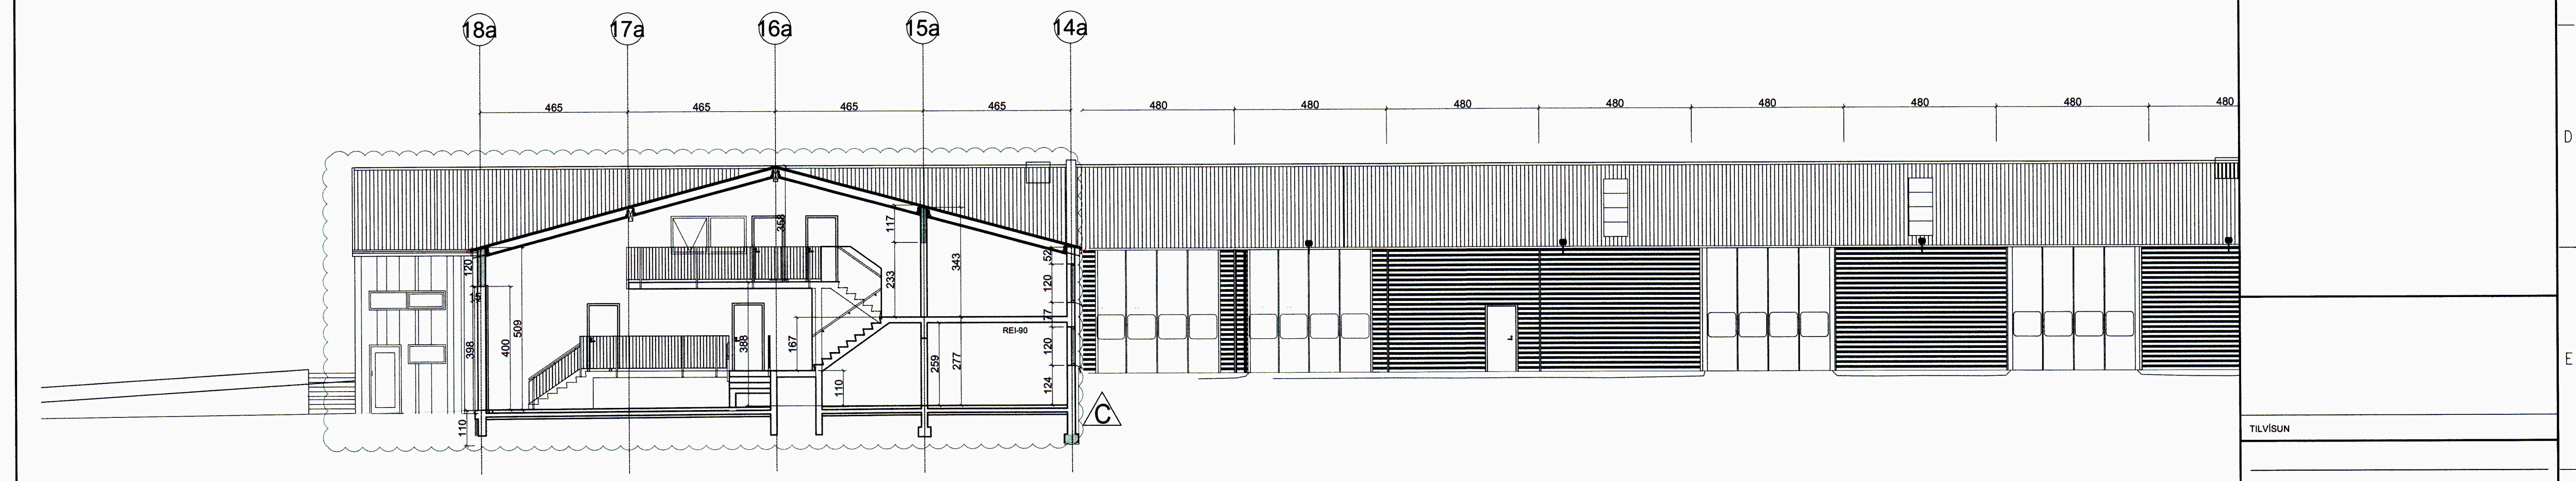

SNID A-A 1:100

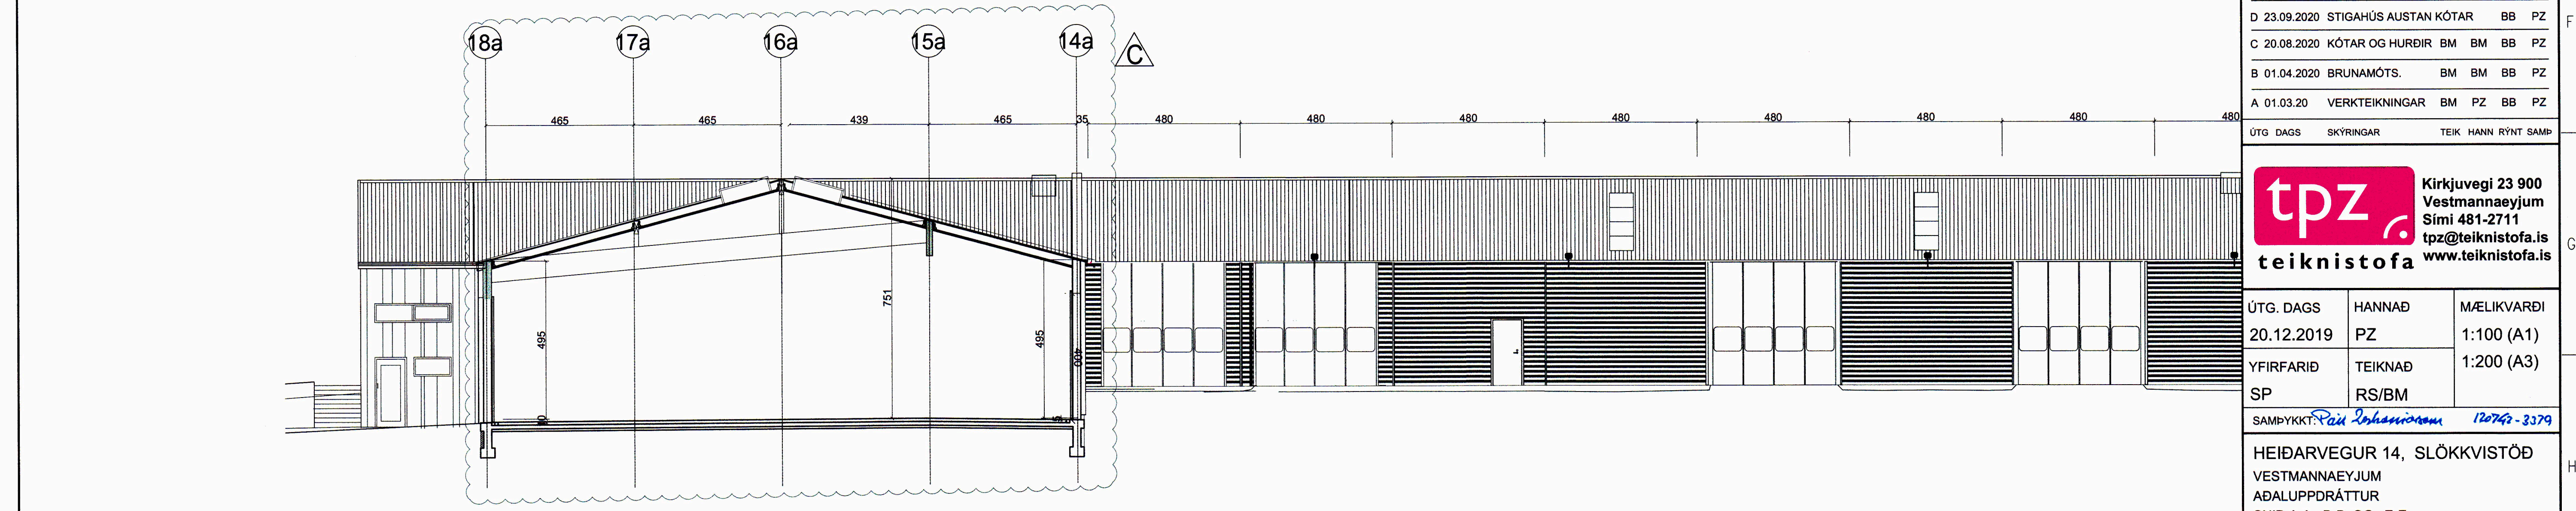

SNID B-B 1:100

SAMÞYKKT AF BYGGINGARFULLTRÚA
 23. OKT. 2020
 BYGGINGARFULLTRÚNNI VESTMANNAEYJUM

UNDIRRITUN SAMRÆMINGARHÖNNUDAR
Þórunn Þórunnsson 20163-876

TILVÍSUN

D	23.09.2020	STIGAHÚS AUSTAN KÓTAR	BB	PZ
C	20.08.2020	KÓTAR OG HURDIR	BM	BM BB PZ
B	01.04.2020	BRUNAMÓTS.	BM	BM BB PZ
A	01.03.20	VERKTEIKNINGAR	BM	PZ BB PZ

ÚTG. DAGS SKÝRINGAR TEIK. HANN RYNT SAMP.

tpz teiknistofa
 Kirkjuvegi 23 900 Vestmannaeyjum
 Sími 481-2711
 tpz@teiknistofa.is www.teiknistofa.is

ÚTG. DAGS	HANNAÐ	MÆLIKVARÐI
20.12.2019	PZ	1:100 (A1)
YFIRFARID	TEIKNAD	1:200 (A3)
SP	RS/BM	

SAMÞYKKT: *Páll Jóhannsson 120762-3379*

HEIDARVEGUR 14, SLÖKKVISTÖÐ
 VESTMANNAEYJUM
 AÐALUPPDRAÐTÚR
 SNID A-A - B-B OG E-E