



1 2 3 4 5 6 7 8 9 10 11 12

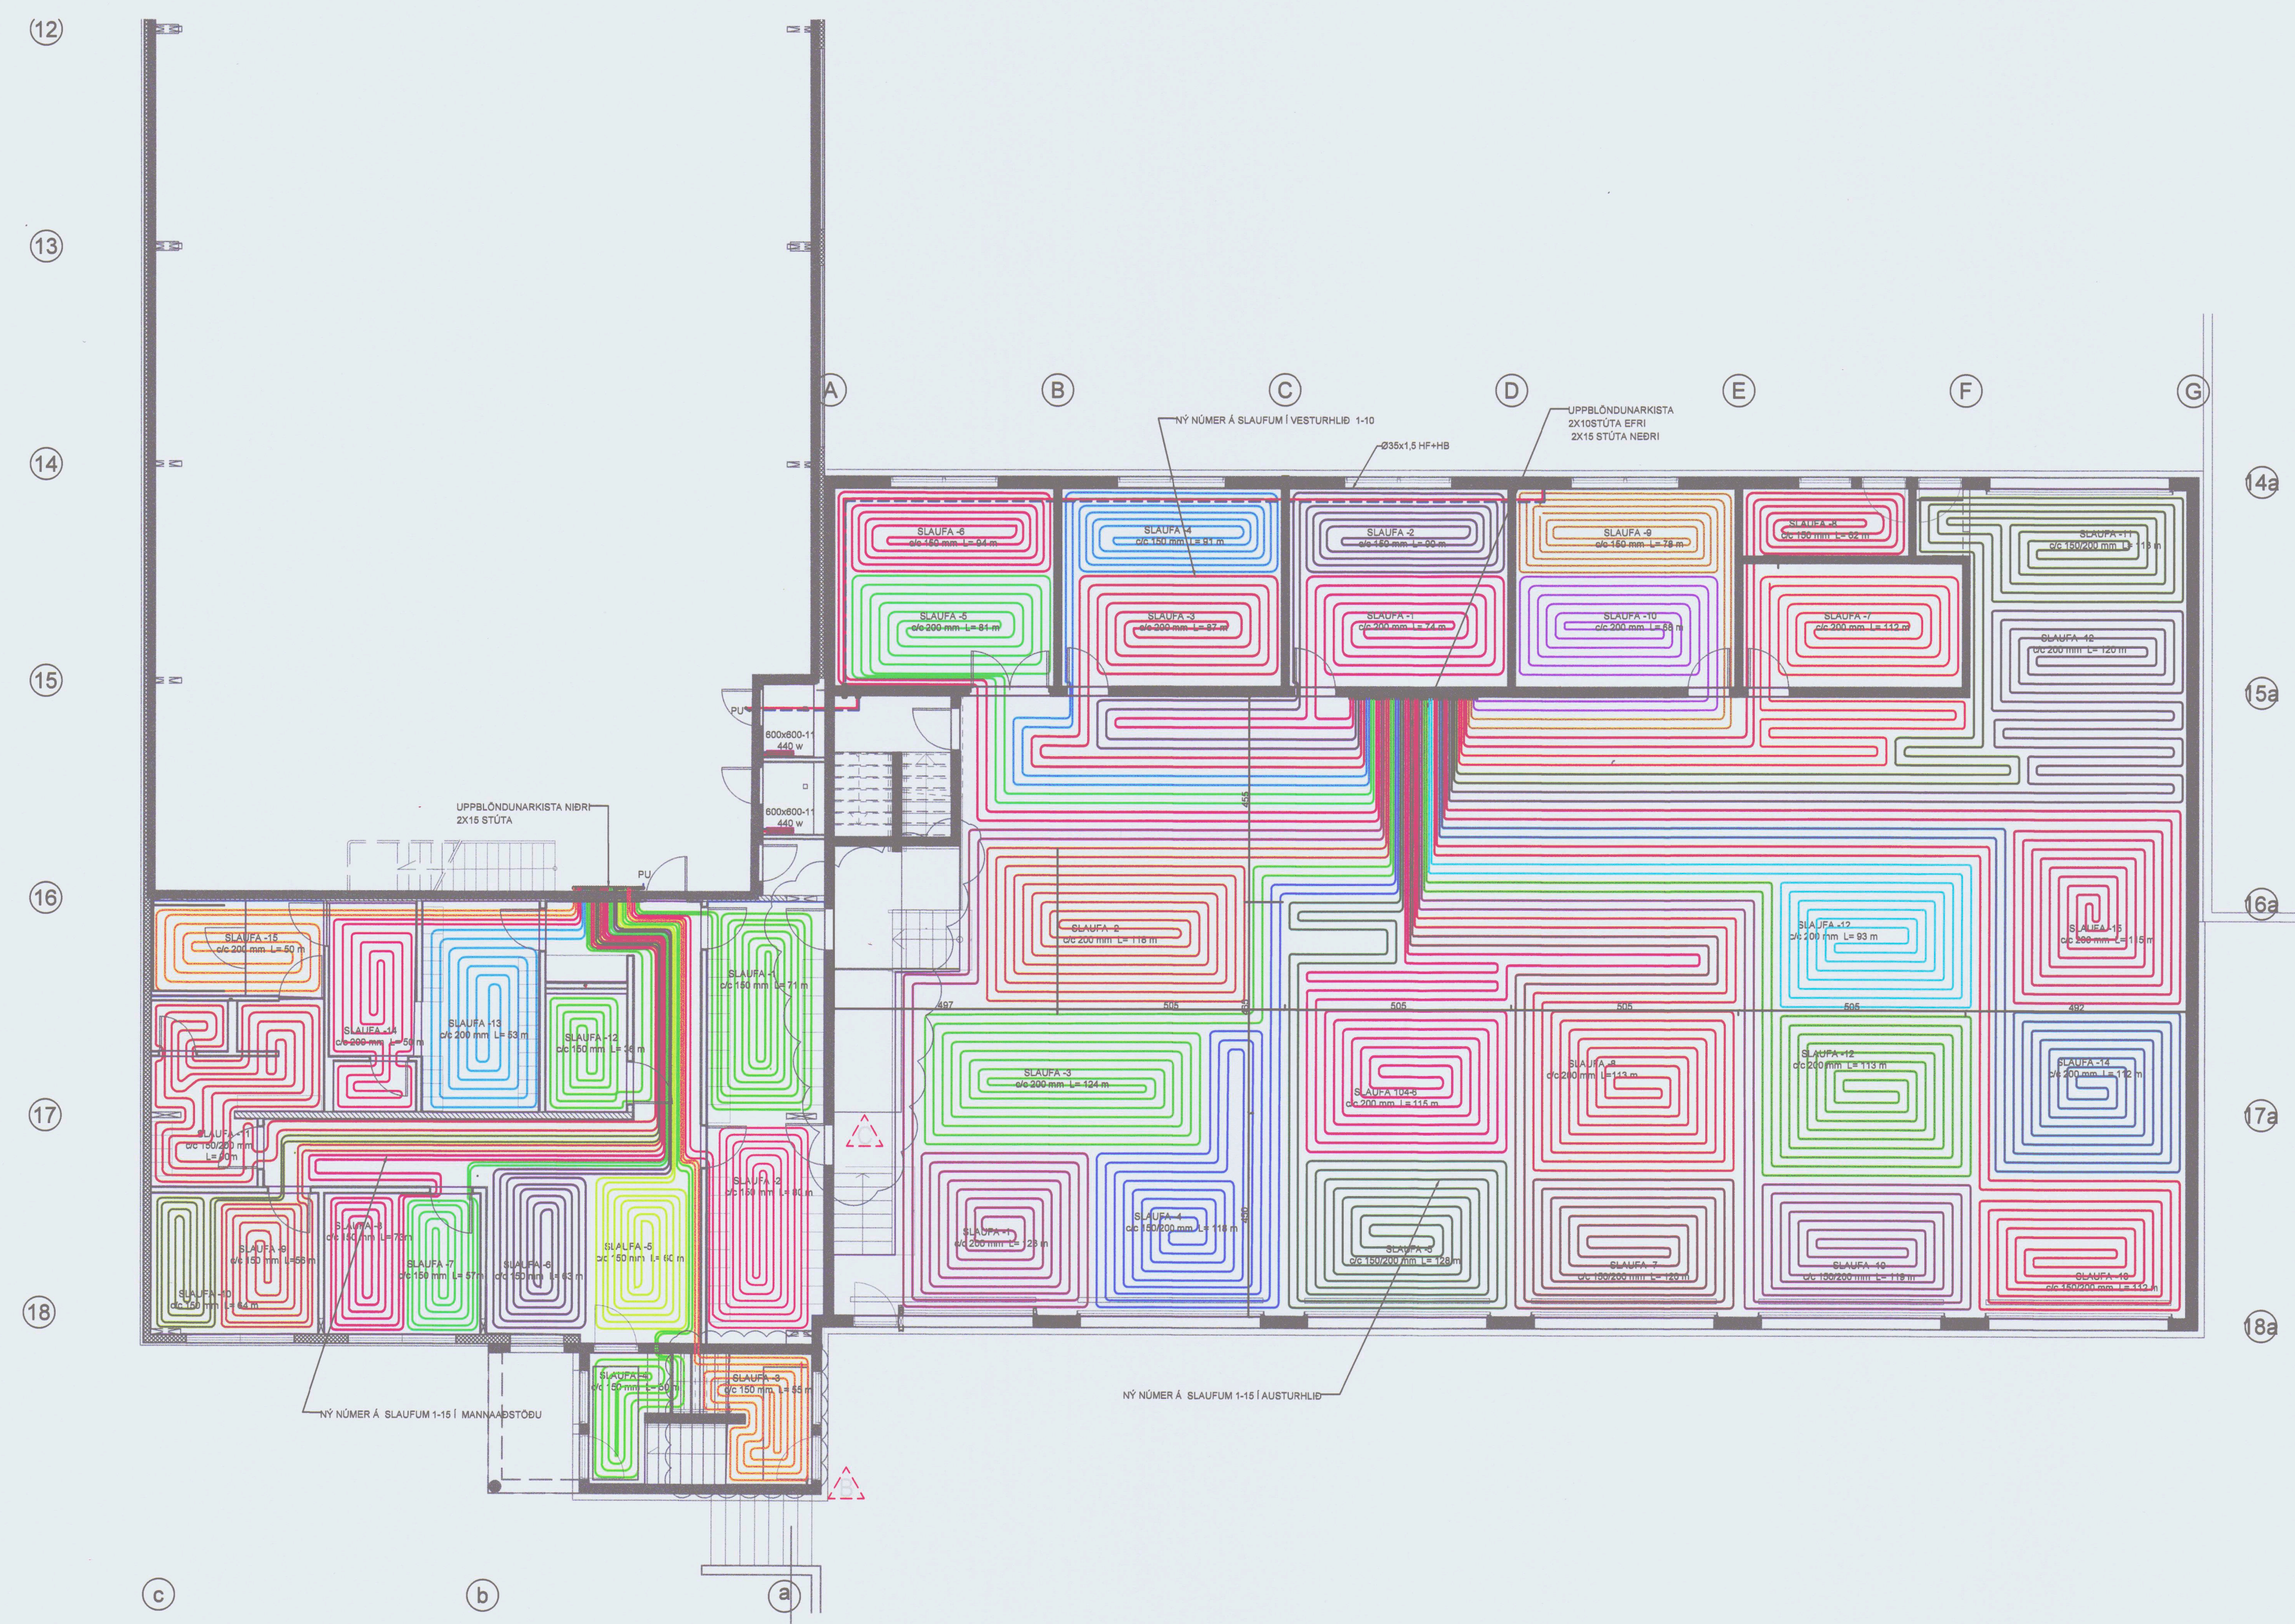

SAMPYKKT AF BYGGINGARFULLTRÚA
 15. MAÍ 2023
 BYGGINGARFULLTRÚNN Í VESTMANNAEYJUM

UNDIRRITUN SAMRÆMINGARHÖNNUÐAR

Þórunn Þórunnsson 22063044

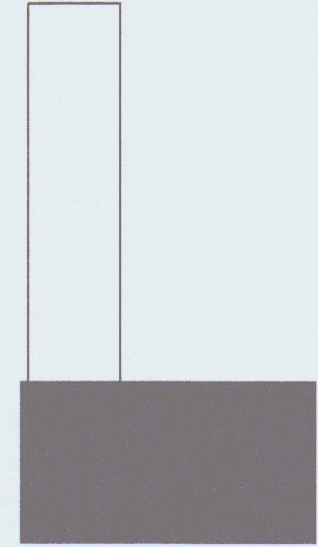

TILVÍSUN

C 21.06.2022	REYNDARTEIKNING	PZ	PZ	BB	BB
B 19.08.2020	NÝ SLAUFAR	BM	BM	BB	BB
A 01.03.2020	VERKTEIKNINGAR	BM	BM	BB	BB

ÚTG DAGS SKYRINGAR TEIKN HANN RÝNT SAMP

tpz Kirkjuveg 23 900 Vestmannaeyjum Sími 481-2711 tpz@teiknistofa.is www.teiknistofa.is

ÚTG. DAGS	HANNAD	MÆLIKVARDI
20.12.2019	BB	1:100 A-1
YFIRFARID	TEIKNAD	1:200 A-3
PZ	BB/RTS	

SAMPYKKT: *Þórunn Þórunnsson 22063044*

SLÖKKVISTÖÐ VESTMANNAEYJA
 HEIDARVEGI 14
 LAGNIR
 1 HÆÐ - HITALAGNIR

VERKFANG 1904-1 TEIKNING 1.331 C