
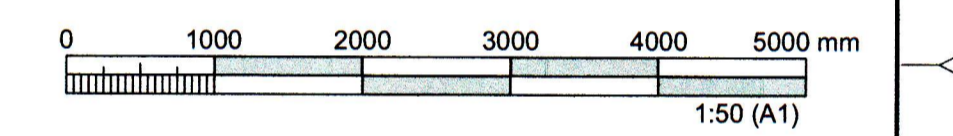


SAMPYKKT AF BYGGINGARFULTRÚA
19. ÁGÚ. 2020
BYGGINGARFULTRÚNNI VESTMANNNAEYJUM

LINDIRRITUN SAMRÆMINGARHÖNNULDAR
Tpzn. Helgafell Vestmannaeyjum 2019-08-22

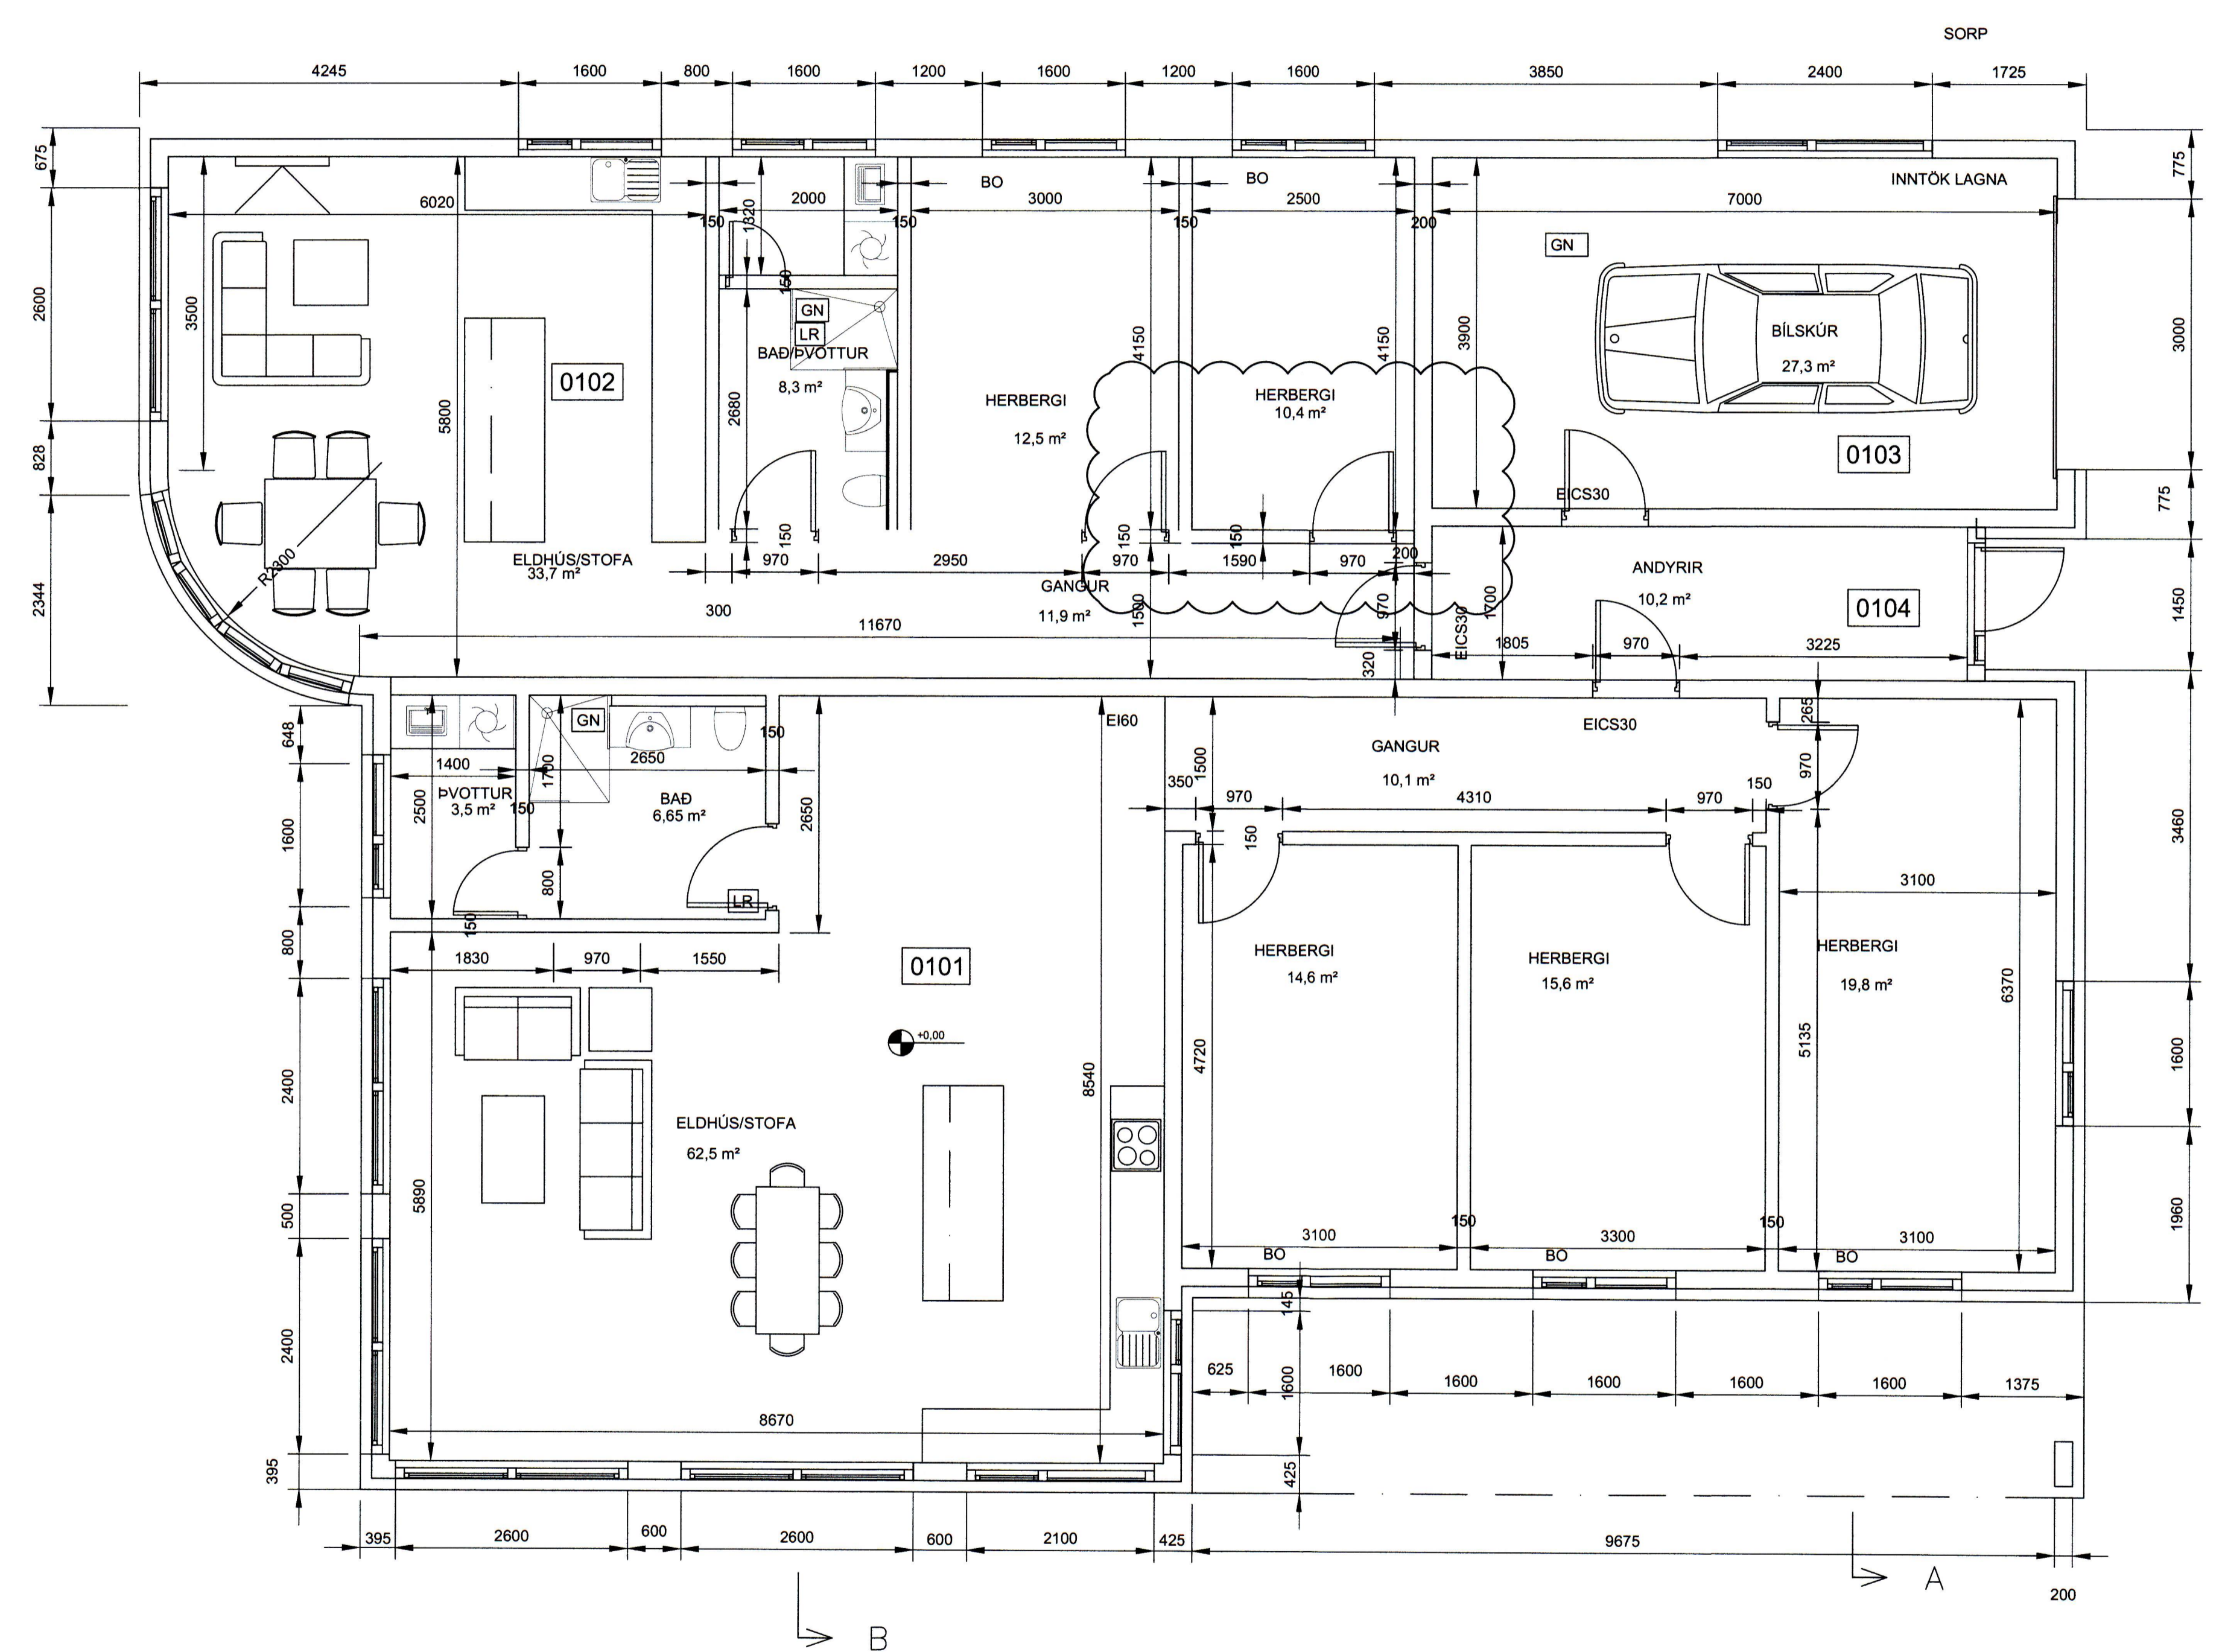

TILVÍSUN
03 18.08.2020 HERB. STÆKKAD BM BM BB BB
02 2019-08-22 VESTURHLID BM BM BB BB
ÚTG. DAGS SKÝRINGAR TEIKN. HANN RÝNT SAMP

tpz teiknistofa
Kirkjuvegi 23 900 Vestmannaeyjum
Sími 481-2711
tpz@teiknistofa.is www.teiknistofa.is

ÚTG. DAGS	HANNAÐ	MÆLIKVARÐI
17.01.2019	BM	1:50 A-1
YFIRFARID	TEIKNAD	
BB	BM	

SAMPYKKT: *Tpzn. Helgafell Vestmannaeyjum 2019-08-22*
HELGAFELL
VESTMANNAEYJAR
SÉRUPPDRÁTTUR
GRUNNMYND