



HELGATELSDR 21
m. 1:100

HUS GUNLAUGS STEFANSSONAR
HUS MATTHIASAR ASTPÓRSSONAR

m. 1:100

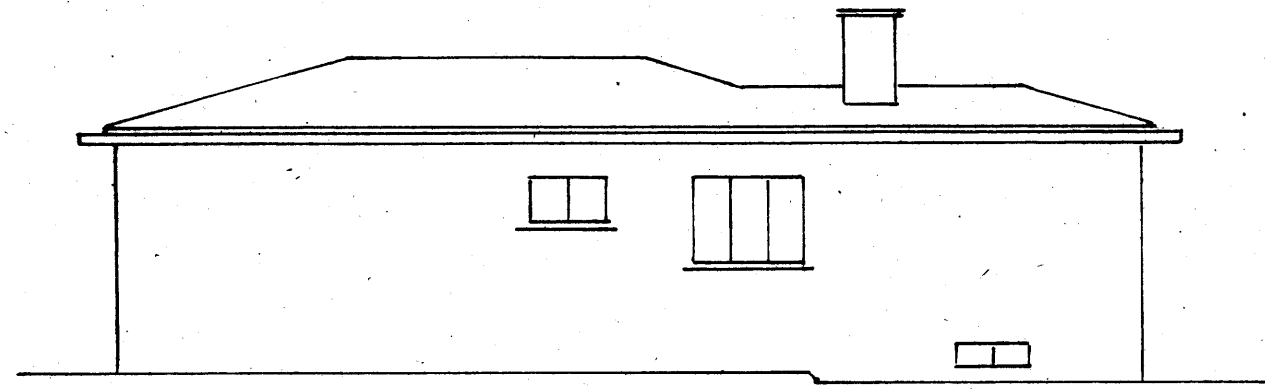


RUSTUR

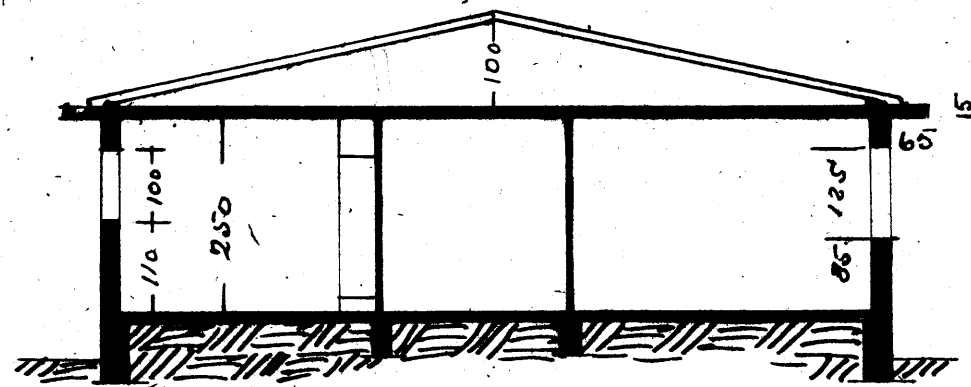


SKURÐUR


SANÞUKKT.	17/8 - 1950
TÆSMÍÐUR	Magnús Magnússon
MURARI	Ólafur Lárusson

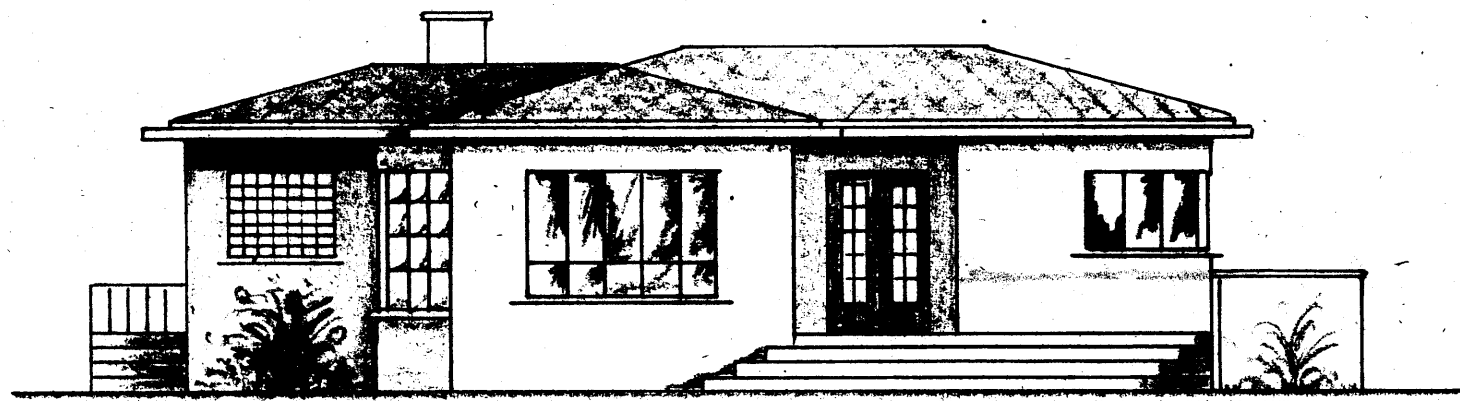


VESTUR

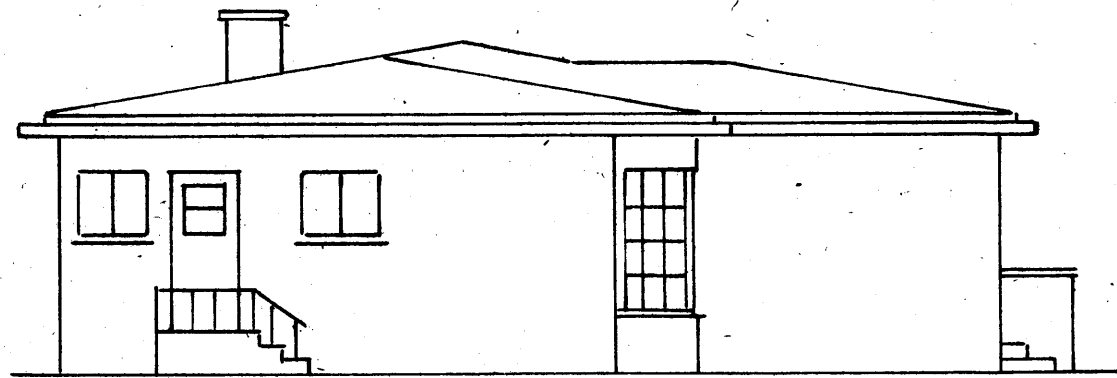


NORÐUR

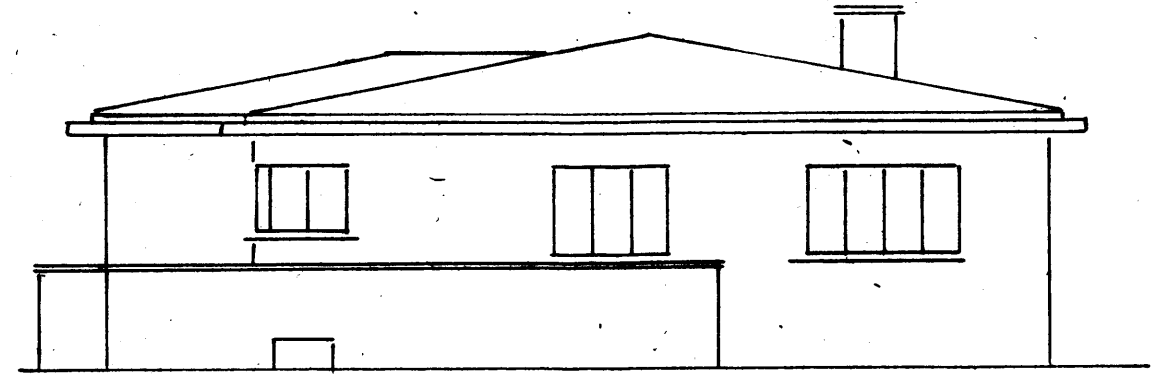


SUDUR

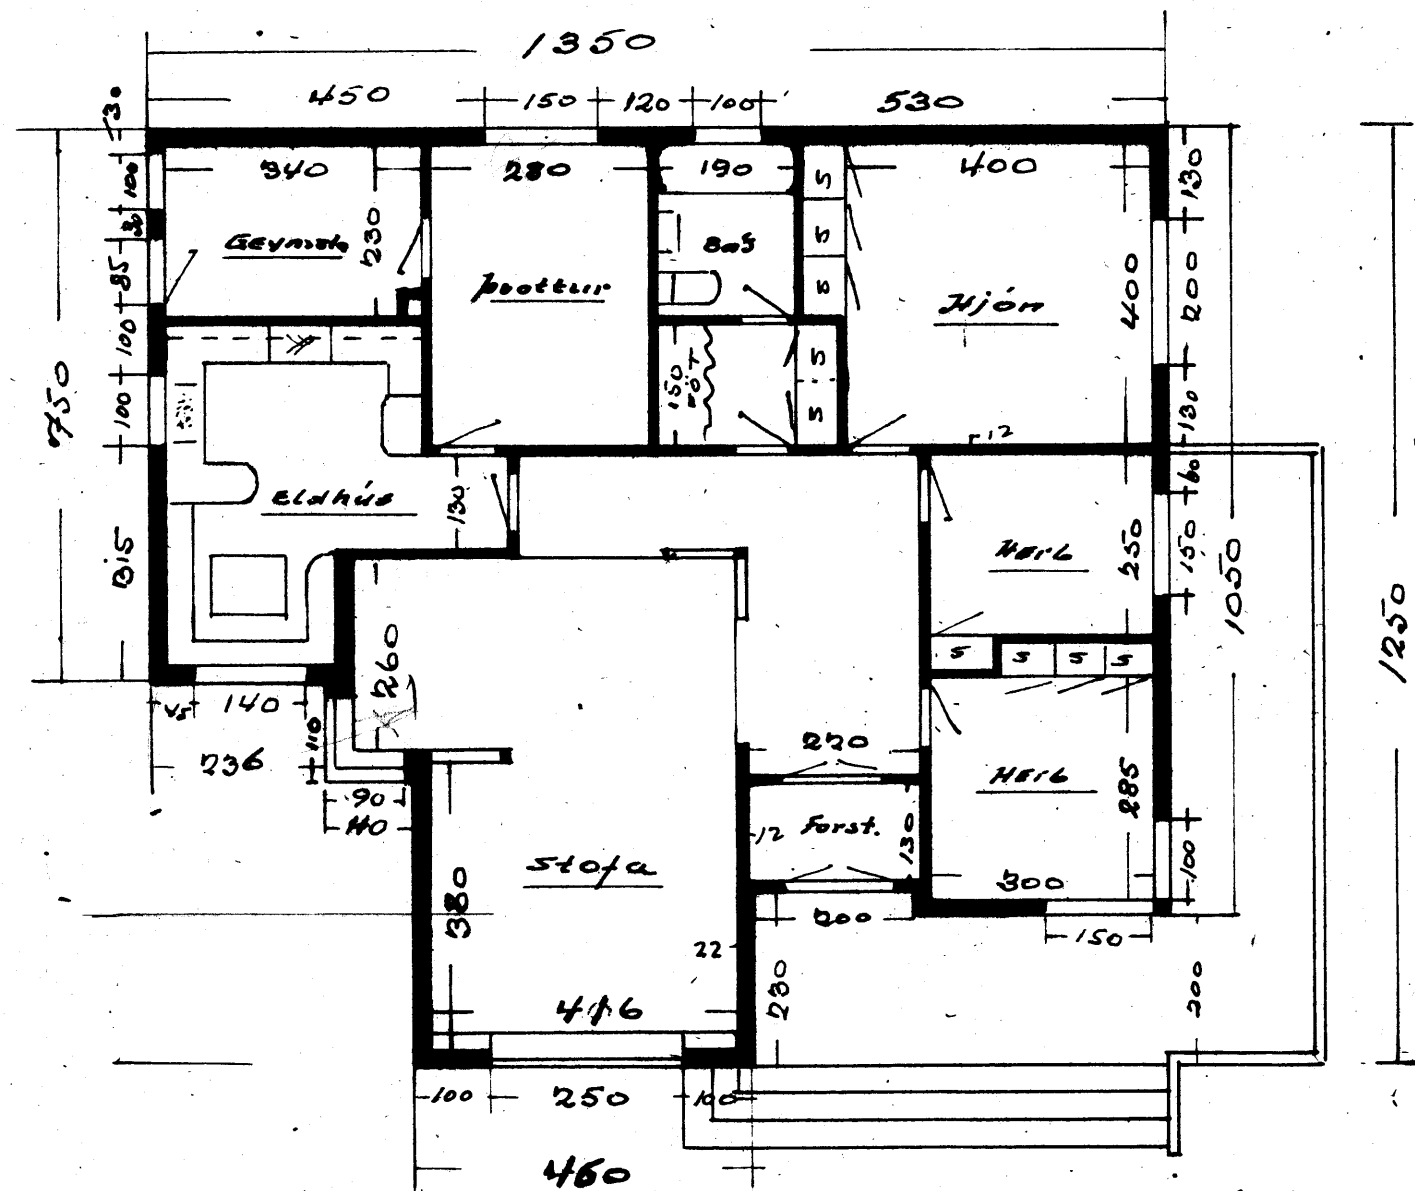

A.H.F. 1950

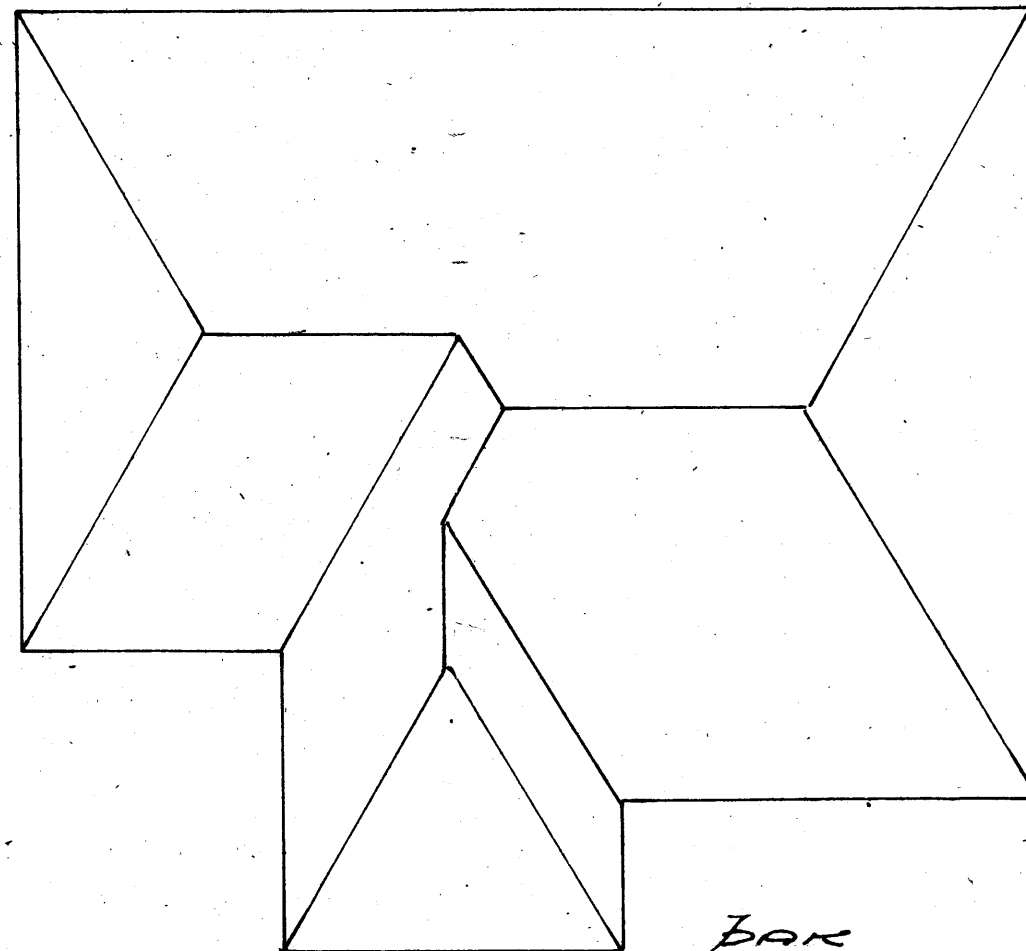

ÞAK

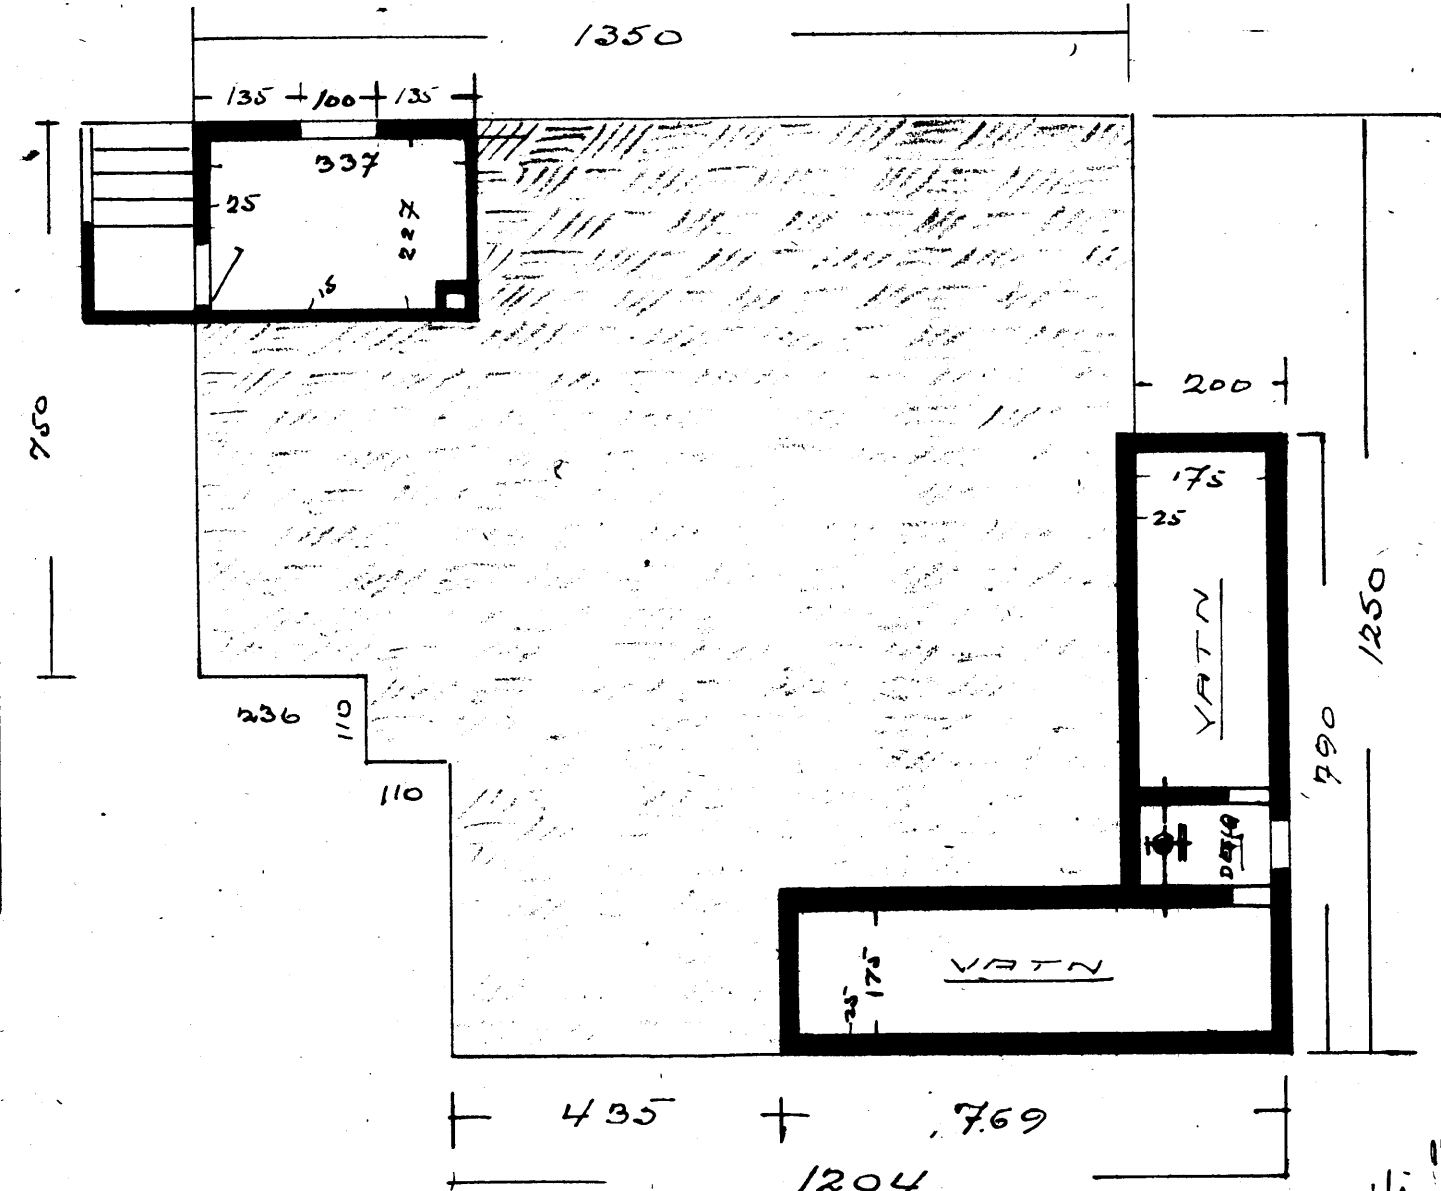

GRUNNFLÖTUR

2) 24
10
20. júl. 1950
Ólafur Lárusson