




VESTUR

NORÐUR

AUSTUR

SÚÐUR

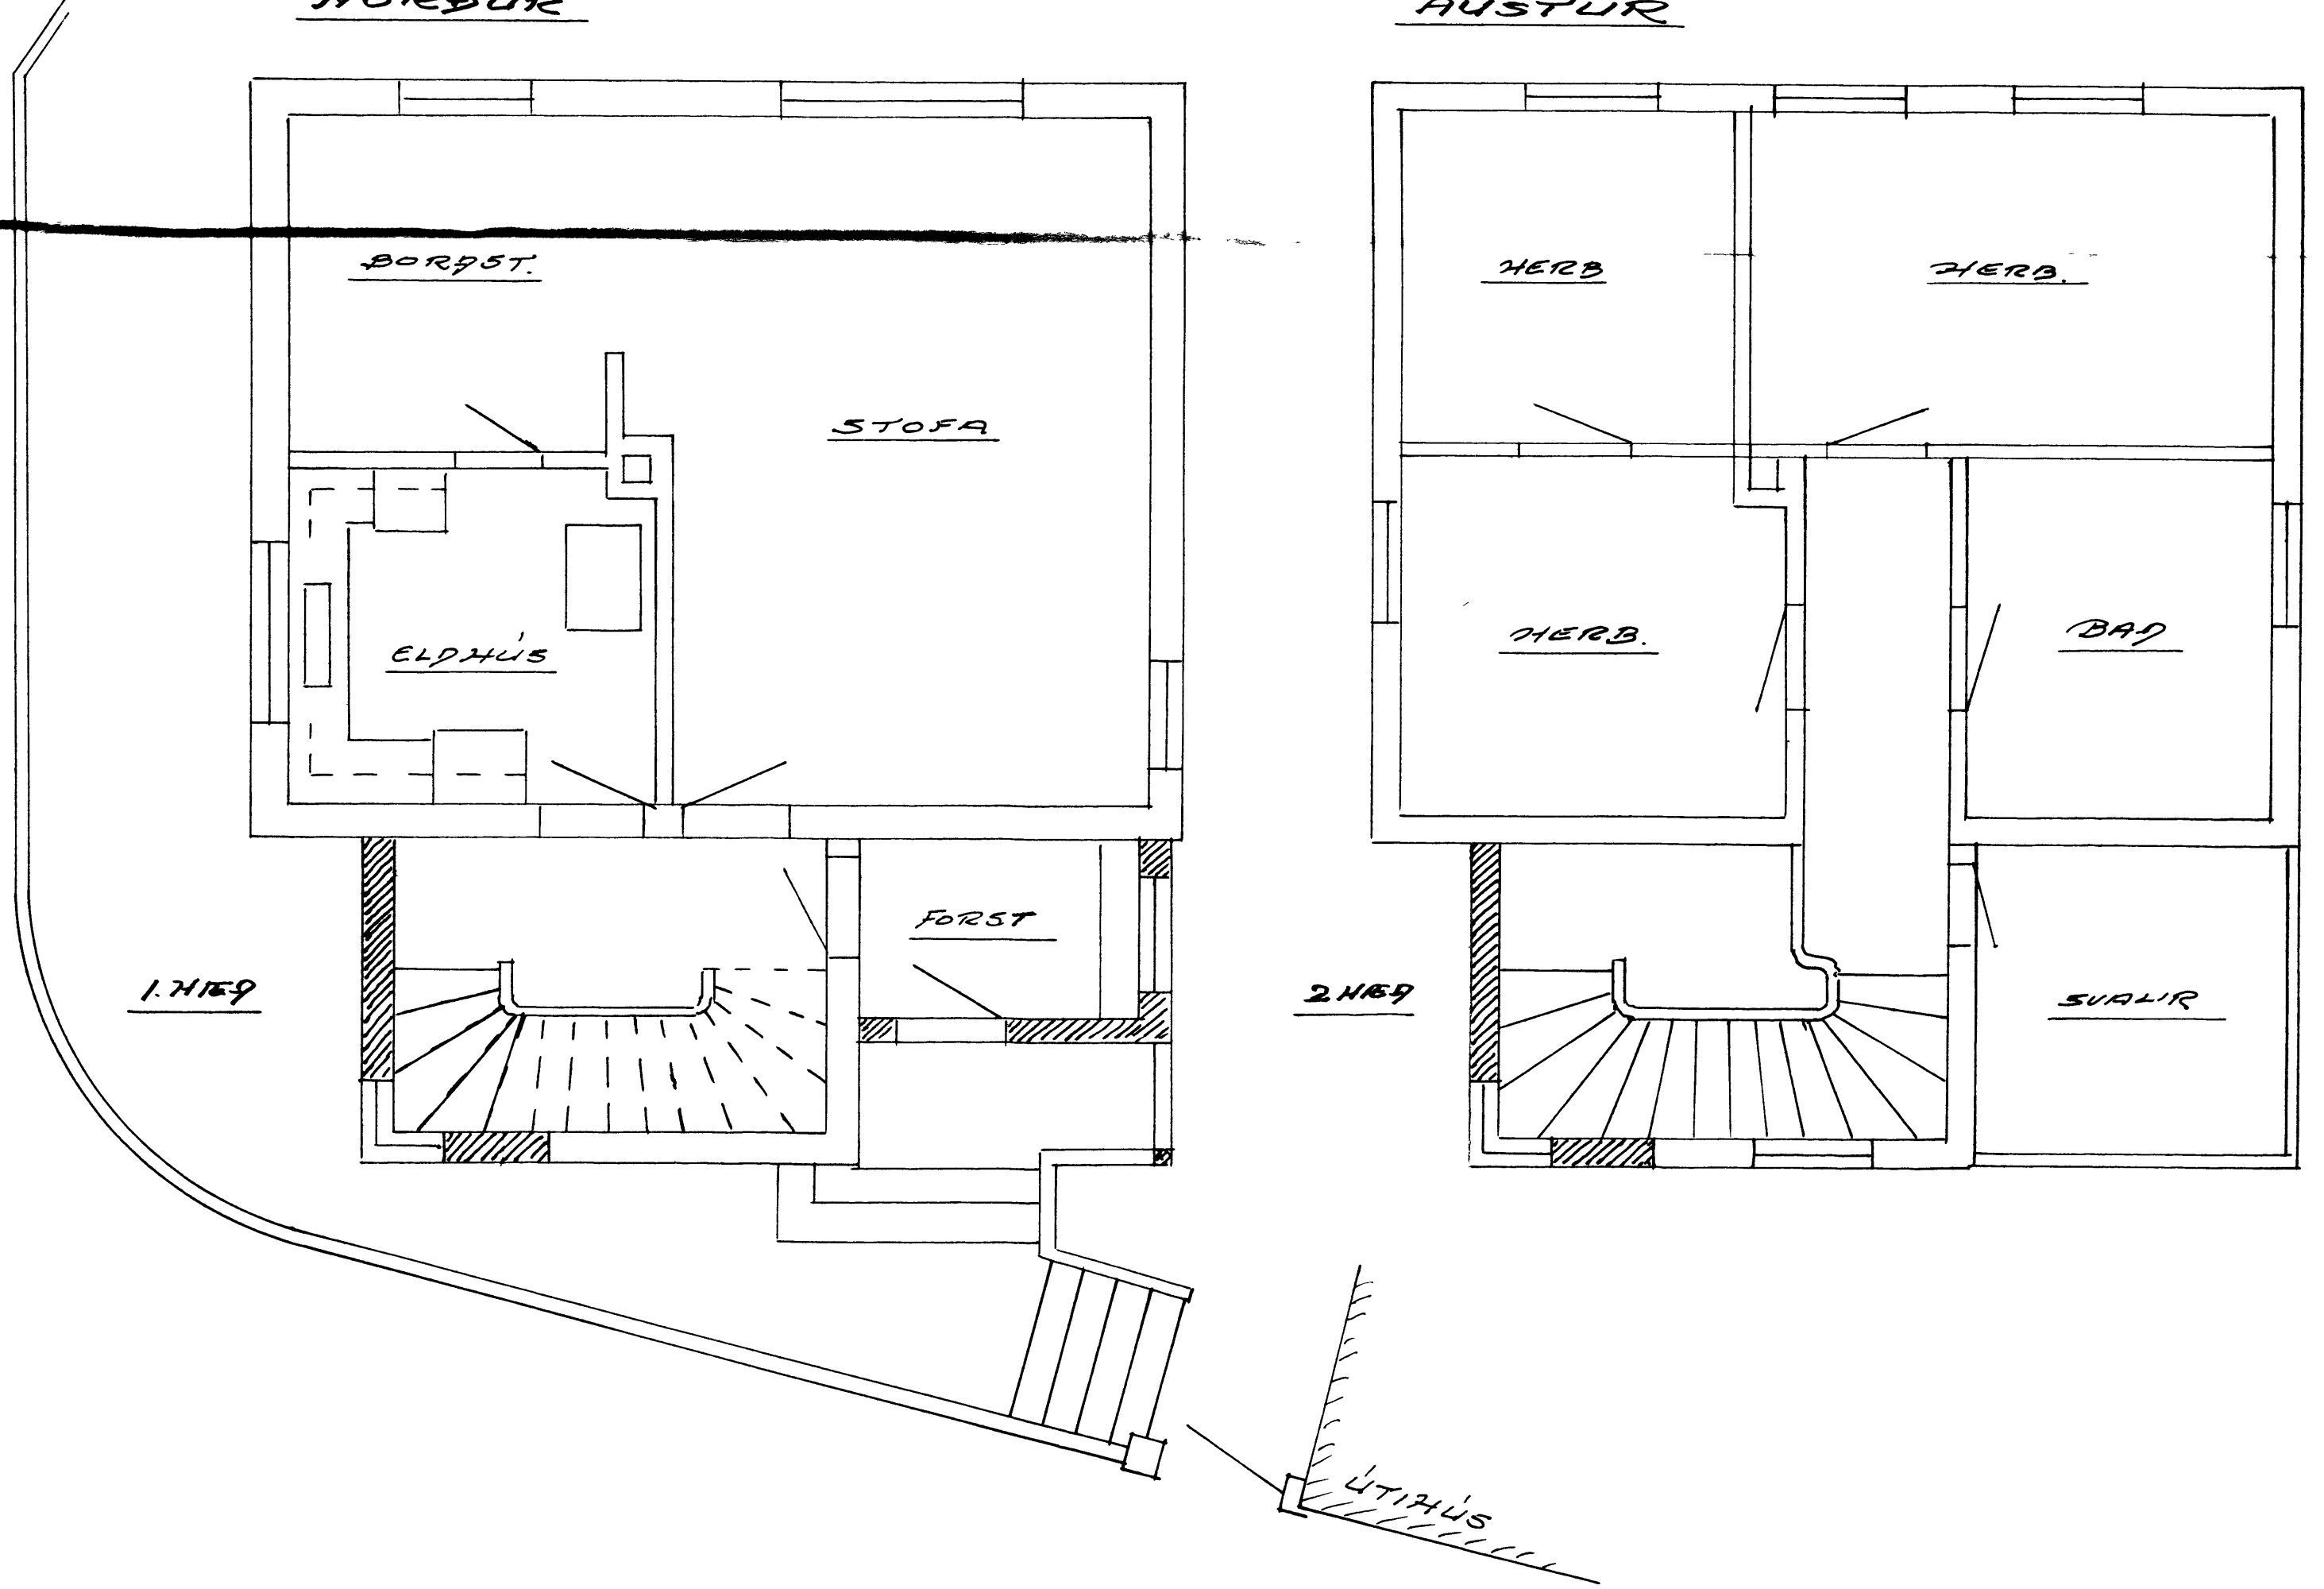

HÚS
EINARS. HJARTARSONAR
STÆKKUN FORSTOFU
M. 1:50

MÚRARAM. Jón Guðmundsson

Re. i Jan. 1960
[Signature]