



JÁRN Í VEGGJUM LÓDRÉTT K 10 C 25.
LÁRÉTT K 10 C 20. (SJA TEIKN.NR: 1,05).

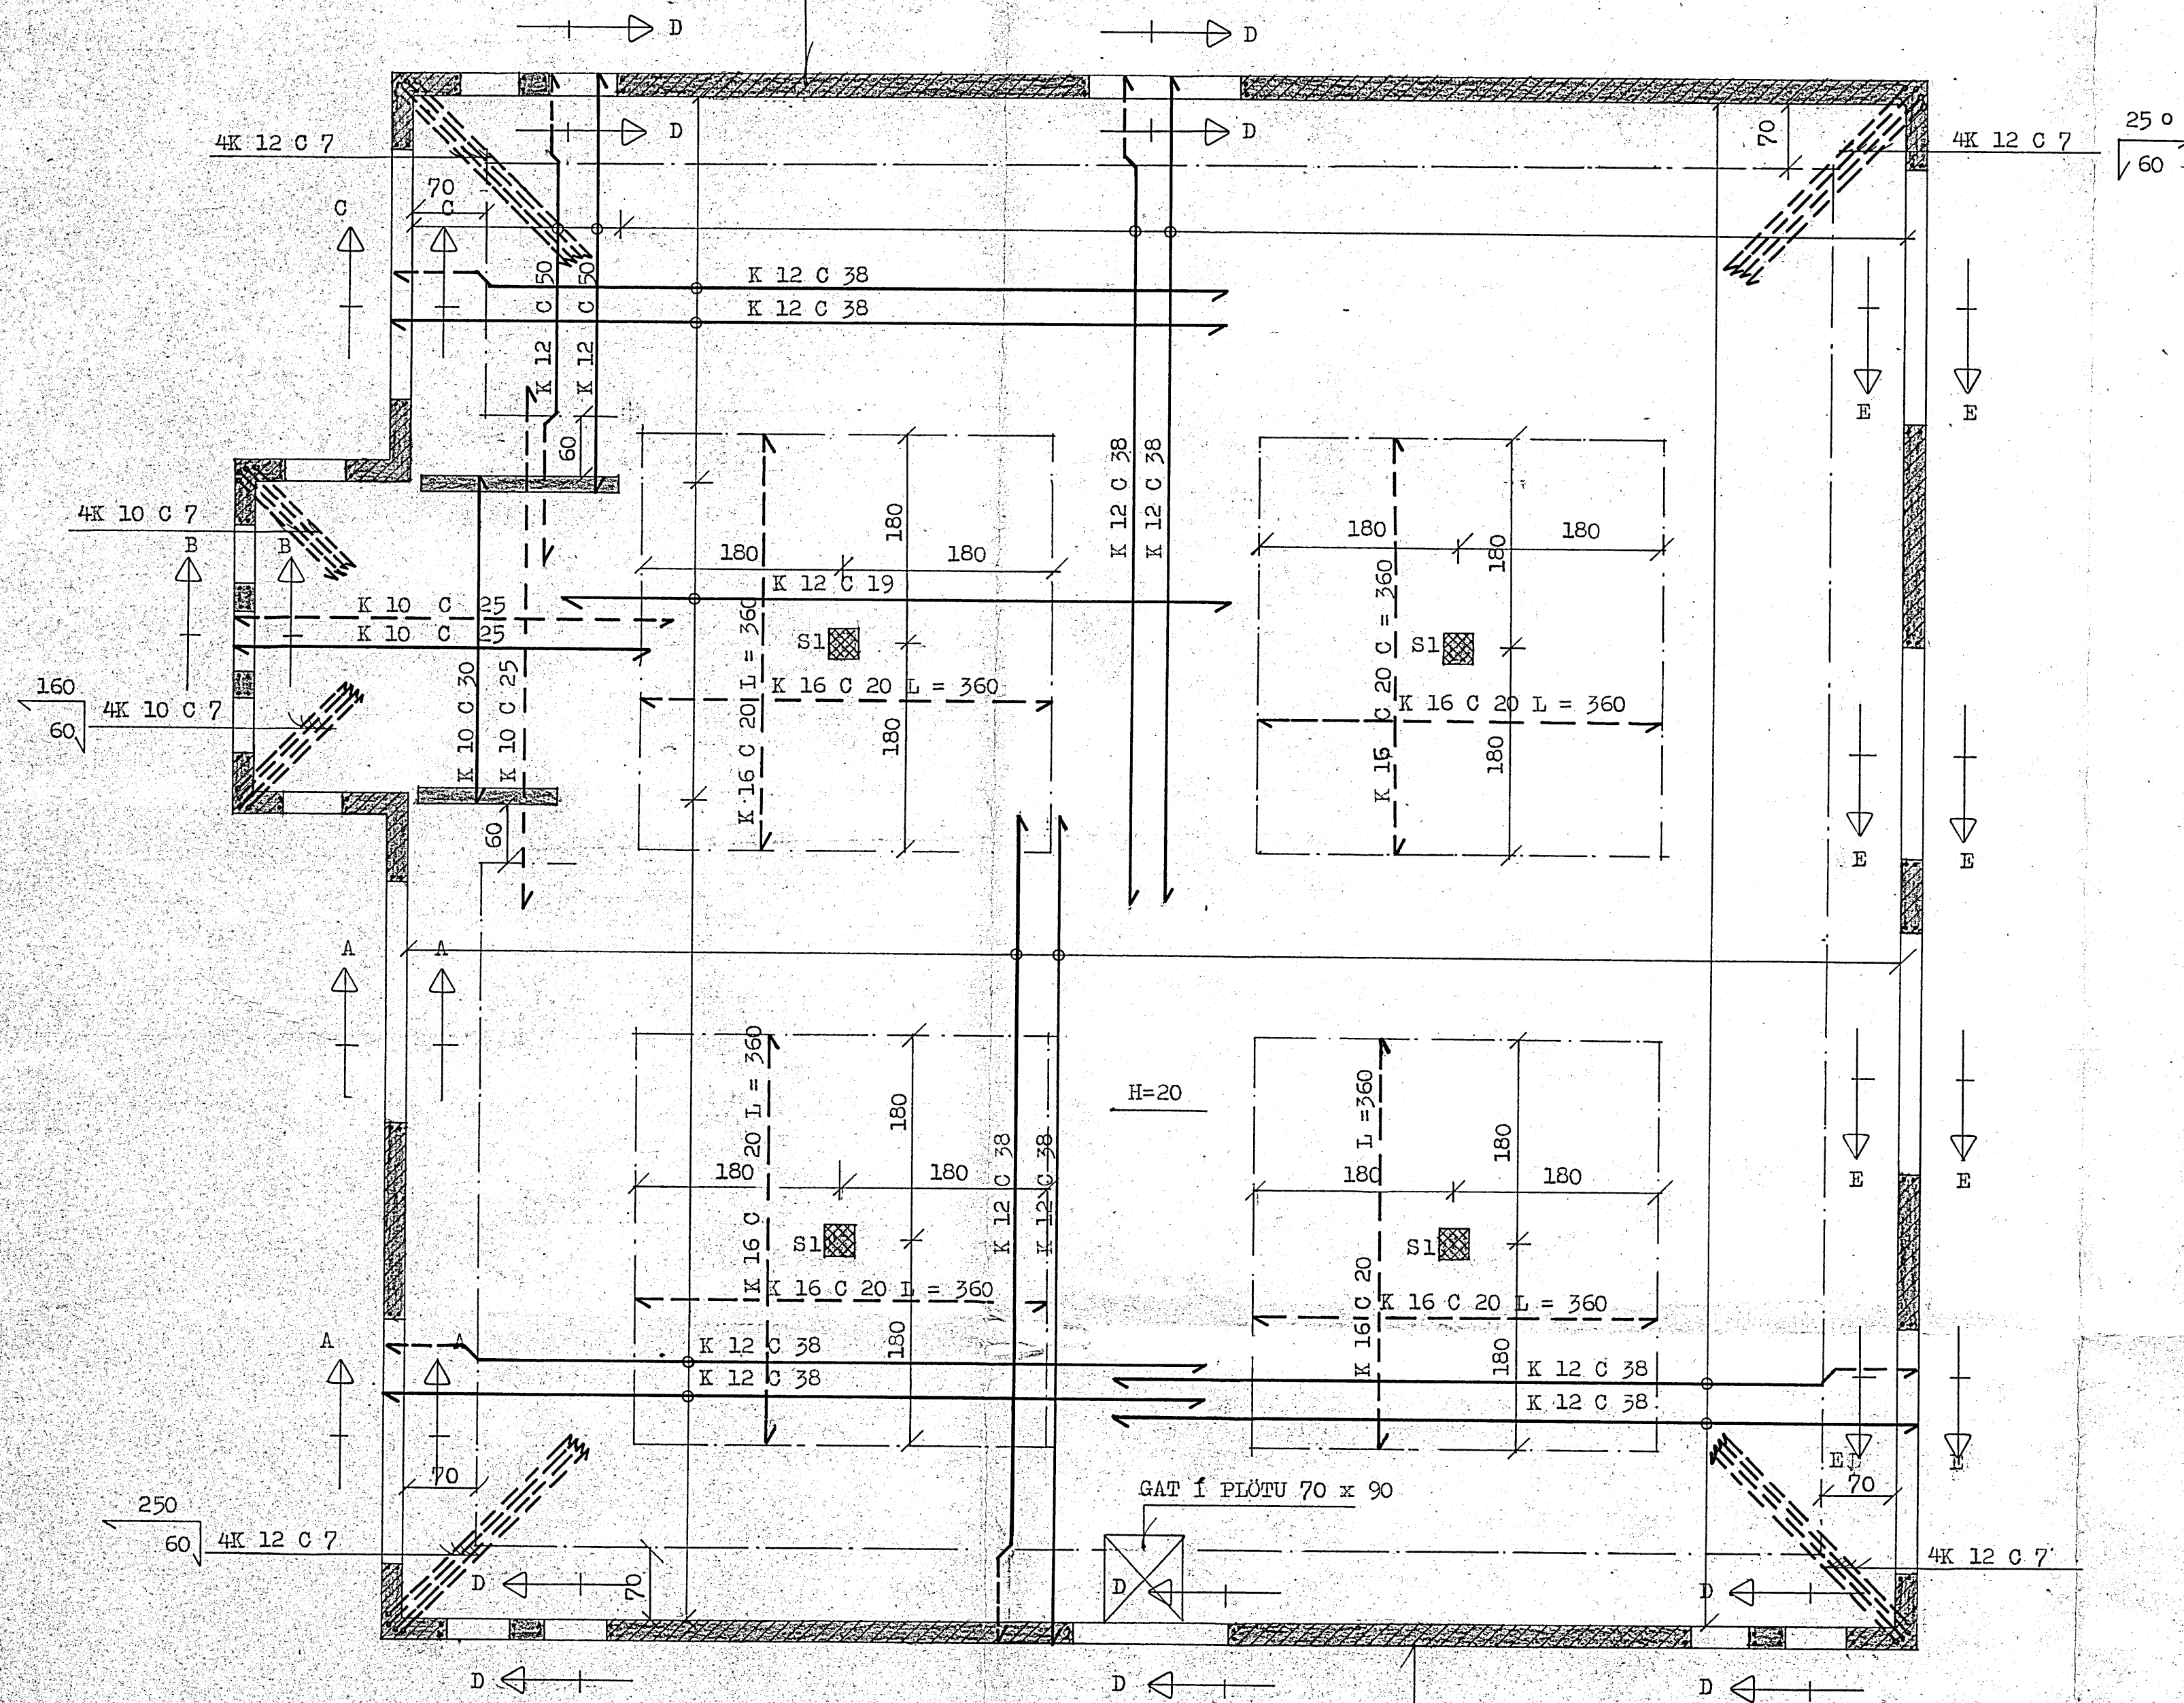


JÁRN Í VEGGJUM LÓDRÉTT K 10 C 25
LÁRÉTT K 10 C 20. ERU Í YTRI BRÚN VEGGJA.


SNID E - E. 1:20.

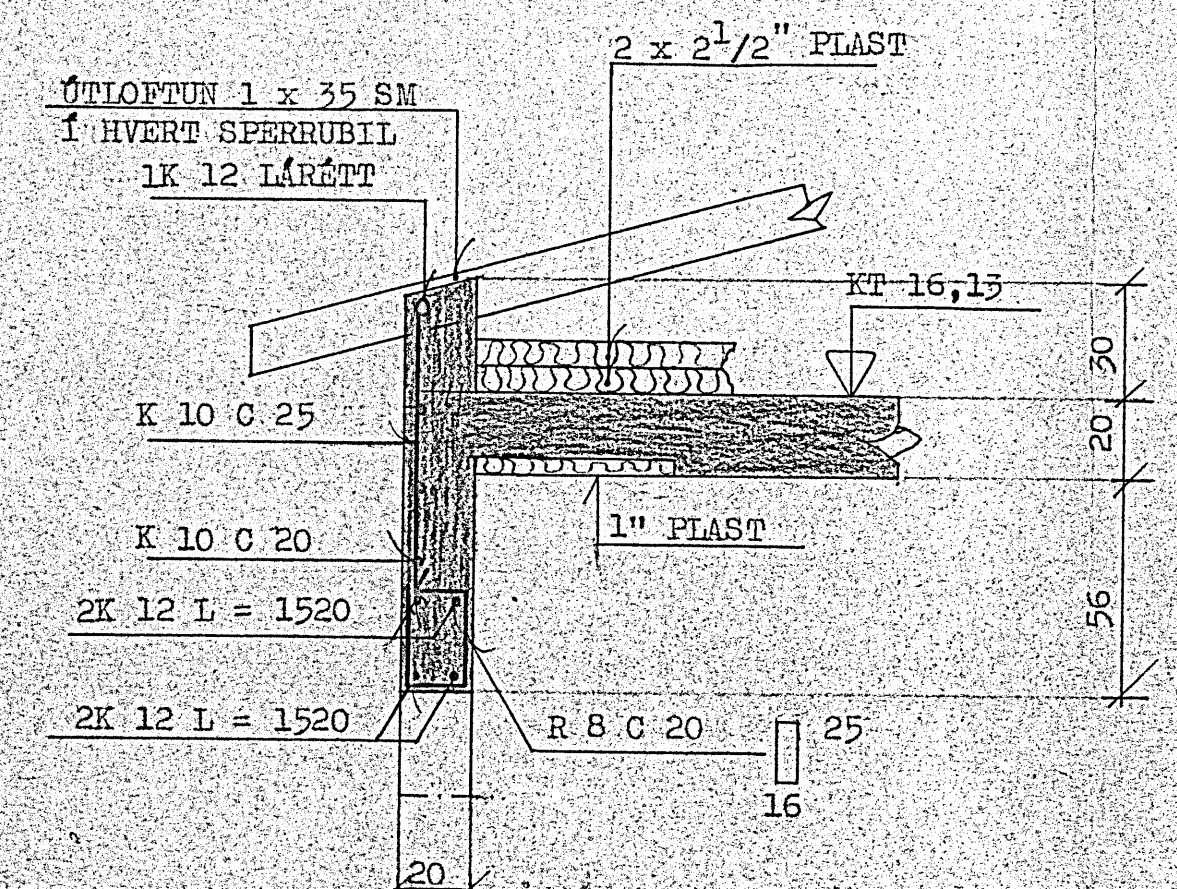


SNID A - A. 1:20.

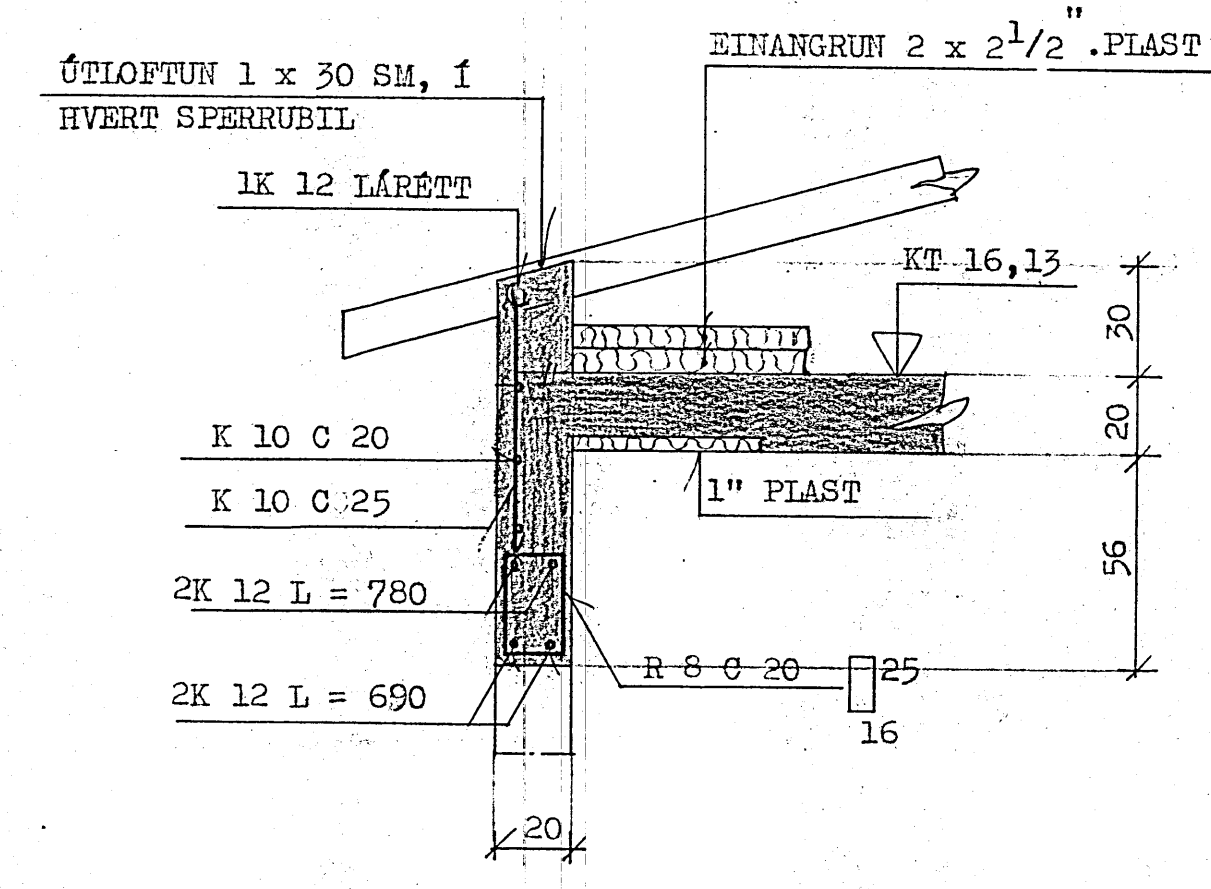


SNID B - B. 1:20.

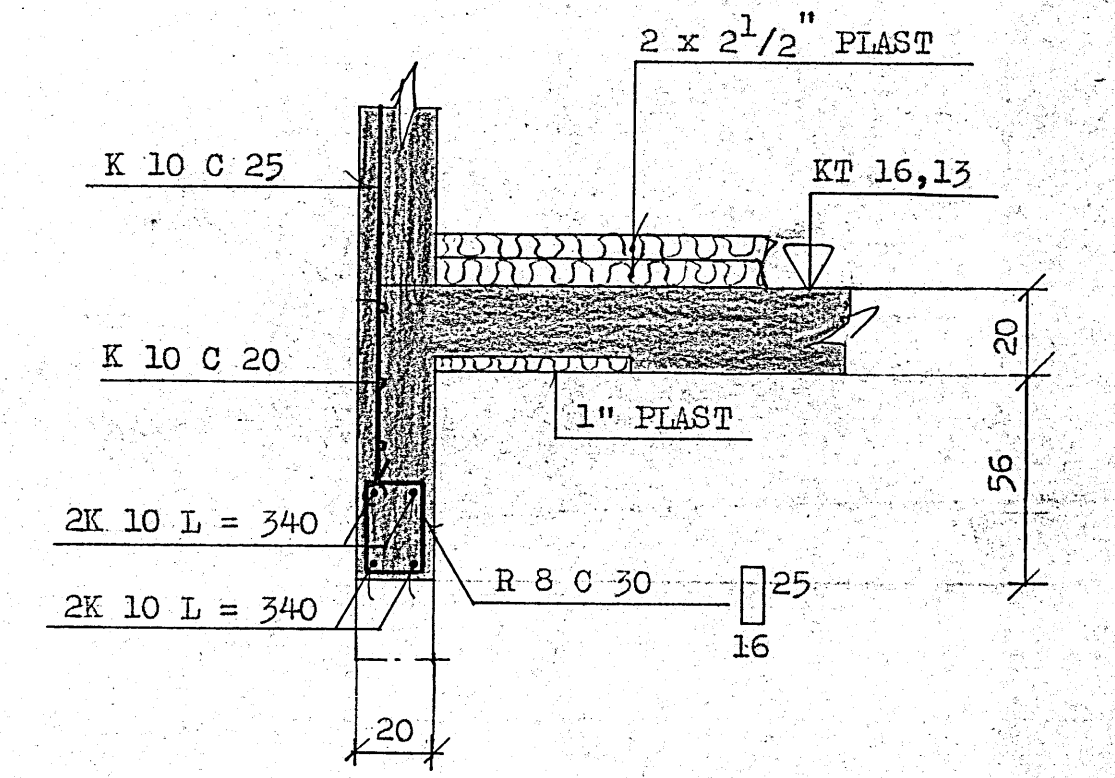

SNID C - C. 1:20.

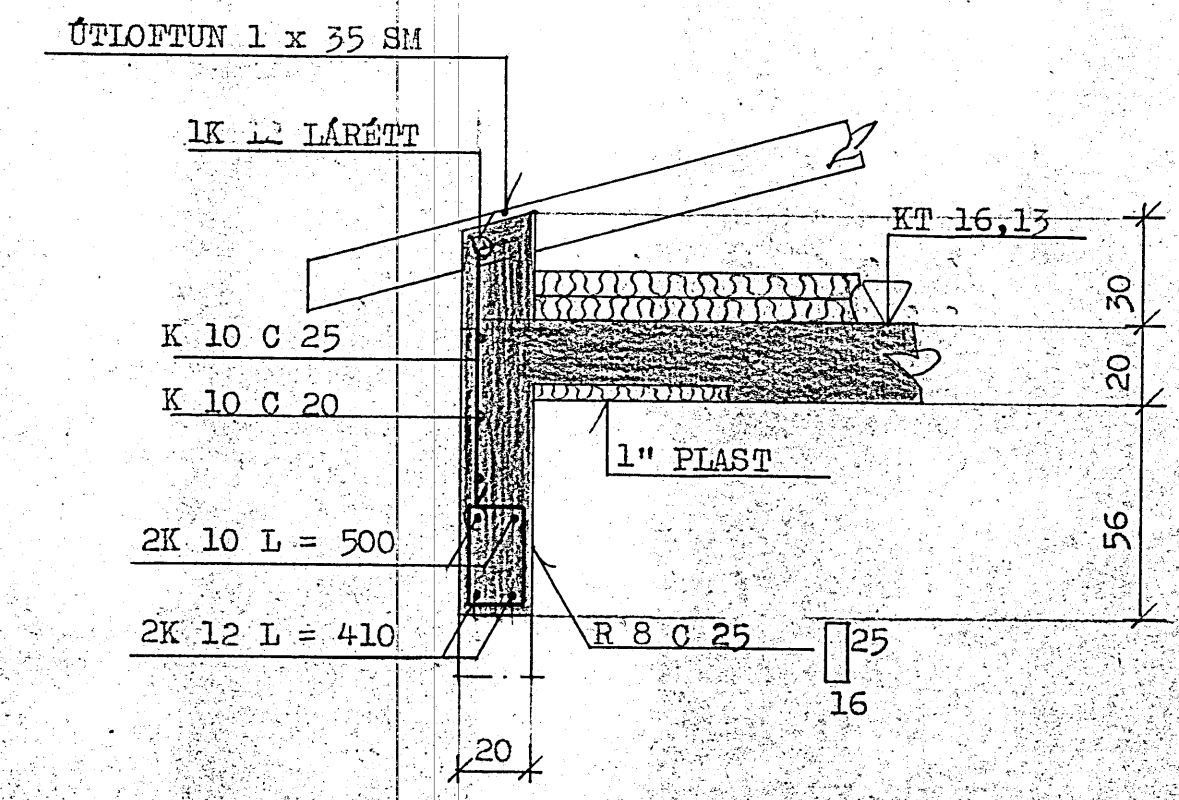

SNID D - D. 1:20.

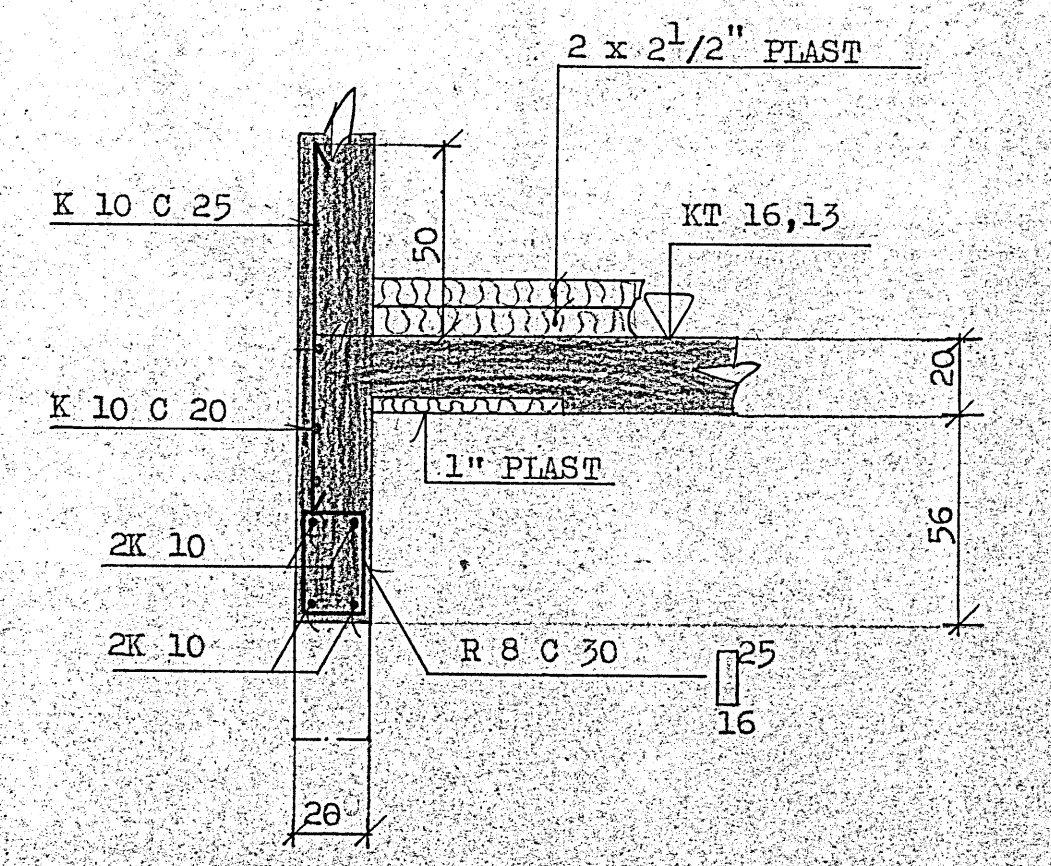

VERKEFNI	MÁL 1:50. 1:20.	DAGS. SEPT'82
HERJÓLFSGATA 4	TEIKN. GP / EP	BR.
JÁRNÞENDING Í PLÖTU YFIR III. HÆÐ. VEGI & SÓLUR III. HÆÐAR, SNID.	REIKN.	VERK NR. 283
BAMB. <i>alp</i>		TEIKN NR.