



SAMÞYKKT AF BYGGINGARFULLTRÚA  
24. SEP. 2008  
BYGGINGARFULLTRÚNNI VESTMANNAEYJUM

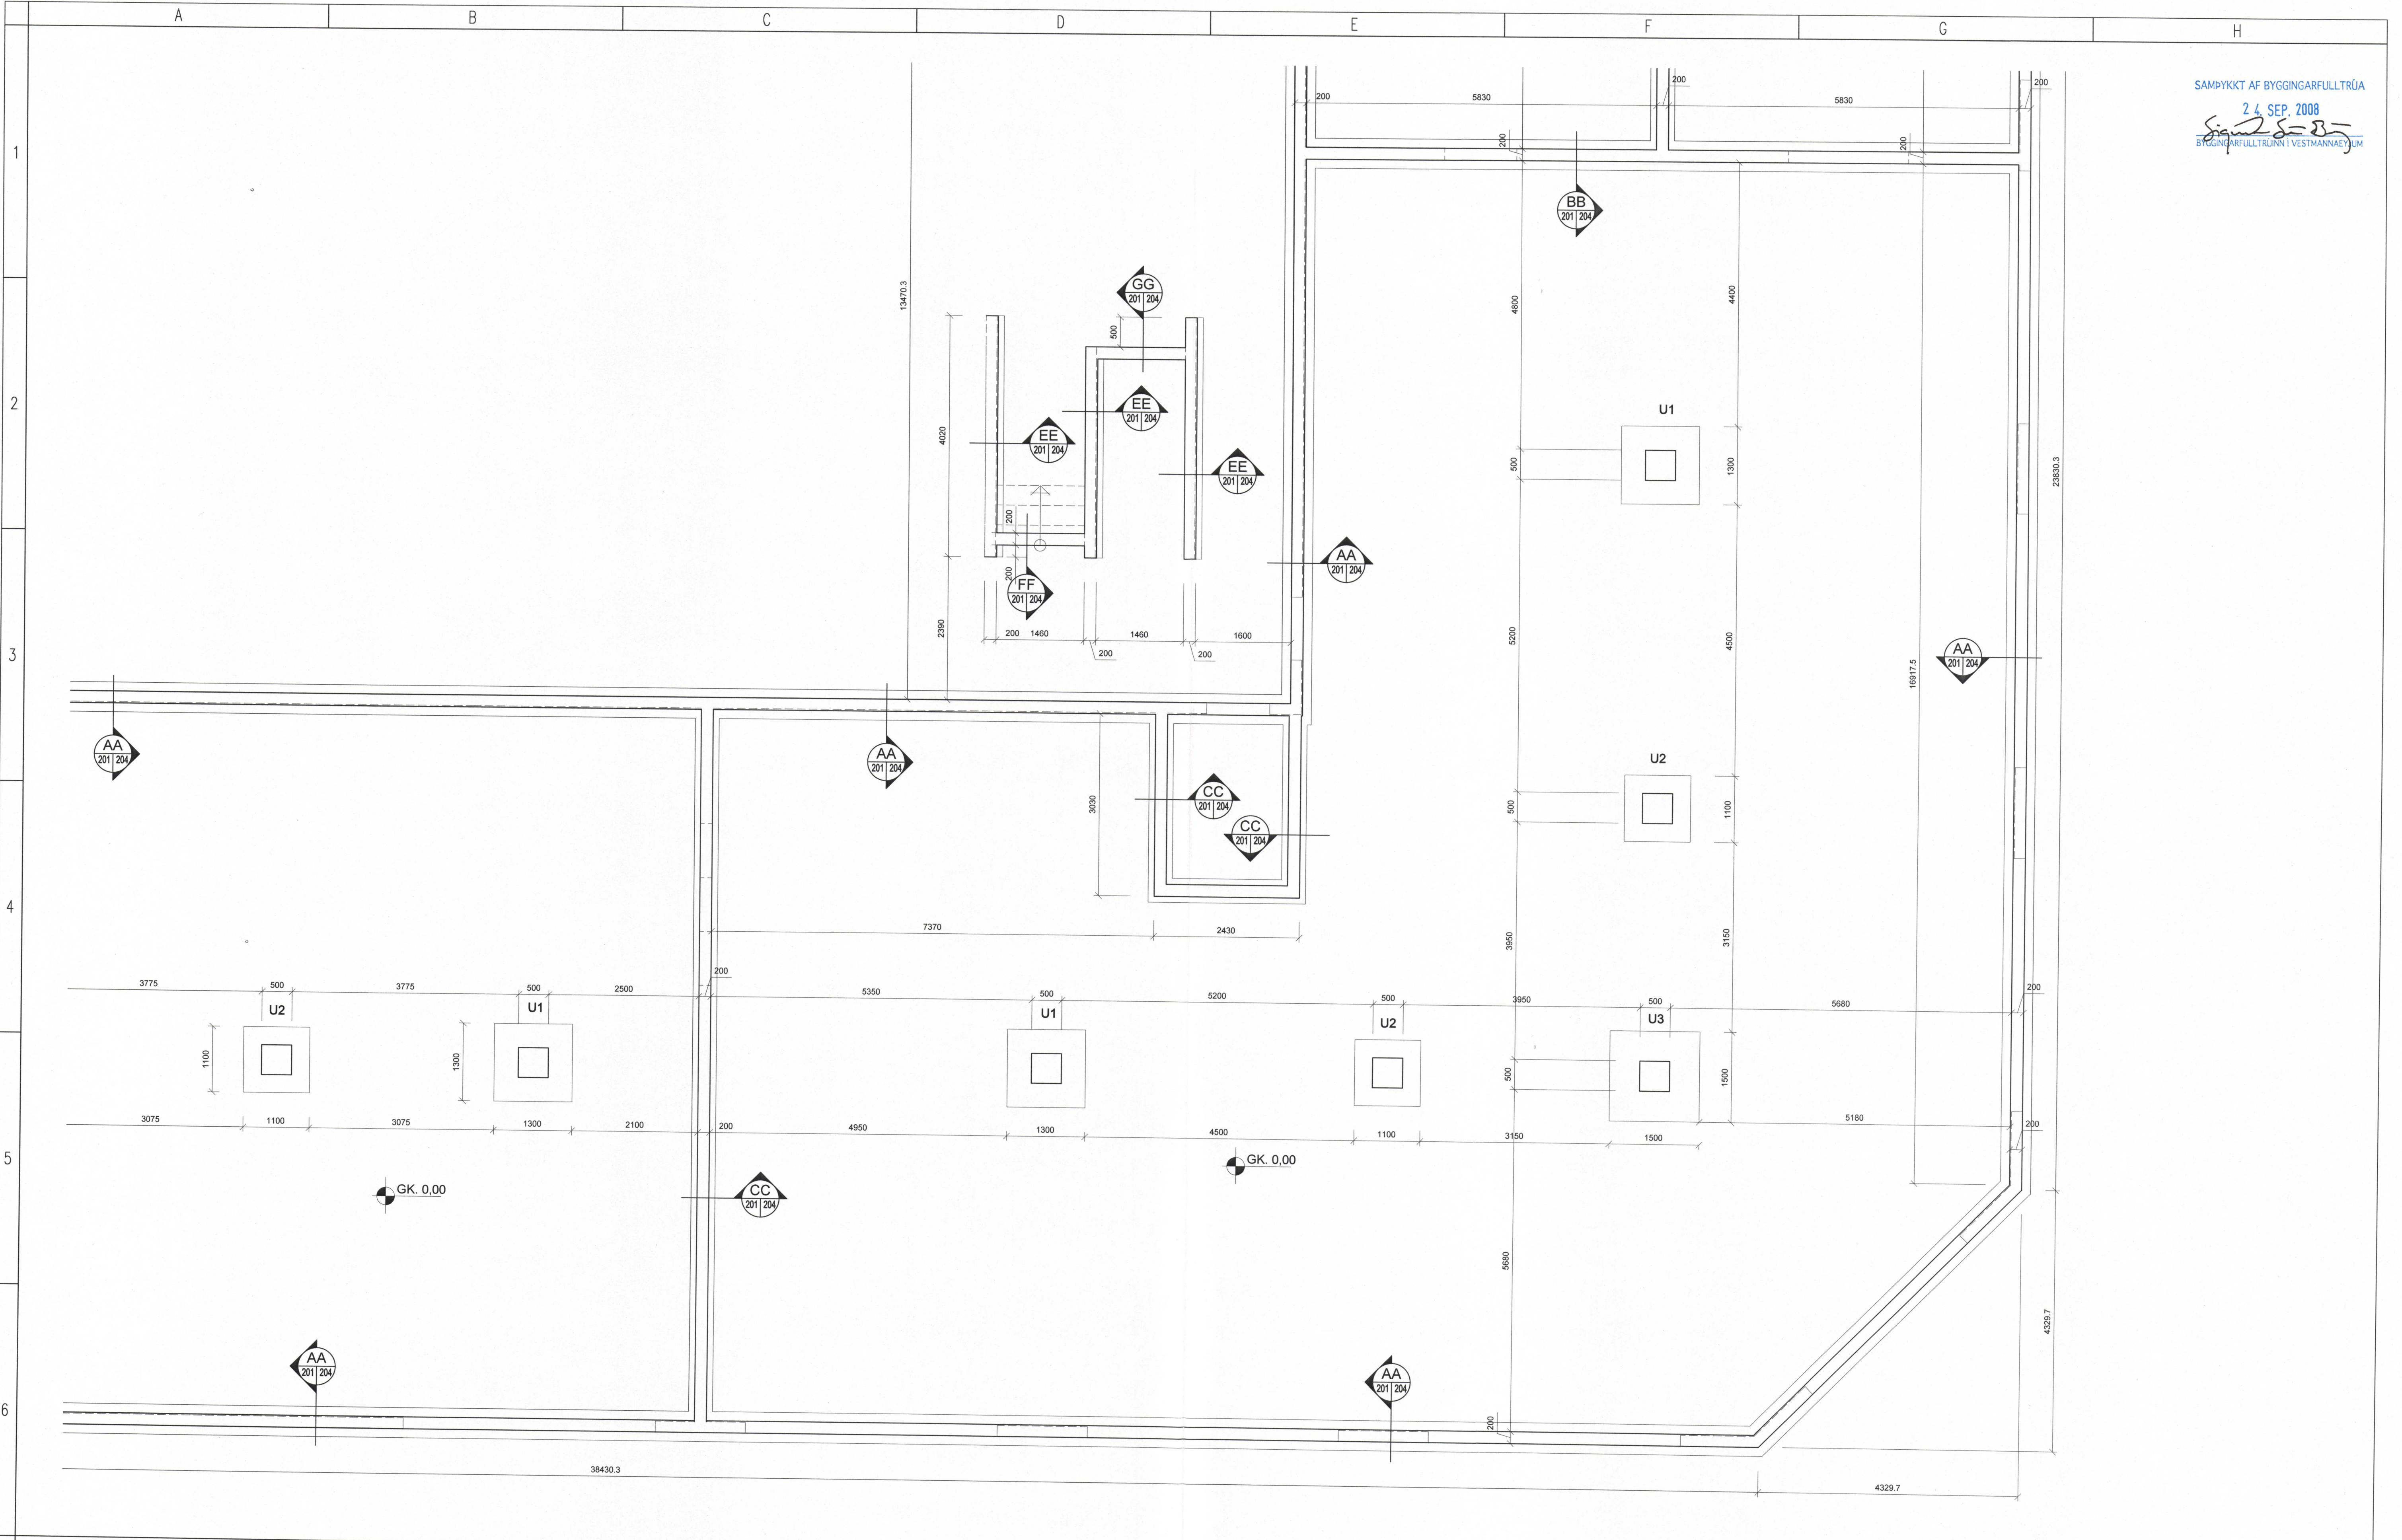

D				
C				
B				
A				
REV	Breytingar	Breytt af	Breytt	G

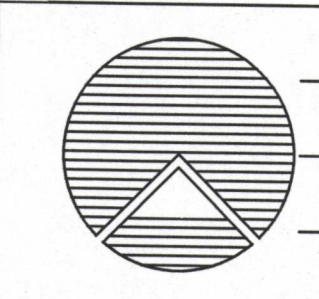

**Teiknistofan Röðull**  
 Knarrarvogi 4 Reykjavík  
 S: 5683577 Fax 5683522  
 Verkhelli: Hilmisgata 2-10 - Vestmannaeyjum  
 Verkhlutl: Grunnmynd undirstöður  
 Helgi Gunnarsson h.s. 5544708 f.s. 8933489 f.s. 8533489  
 Jón Rafns Antonsson h.s. 5670775 f.s. 8928377 f.s. 8528377

Mkv.	1:50	Hannað:	hg
Daga:	júni 2008	Telmað:	hg
Breytt:		Vísirni:	hg
Breytt:		Fjöldi blaða	10
Breytt:		Blað nr.	202

*[Handwritten signature]*