
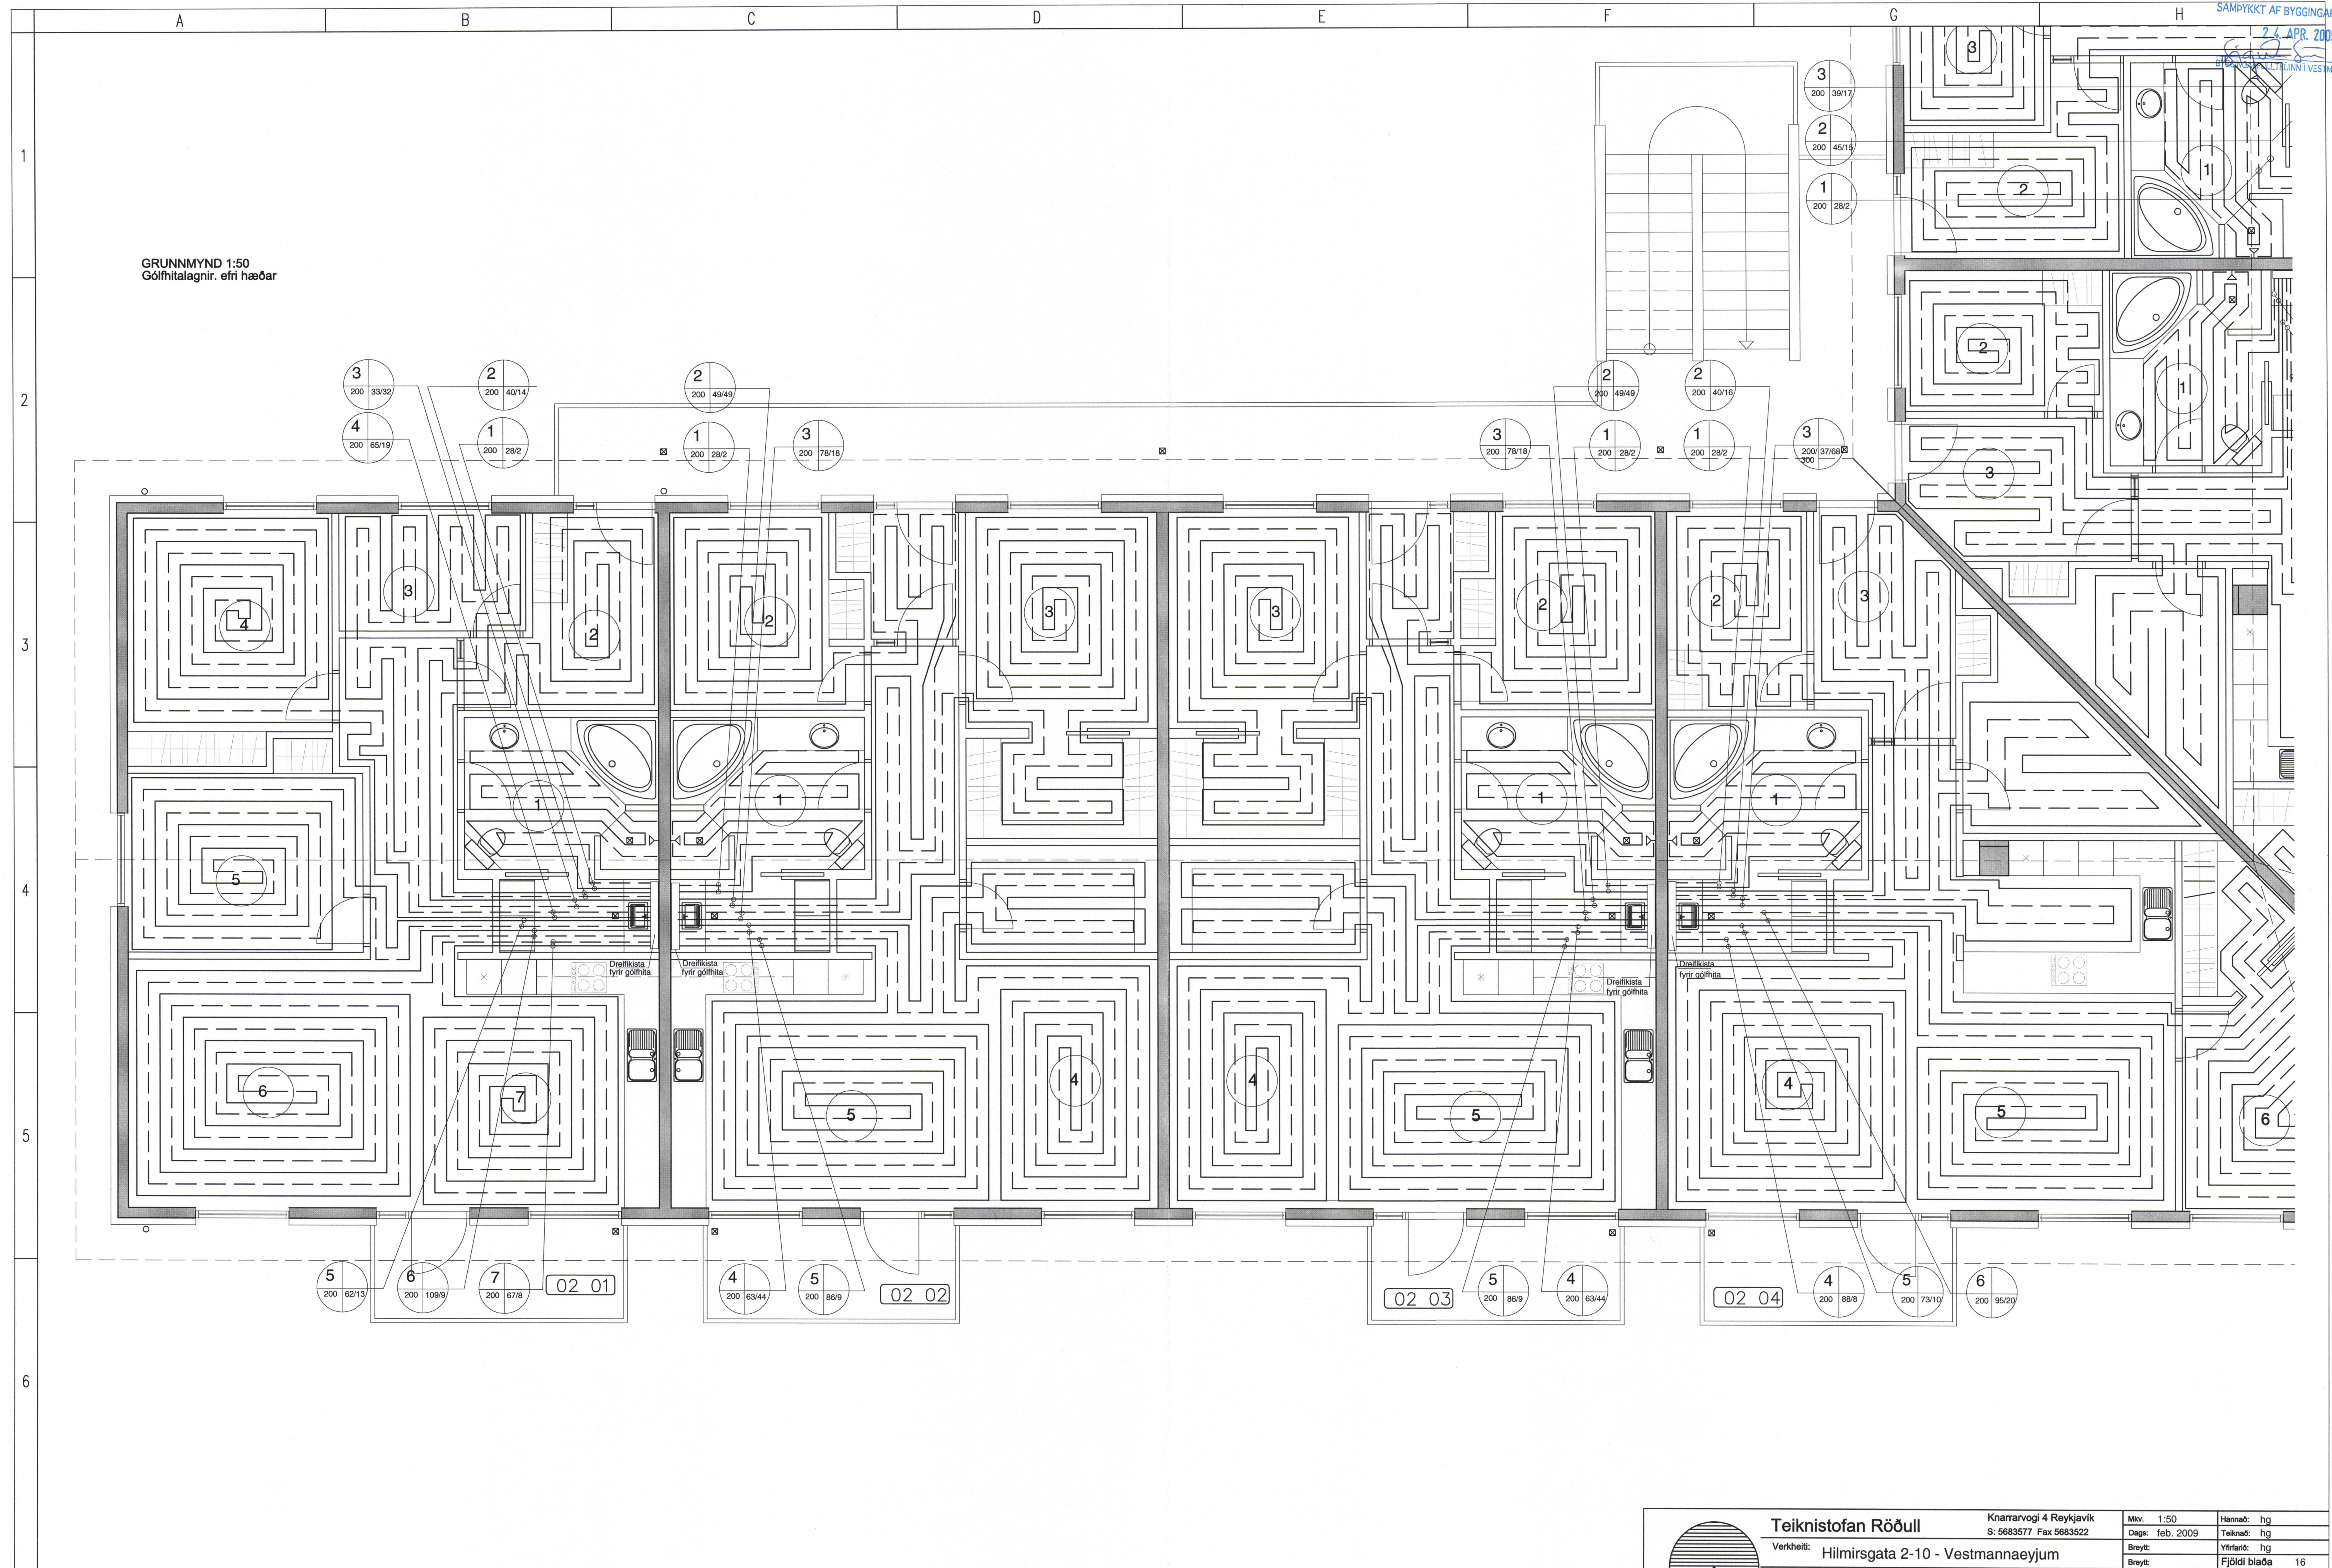


GRUNNMYND 1:50  
Gólfhitalagnir, efri hæðar

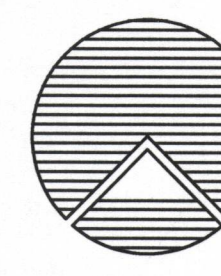

A	Breytingar	Breytt	Breytt	G
REV				

	<b>Teiknistofan Röðull</b>	Knarrarvogi 4 Reykjavík S: 5683577 Fax: 5683522	Mkv. 1:50	Hannað: hg
	Verkhellit: Hilmirsgata 2-10 - Vestmannaeyjum		Daga: feb. 2009	Teknað: hg
	Verkhilut: Hítalögn . 2. hæðar		Breytt: Yfirfarð: hg	Fjöldi blaða: 16
	Helgi Gunnarsson h.s. 5544708 f.s. 8933489 f.s. 8533489		Breytt: Blað nr.	308
	Jón Rafns Antonsson h.s. 5670775 f.s. 8928377 f.s. 8528377			

*[Handwritten signature]*