



SAMÞYKKT AF BYGGINGARFULLTRÚA
20. Nóv. 2019
BYGGINGARFULLTRÚNNI VESTMANNAEYJUM

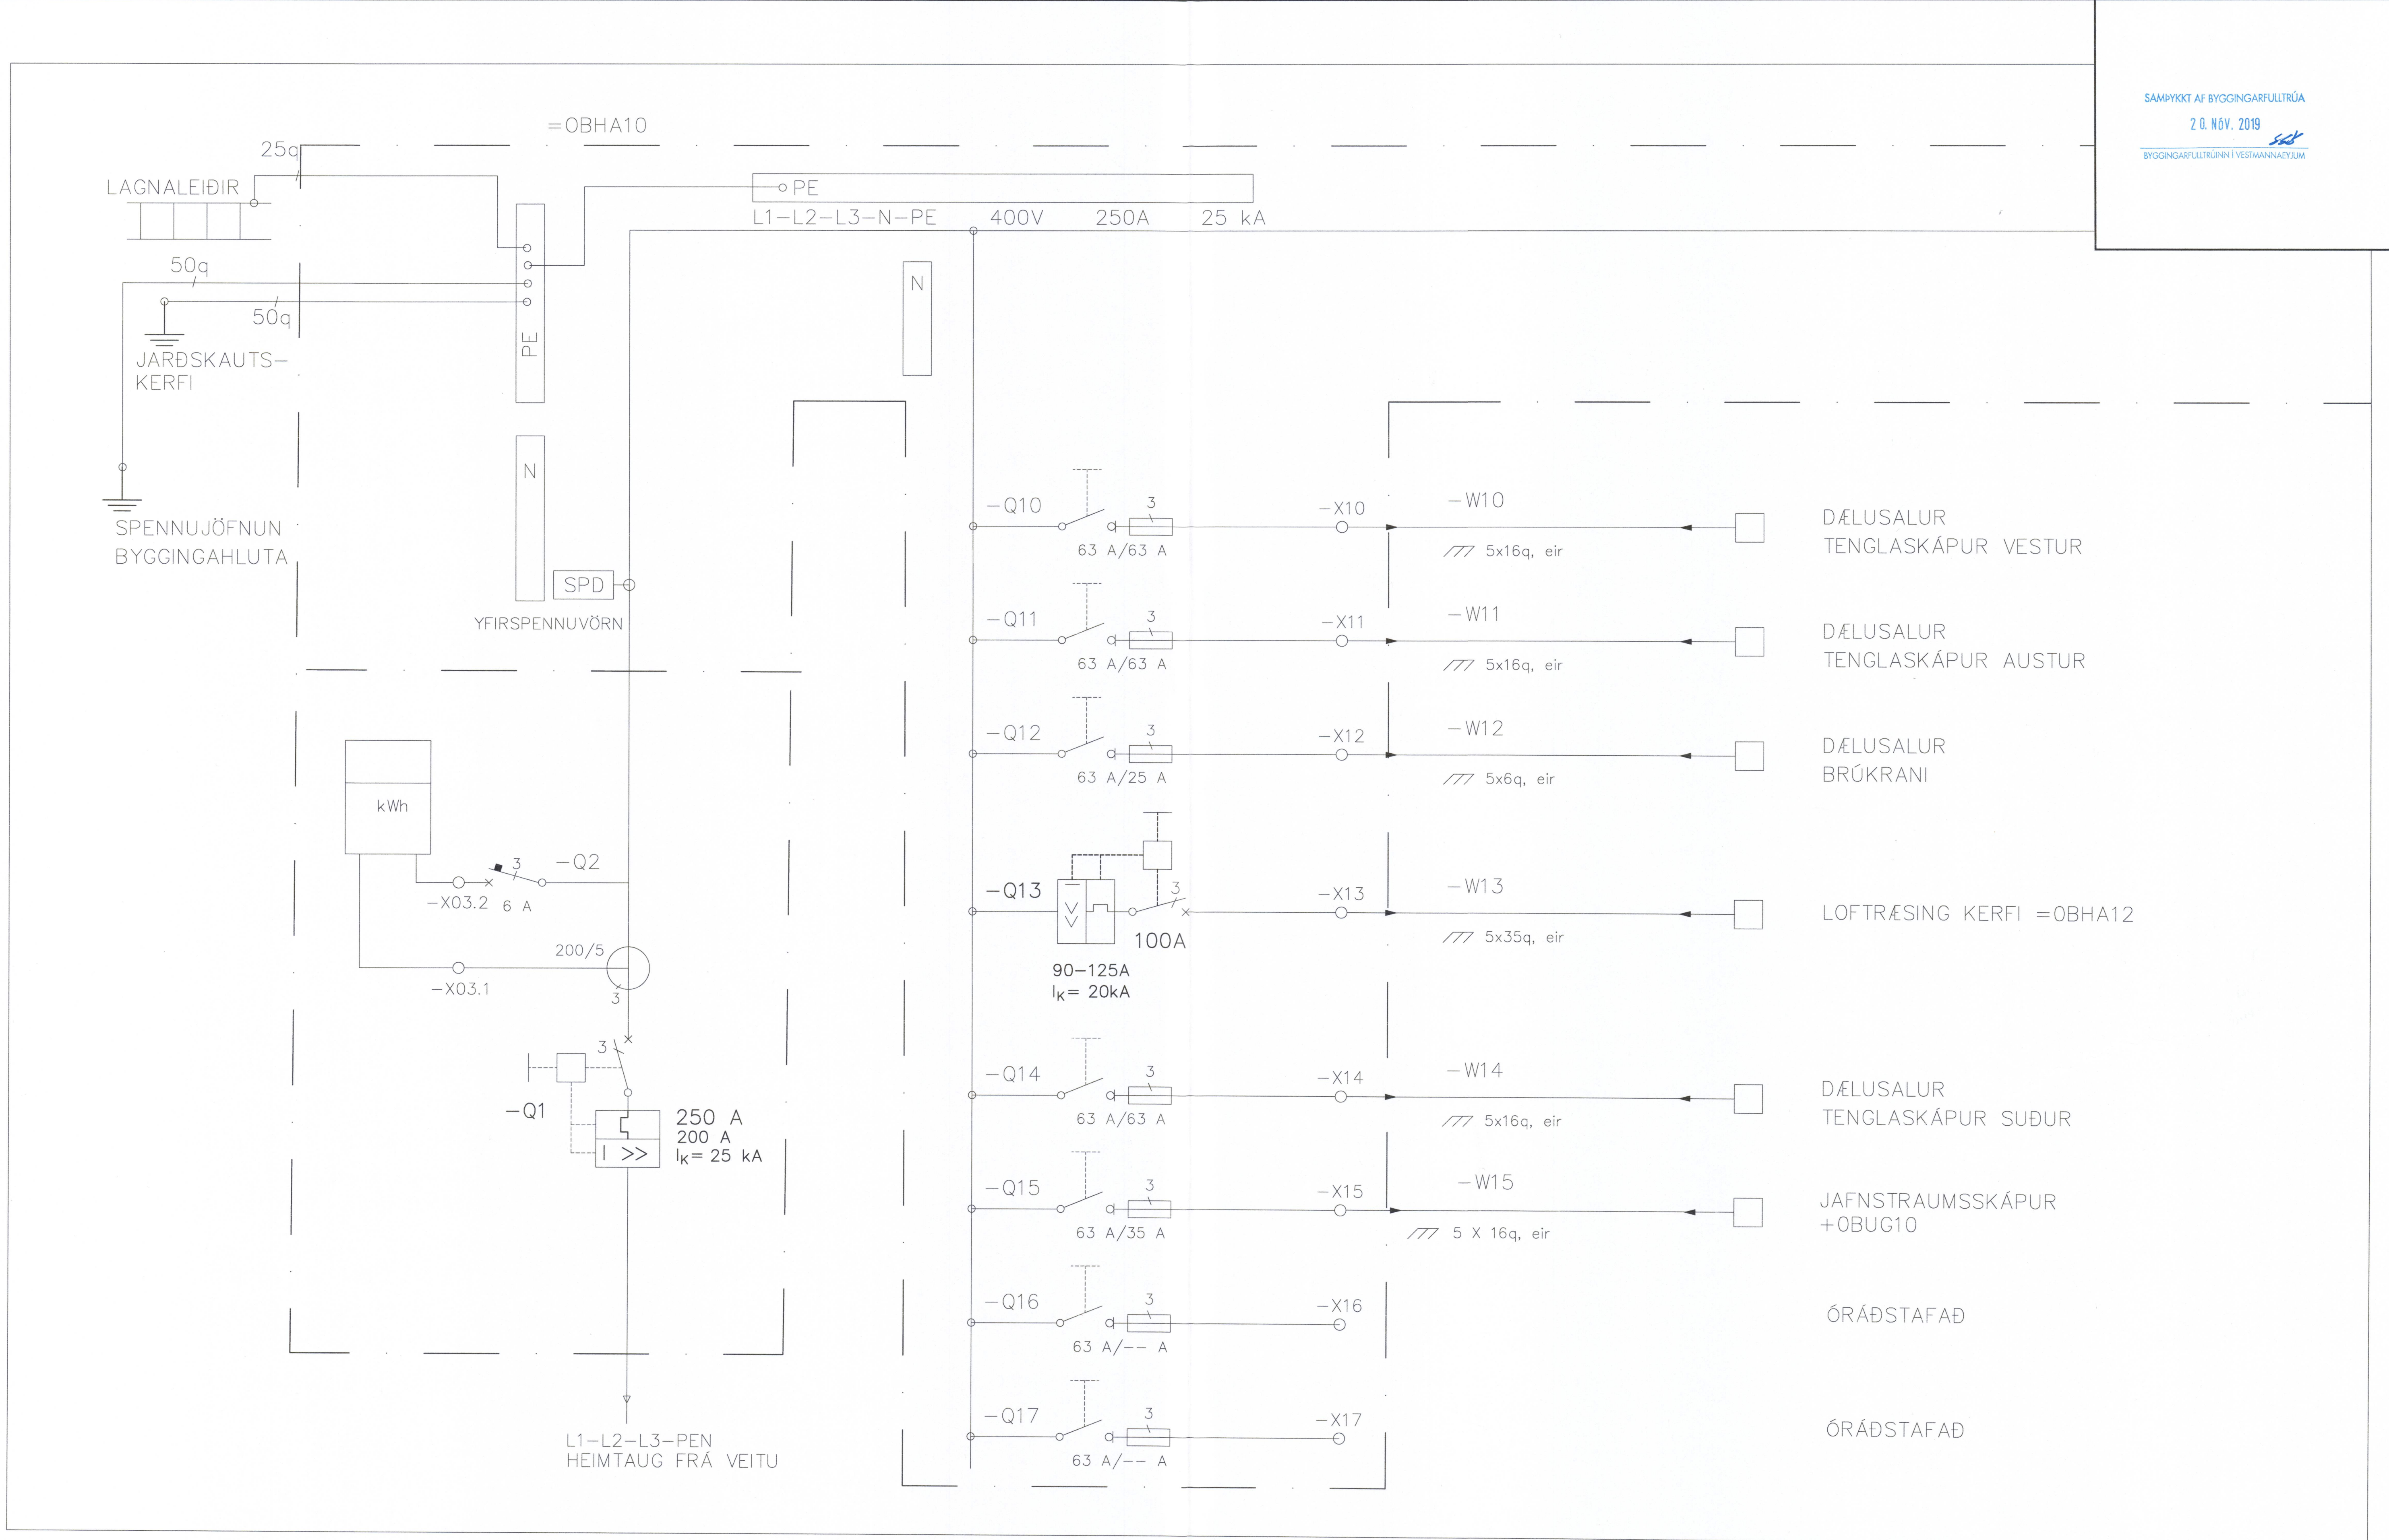

F.h. VERKÍStur K. Þorðarsson 240751-2679

A 2017-05-15		VERKTEIKNINGAR	EKÞ	HANNAÐ: SJ	RYNI: KEG	SAMB.: EKÞ	BRÉKKUSTIG 36 260 Reykjanesbær Sími: 422 5200 Fax: 421 4727 Netfang: hs@hs.is	HITAVEITA VESTMANNAEYJUM Varmadæla Lágspennukerfi Einlínuteikning	MKV: - KKS FERLI: - TEIKN.NR.: 22.3.0101 SAMBÆMINGARHÖNDLUNGUR	DAGS: 2016-12-19 ÚTG.: A
ÚT. DAGS.	BREYTING	SAMB.	VERKFRANG: 07257							

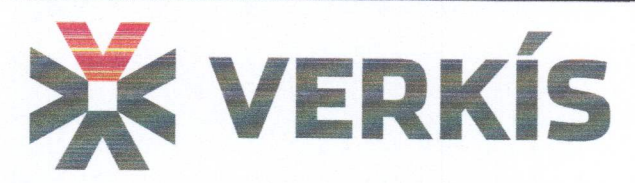

2405854309