


SAMMÁTT 2017
3.1. JULI 2017
BYGGINGARFRÉTTI
VASKINGVÍK

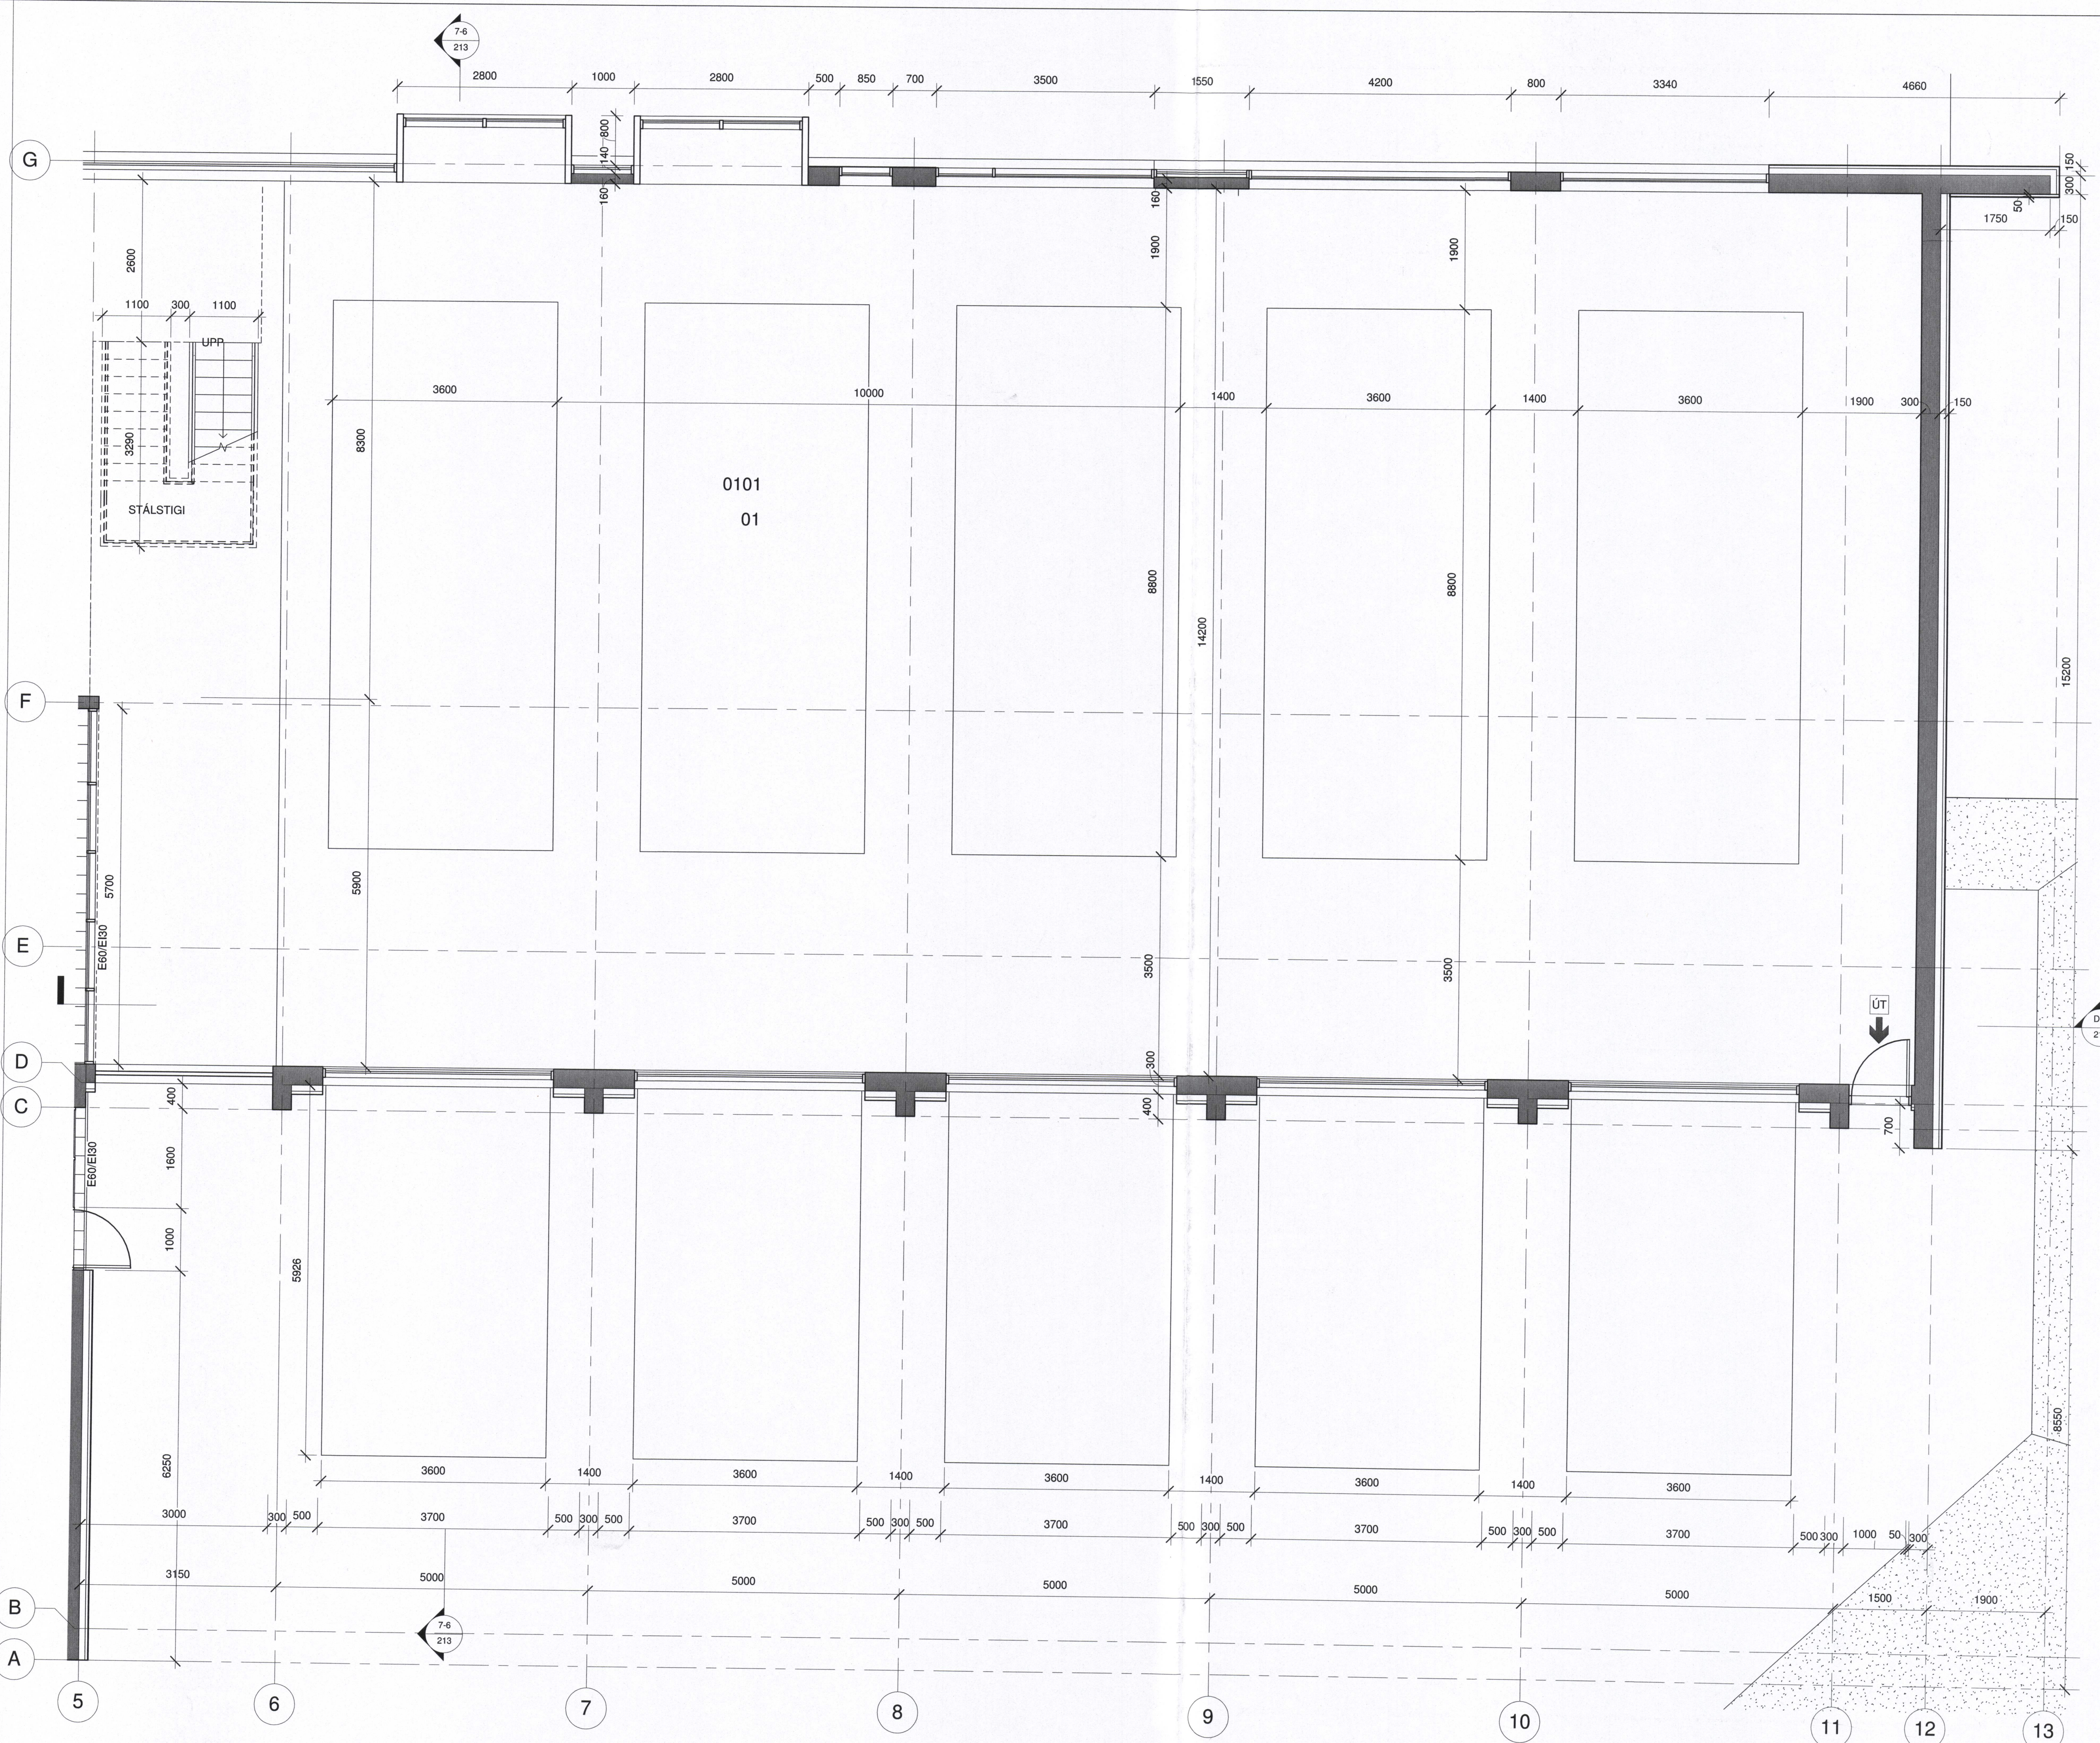

A	19.5.2017	Verkefning	GG
Útg.	Dags.	Skyring	Br. af:

STADUR:
**HLÍÐARVEGUR 4
VESTMANNAEYJAR**

VERK:
VARMADÆLUSTÖÐ

TEIKNING
GRUNNMYND 1. HÆÐ 2/2

VERKNR:	MÆLIKVARDI:	Í A1	TEIKN.NR
391	1 : 50		202 A
	TEIKNAD /	30.4.2015	SG/SM/GG

OG
ARKITEKTASTOFA
Guðrún Guðnason 2405554399
Sigurður
Pórunnartúni 2 IS-105 Reykjavík Sími 562 6833 Fax 562 6835
arkitektastofan@arkitektastofan.is

