


1 NORÐUR 1.50
1:50

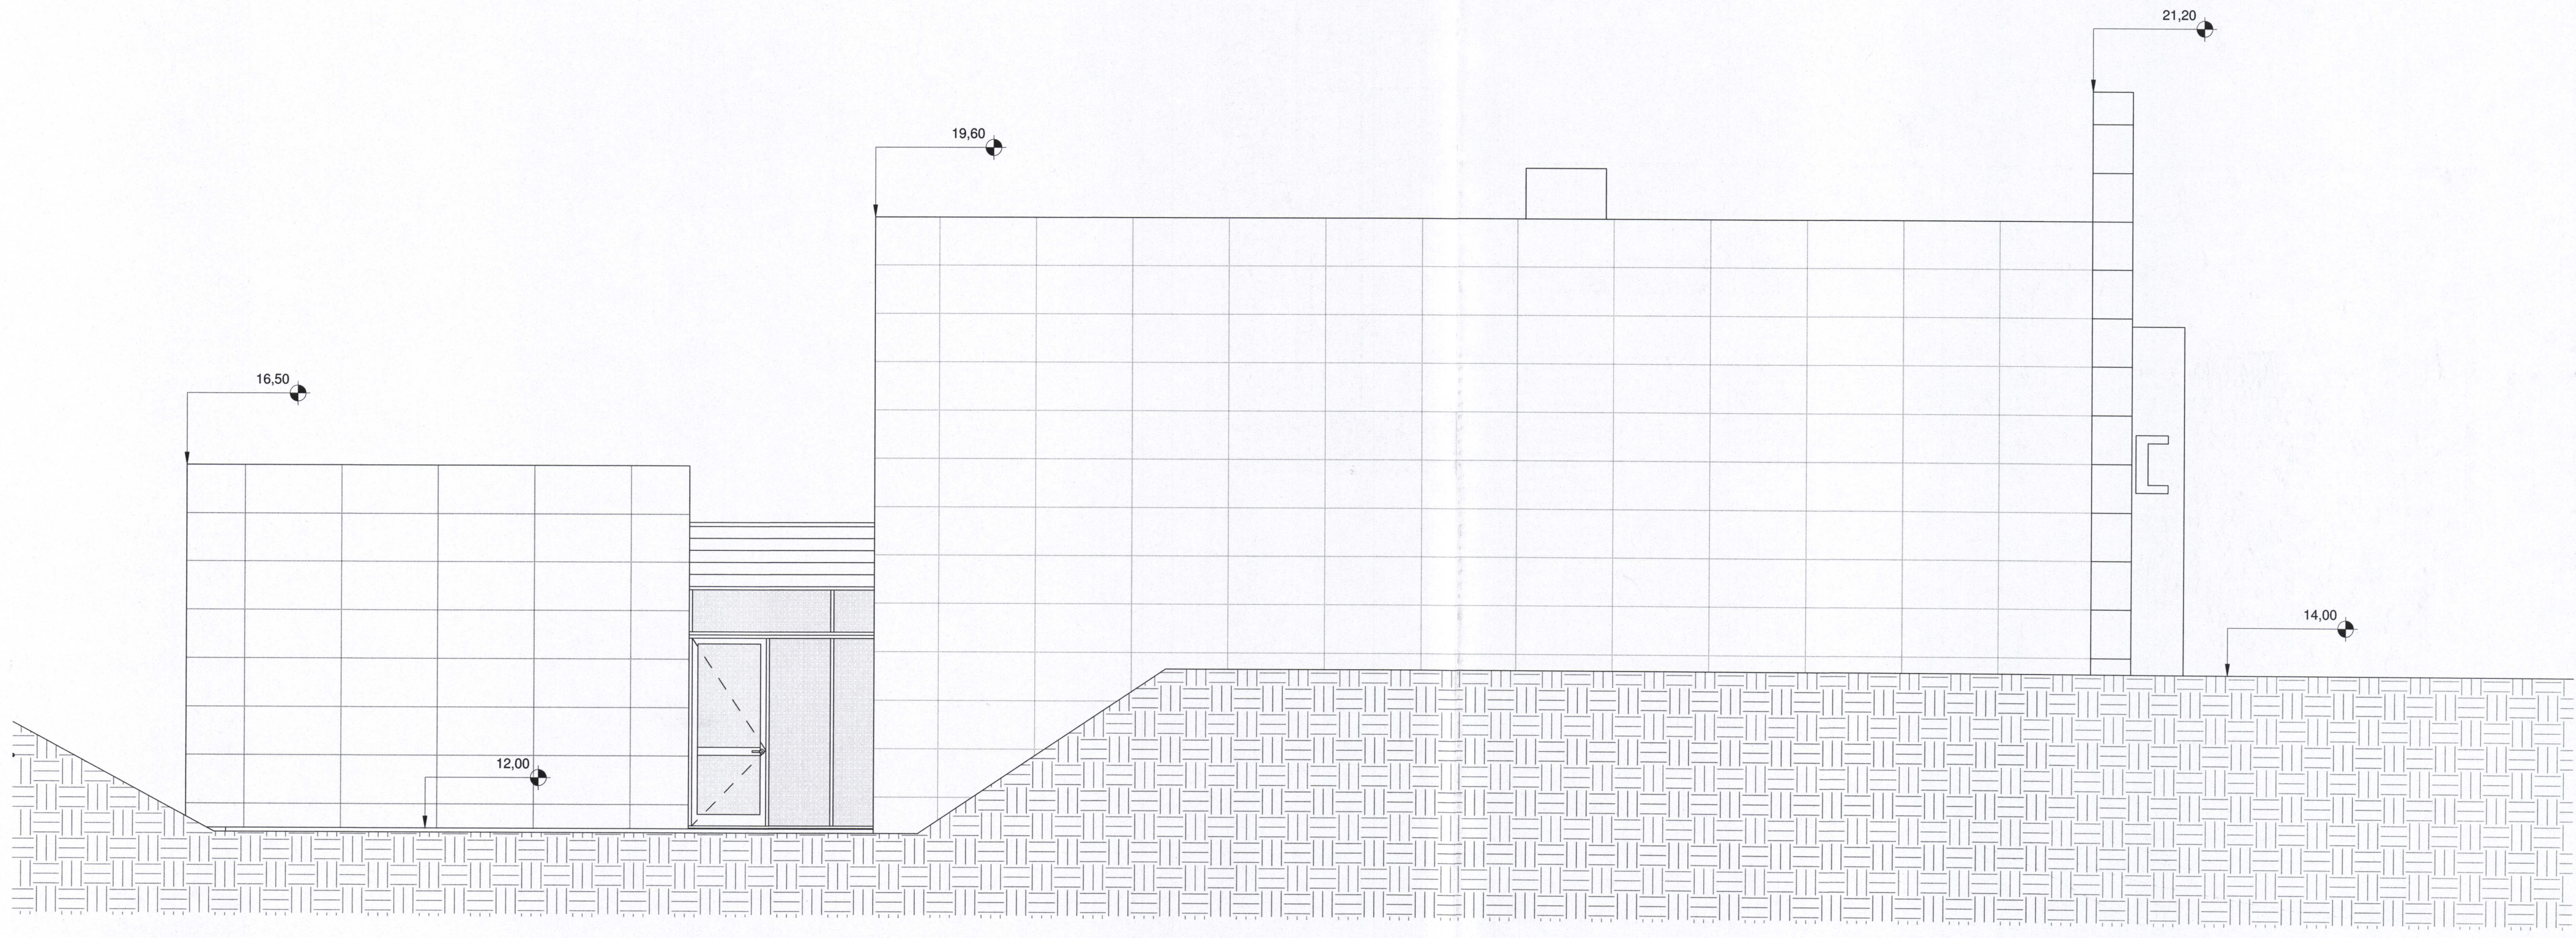

2 SUÐUR 1.50
1:50

A	19.5.2017	Verkefning	GG
Útg.	Dags.	Skýring	Br.af:

STADUR:
HLÍÐARVEGUR 4
VESTMANNNAEYJAR
VERK:
VARMADÆLUSTÖÐ

TEIKNING
ÚTLIT NORÐUR OG SUÐUR

VERKNR:	MÆLIKVARDI:	Í A1	TEIKN.NR
391	1:50		233 A
	TEIKNAD /		
	30.4.17 SG/SM/GG		

OG
ARKITEKTASTOFA
Garðar Guðnason 2405654399 Sigurður
Pórunnartúni 2 IS-105 Reykjavík Sími 562 6833 Fax 562 6835
arkitektastofan@arkitektastofan.is

