


Hofðavegur 20.

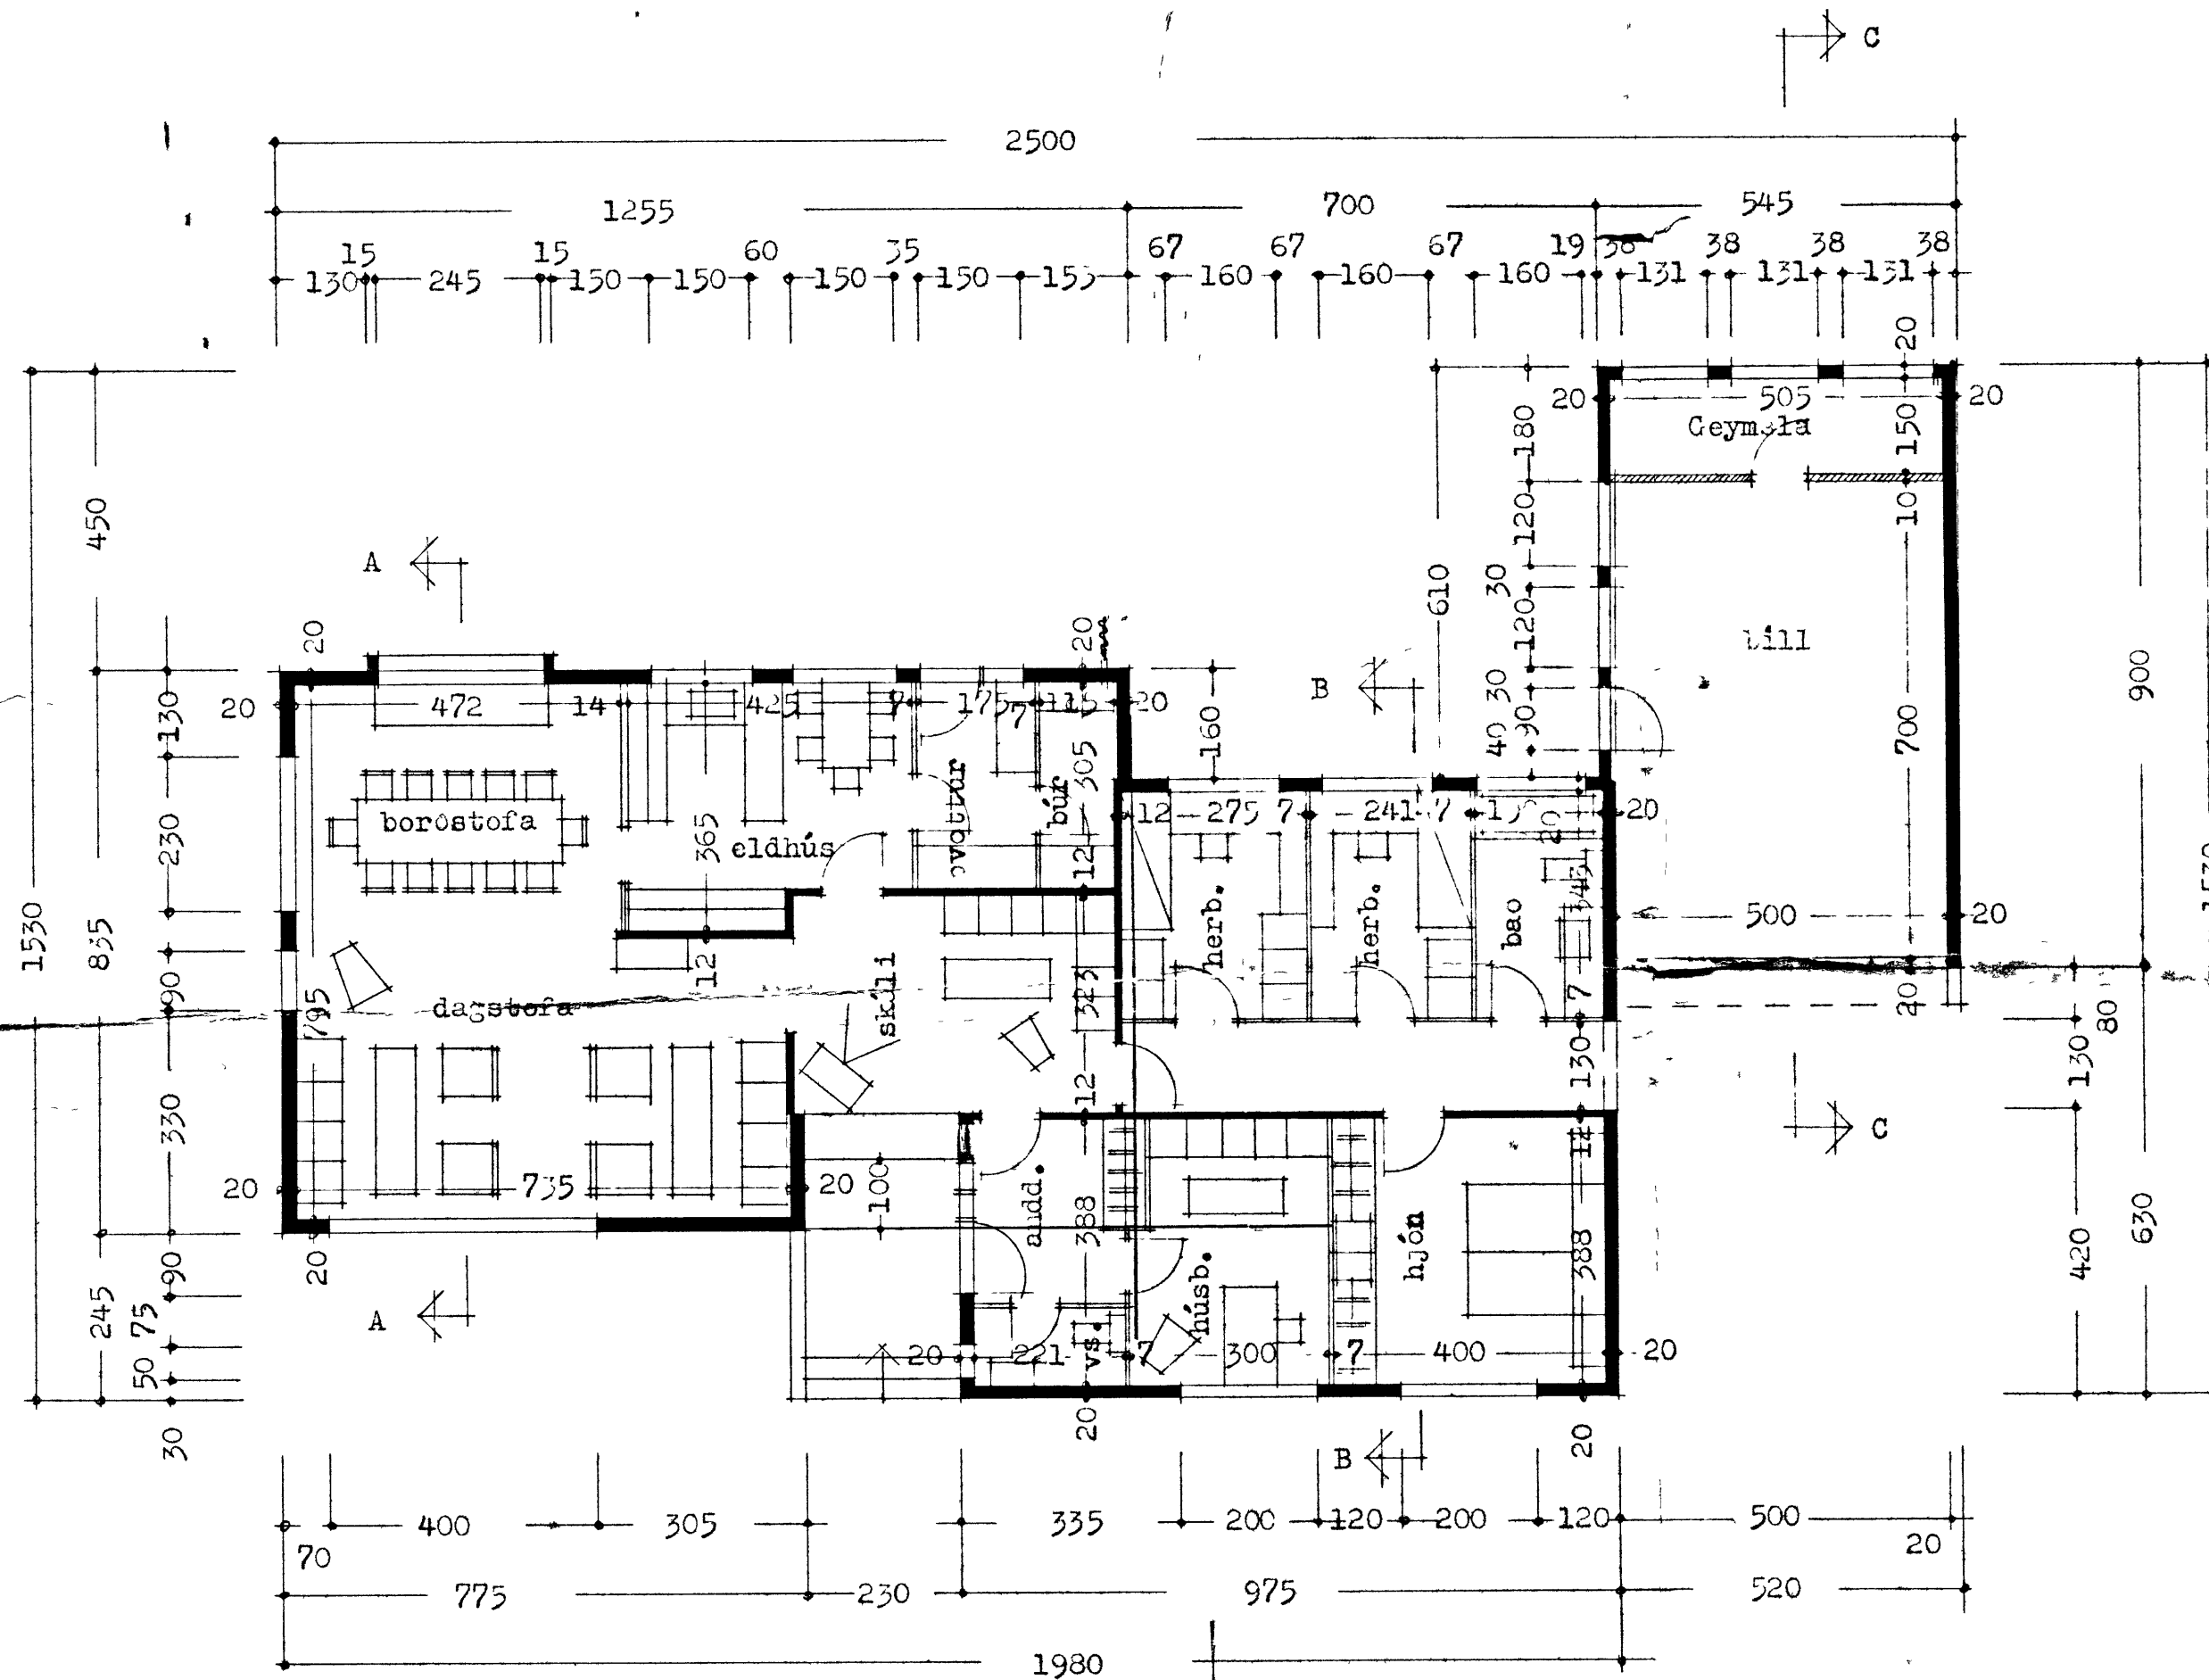

grunnmynd

Flatarmál húss 175,32 m.<sup>2</sup>  
 Flatarmál bílsk. 48,33 m.<sup>2</sup>

