


A B

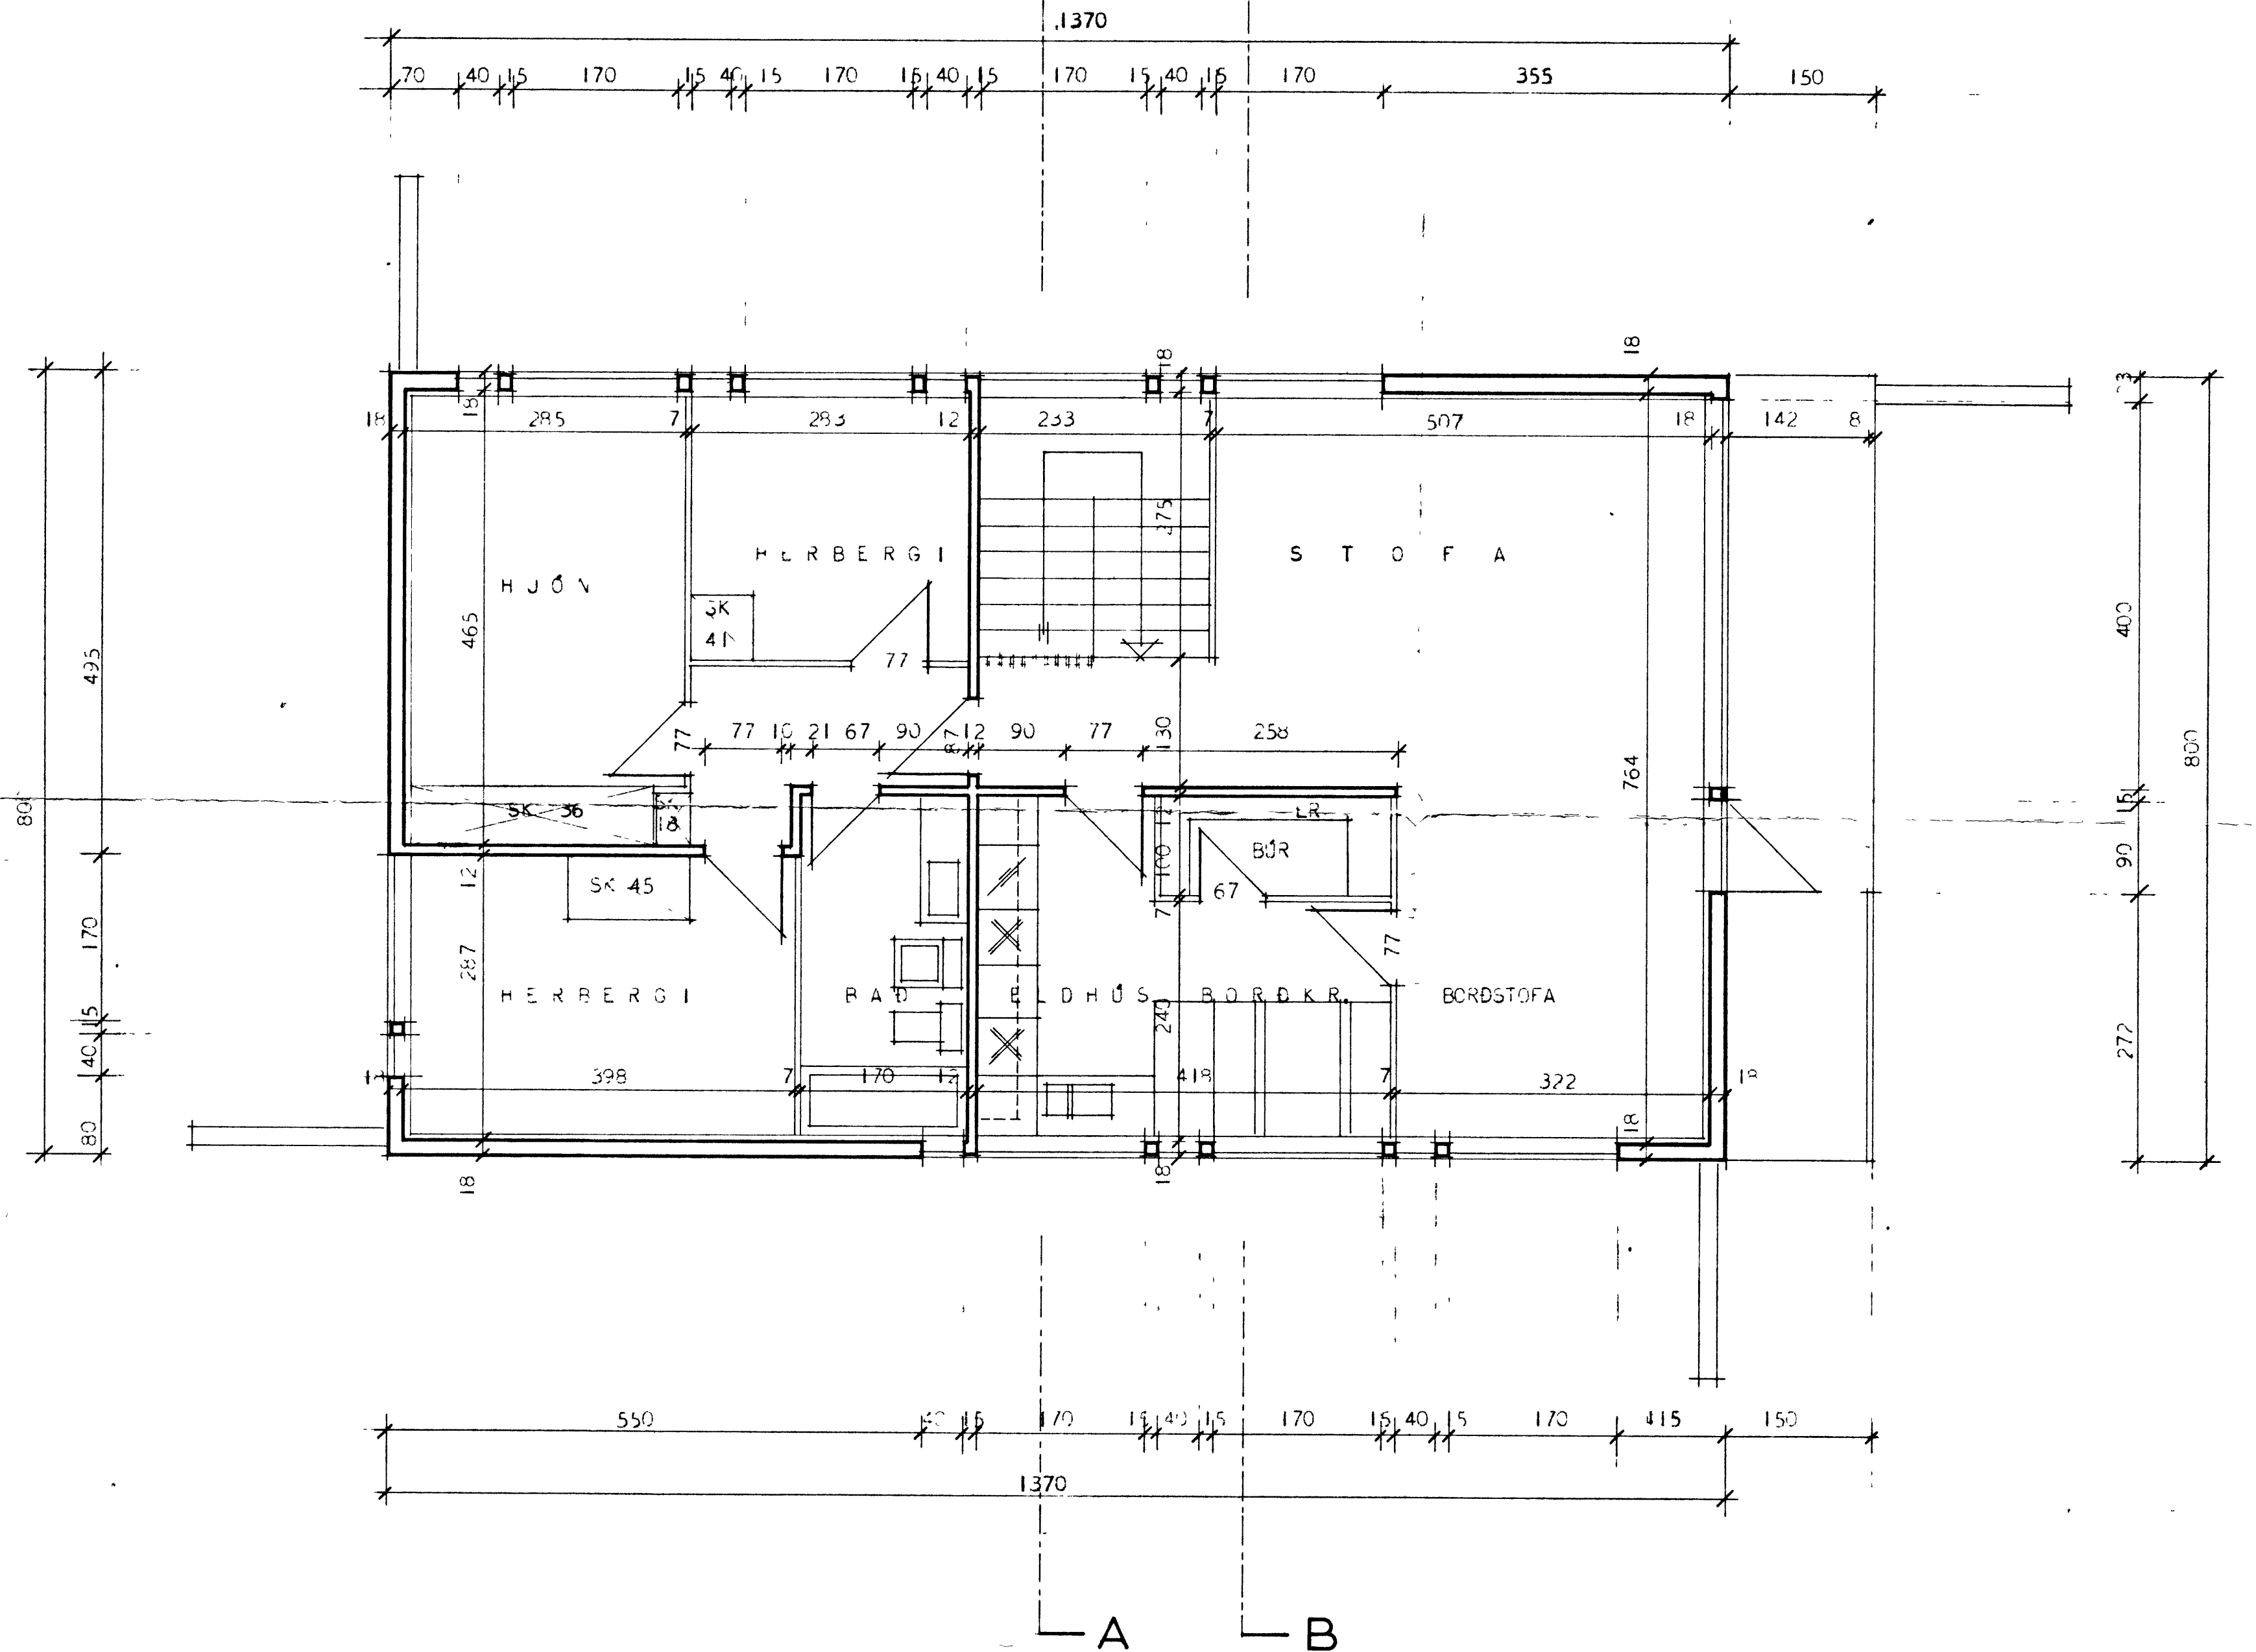

L² MERKIR LOFTRÁS

HÖSNÆMISKAÁLASTOFNUN RÍKISINS	
GRUNNMYND HEDAR	EINRÁÐLISI VERK 2000 BLAD NR. 4
MÁL 1:50	

Signature