



HÖFÐAVEGUR 33

VESTMAN, EYJUM.

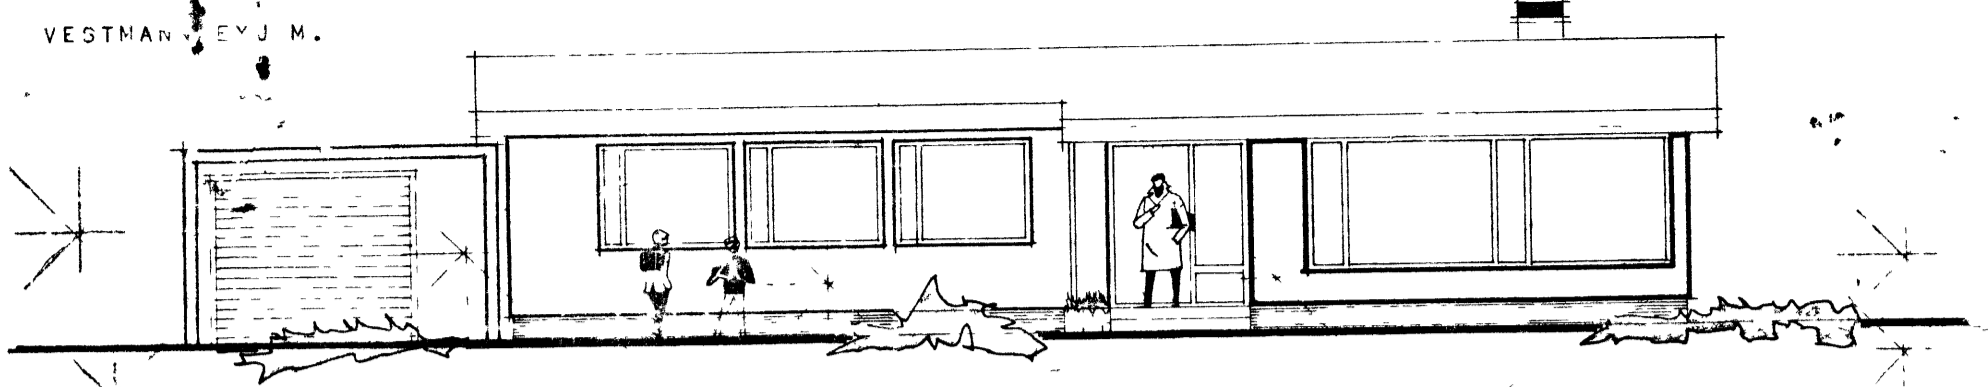


vestur

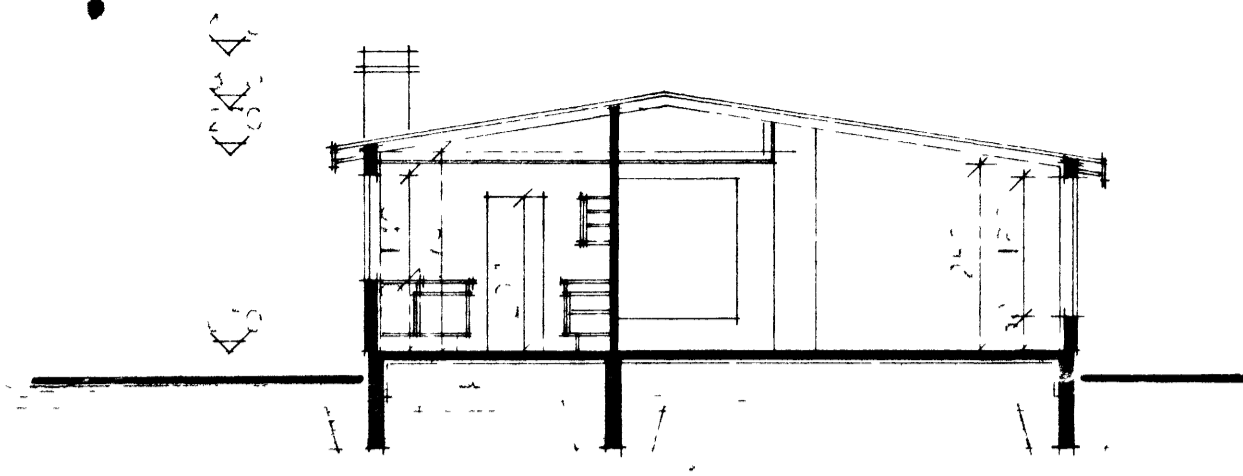


SNEFINDING

BRÚTTAFLATARMÁL RÚSS 134,41 M²
NETTFLATARMÁL RÚSS 119,38 M²


ATH. EYJI ER MÖRTELIS HITALEFA SKILL
GOLFUR ER STEIN OG KLEFING MÖRTEL
EYJI ER MÖRTELIS SKILL.

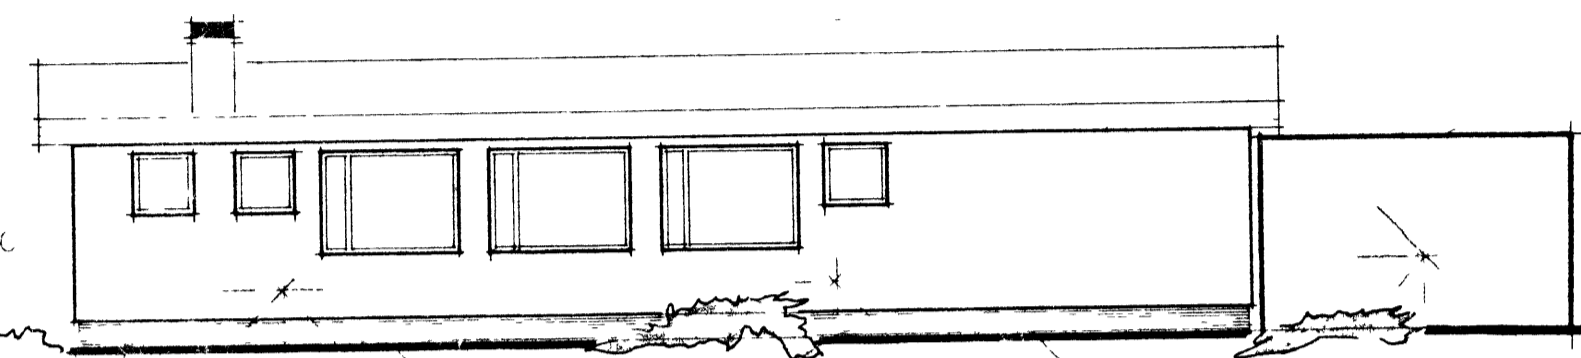


austur

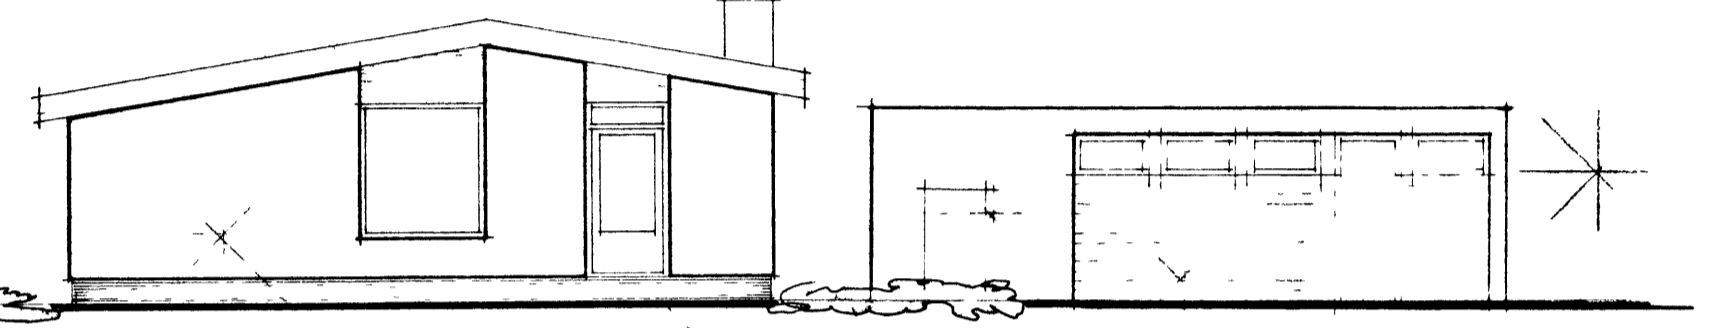

nordur

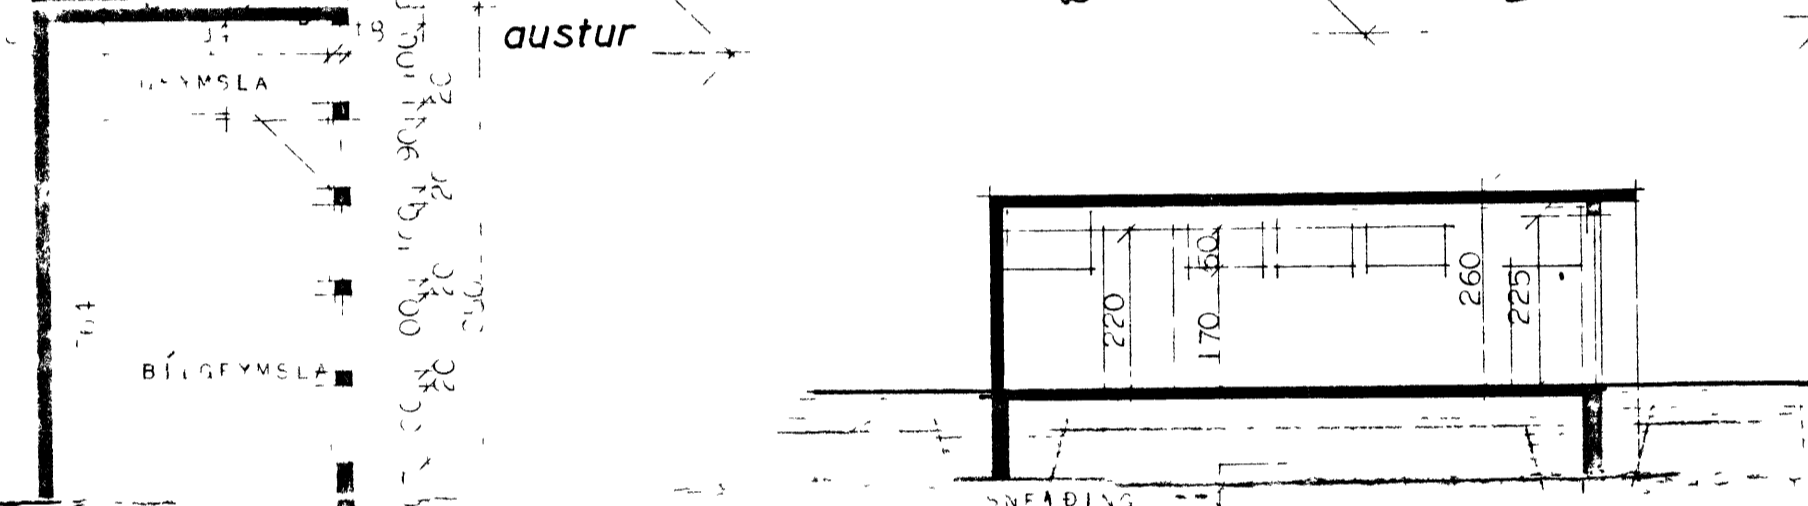

SNEFINDING

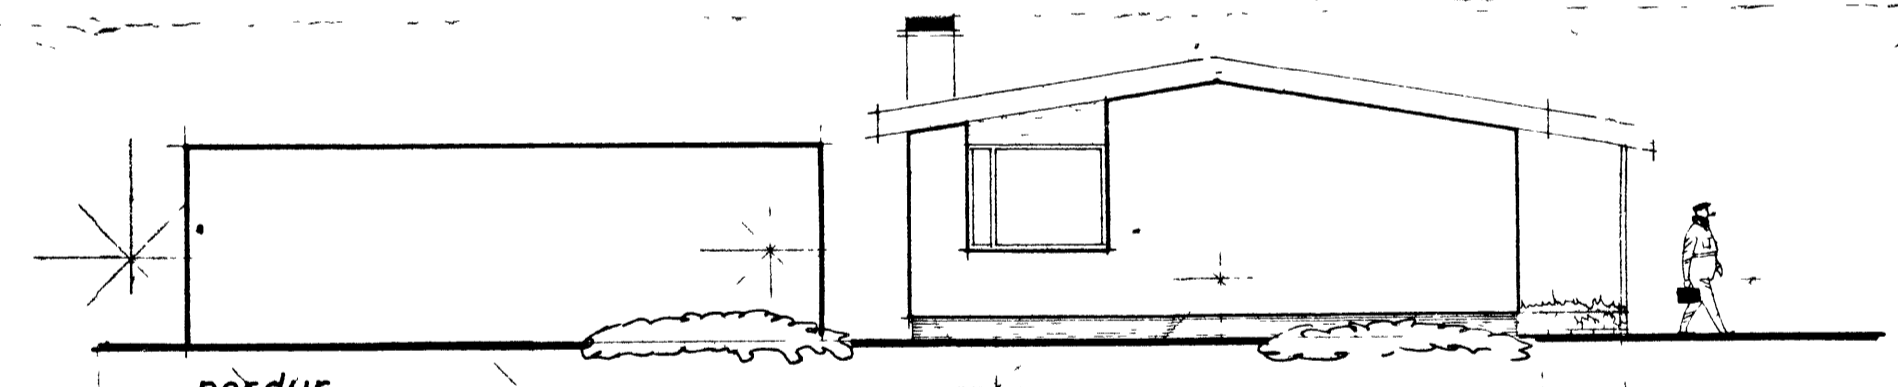

hofdavegur

HÖFÐAVEGUR 33	
FRAMAÞRÍÐING	E. NYLISMASS
101N	1061
	1965

Handwritten signature and date: 1965