

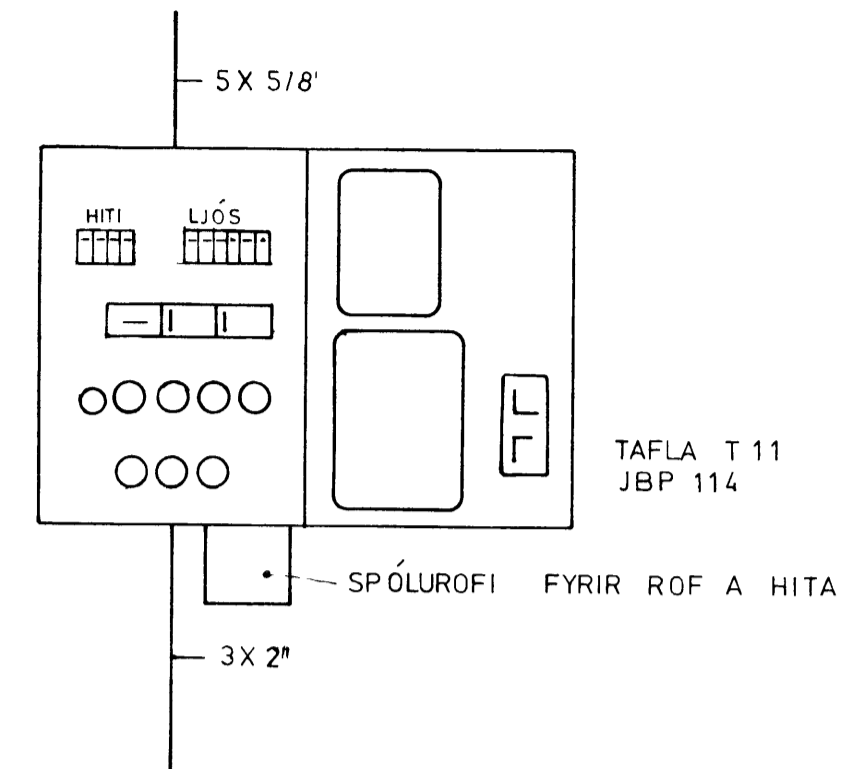
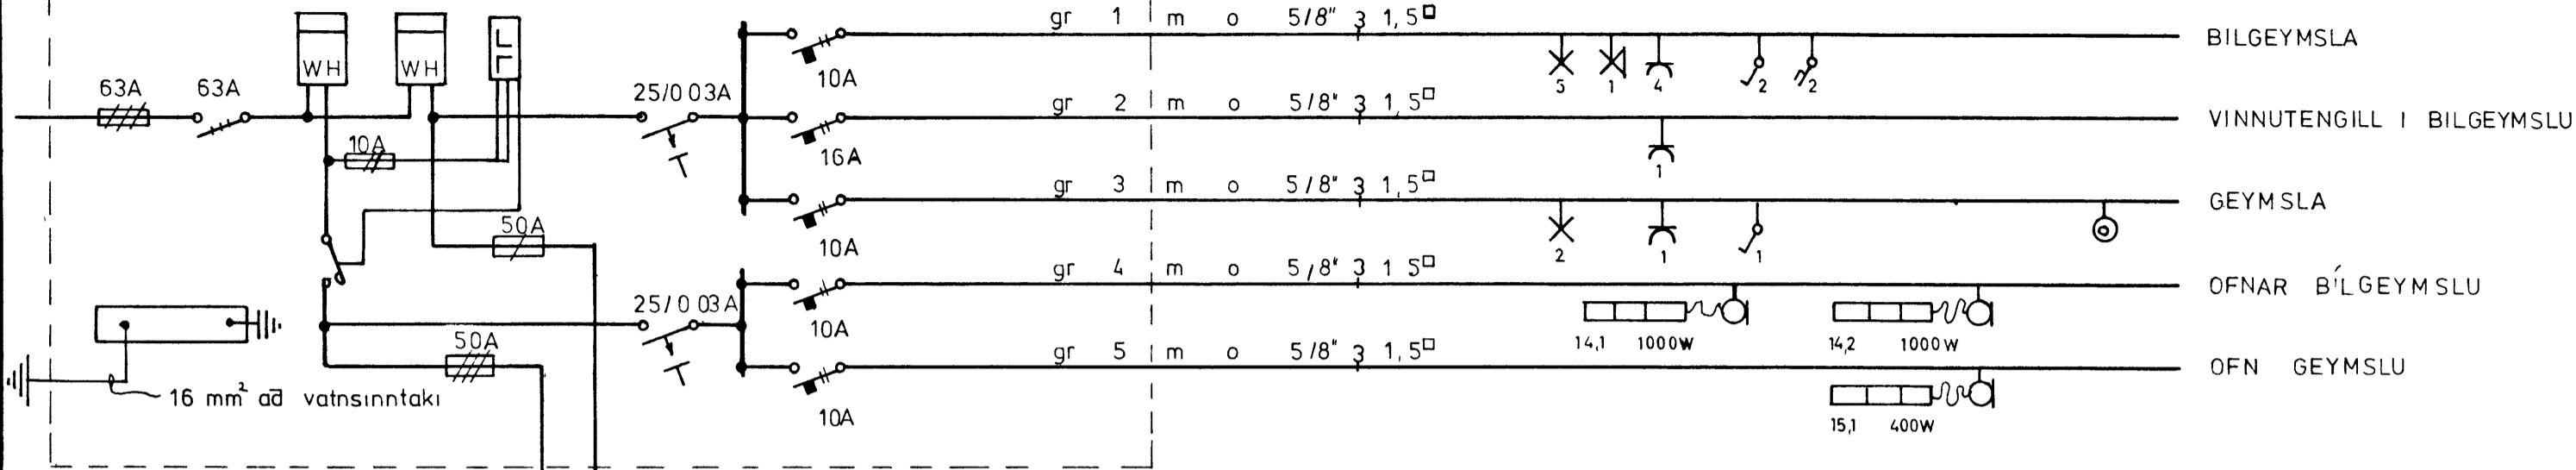


TAFLA T 1,1 JBP 114

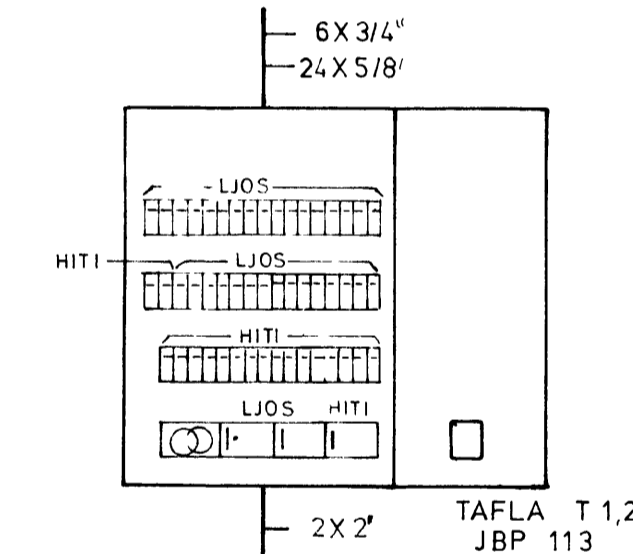

TAFLA T 1,2 JBP 113

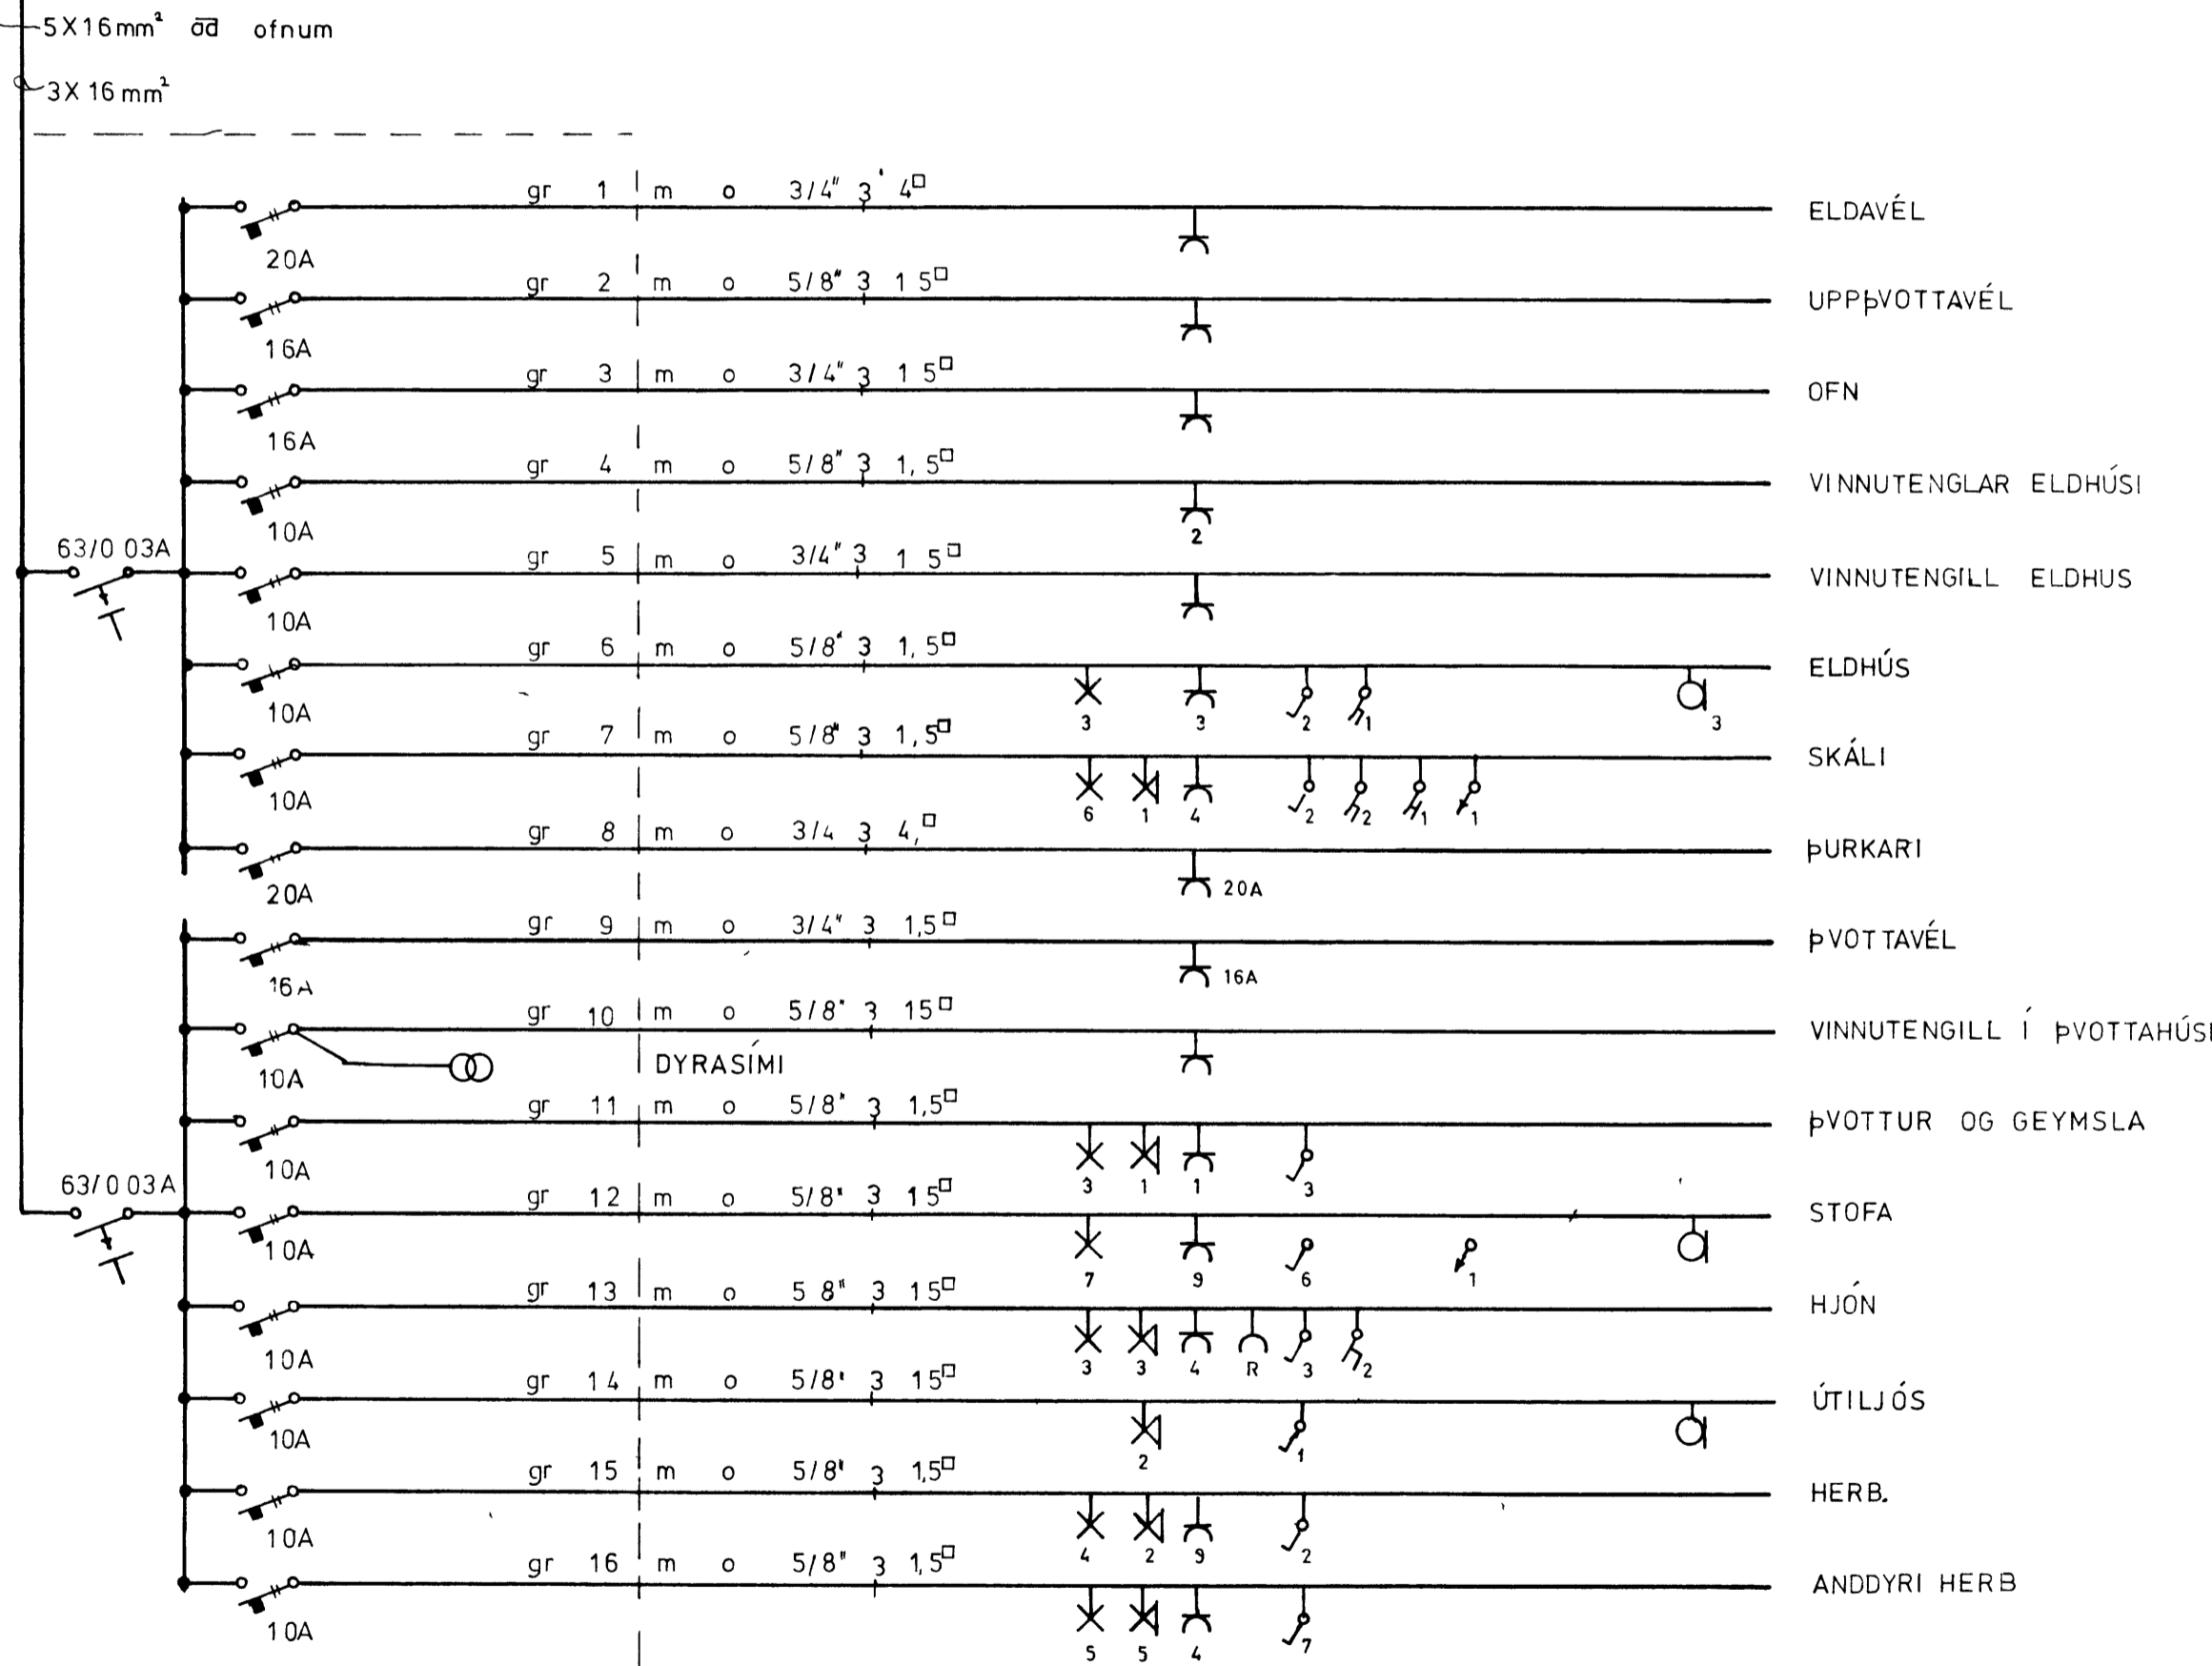

BR. NR	JDAGS	
TEIKNINGAR NR		
81	2	1248
VERK	BLAD	FRH BL
2407	6	7
KVAREI		
HANNAÐ	TEIKNAD	YFIRF
REYKJAVIK	feb '74	

BREYTING

HOFÐAVEGUR 28 VESTMANNAEYJUM

Eínlínumynd

Rafhönnun