




NORDUR

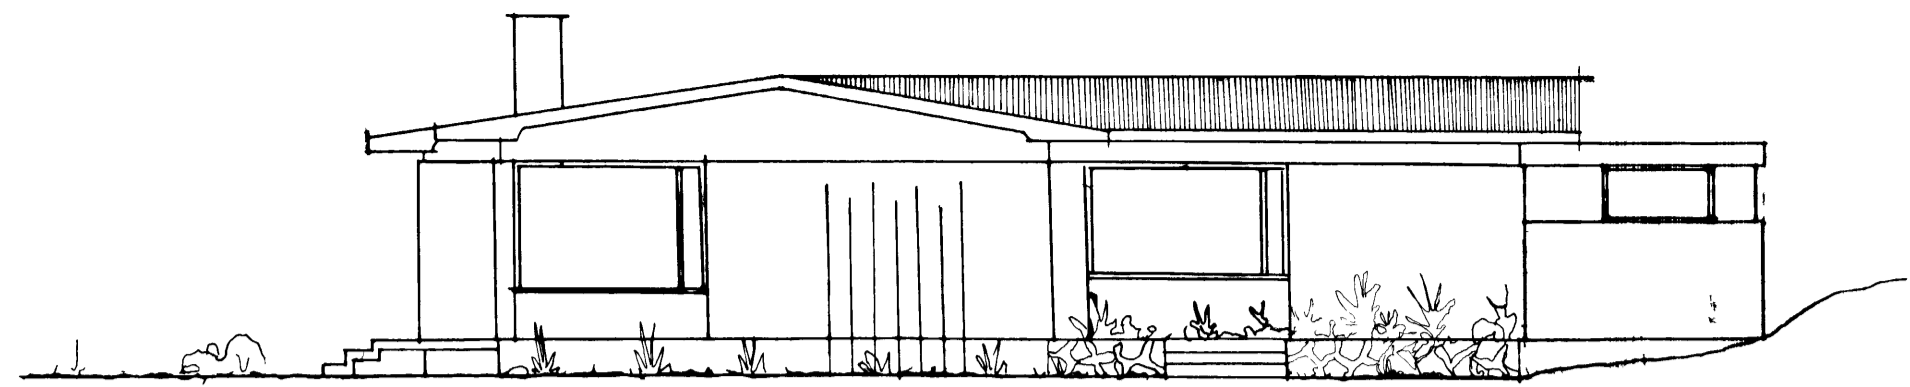



VESTUR

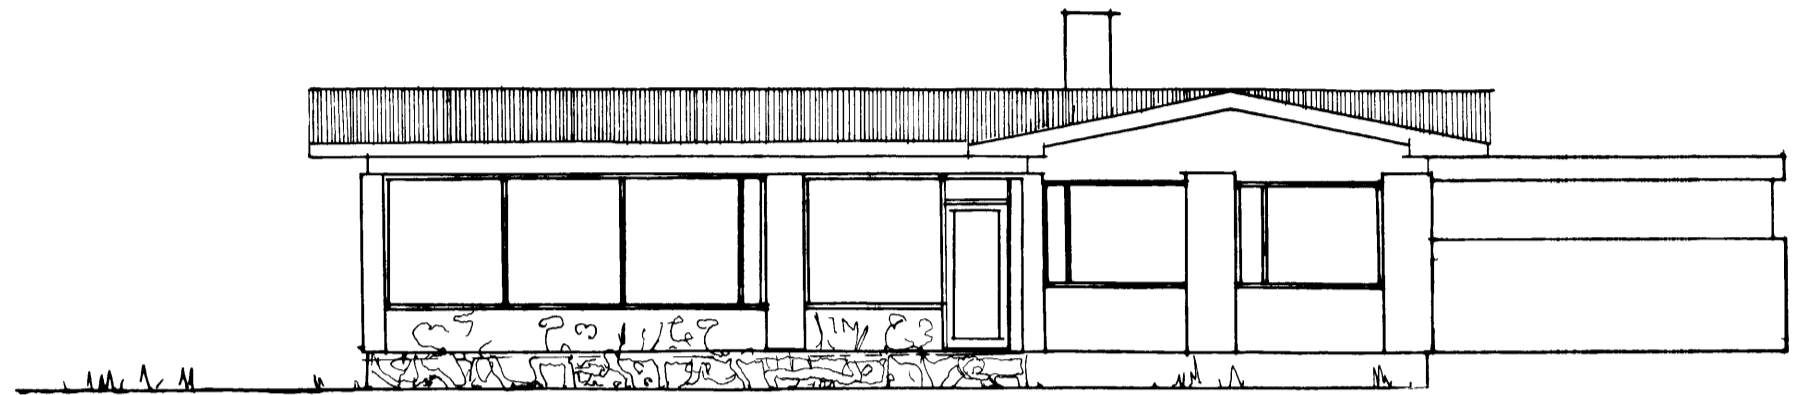


SUDUR

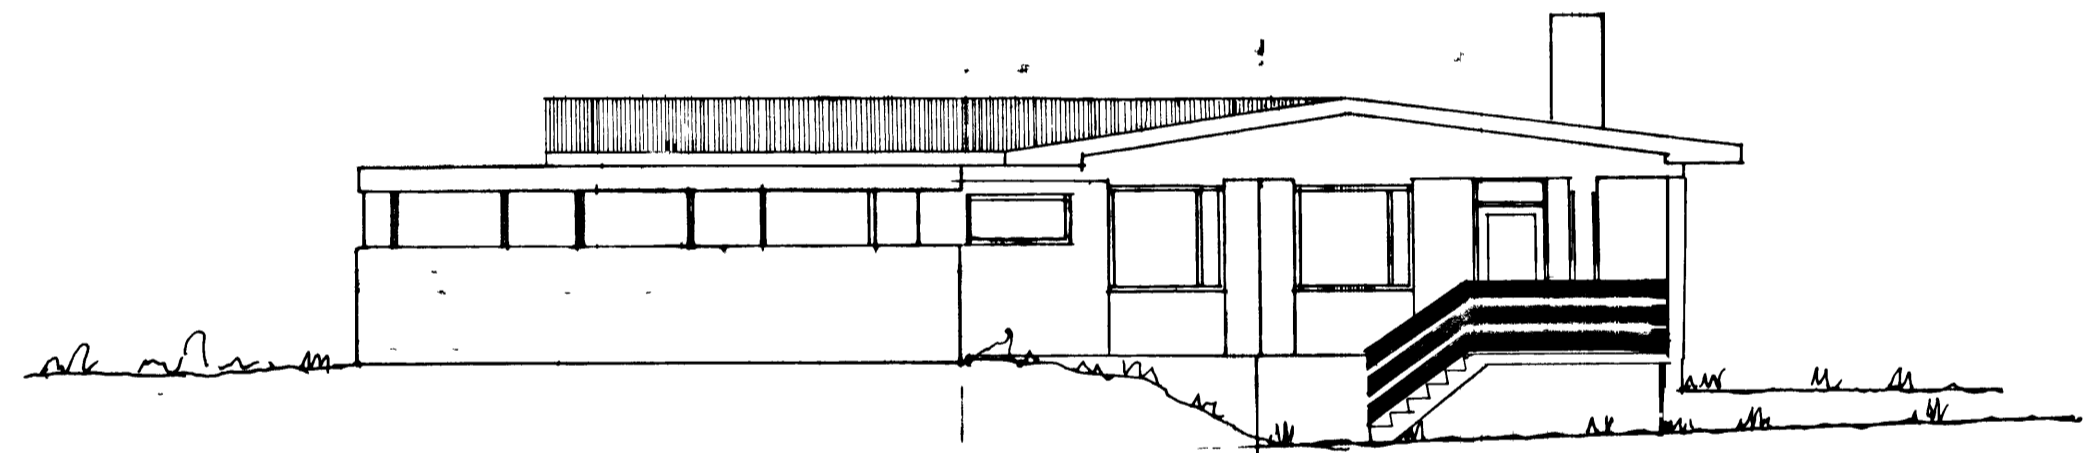

AUSTUR

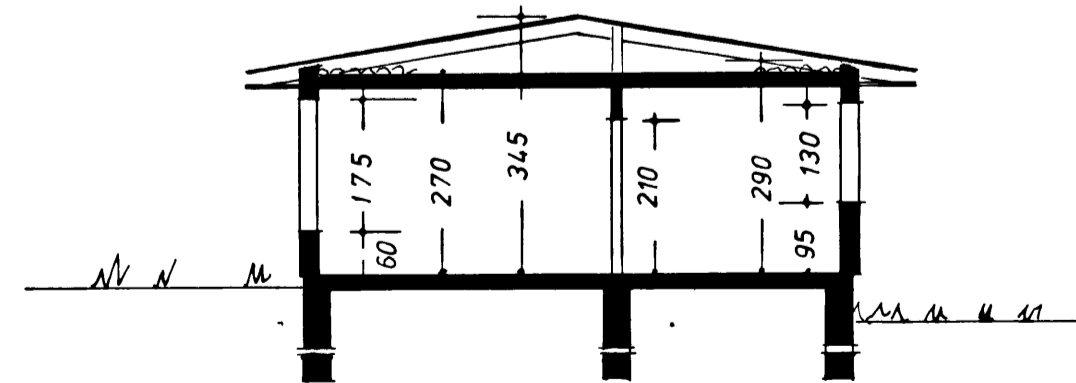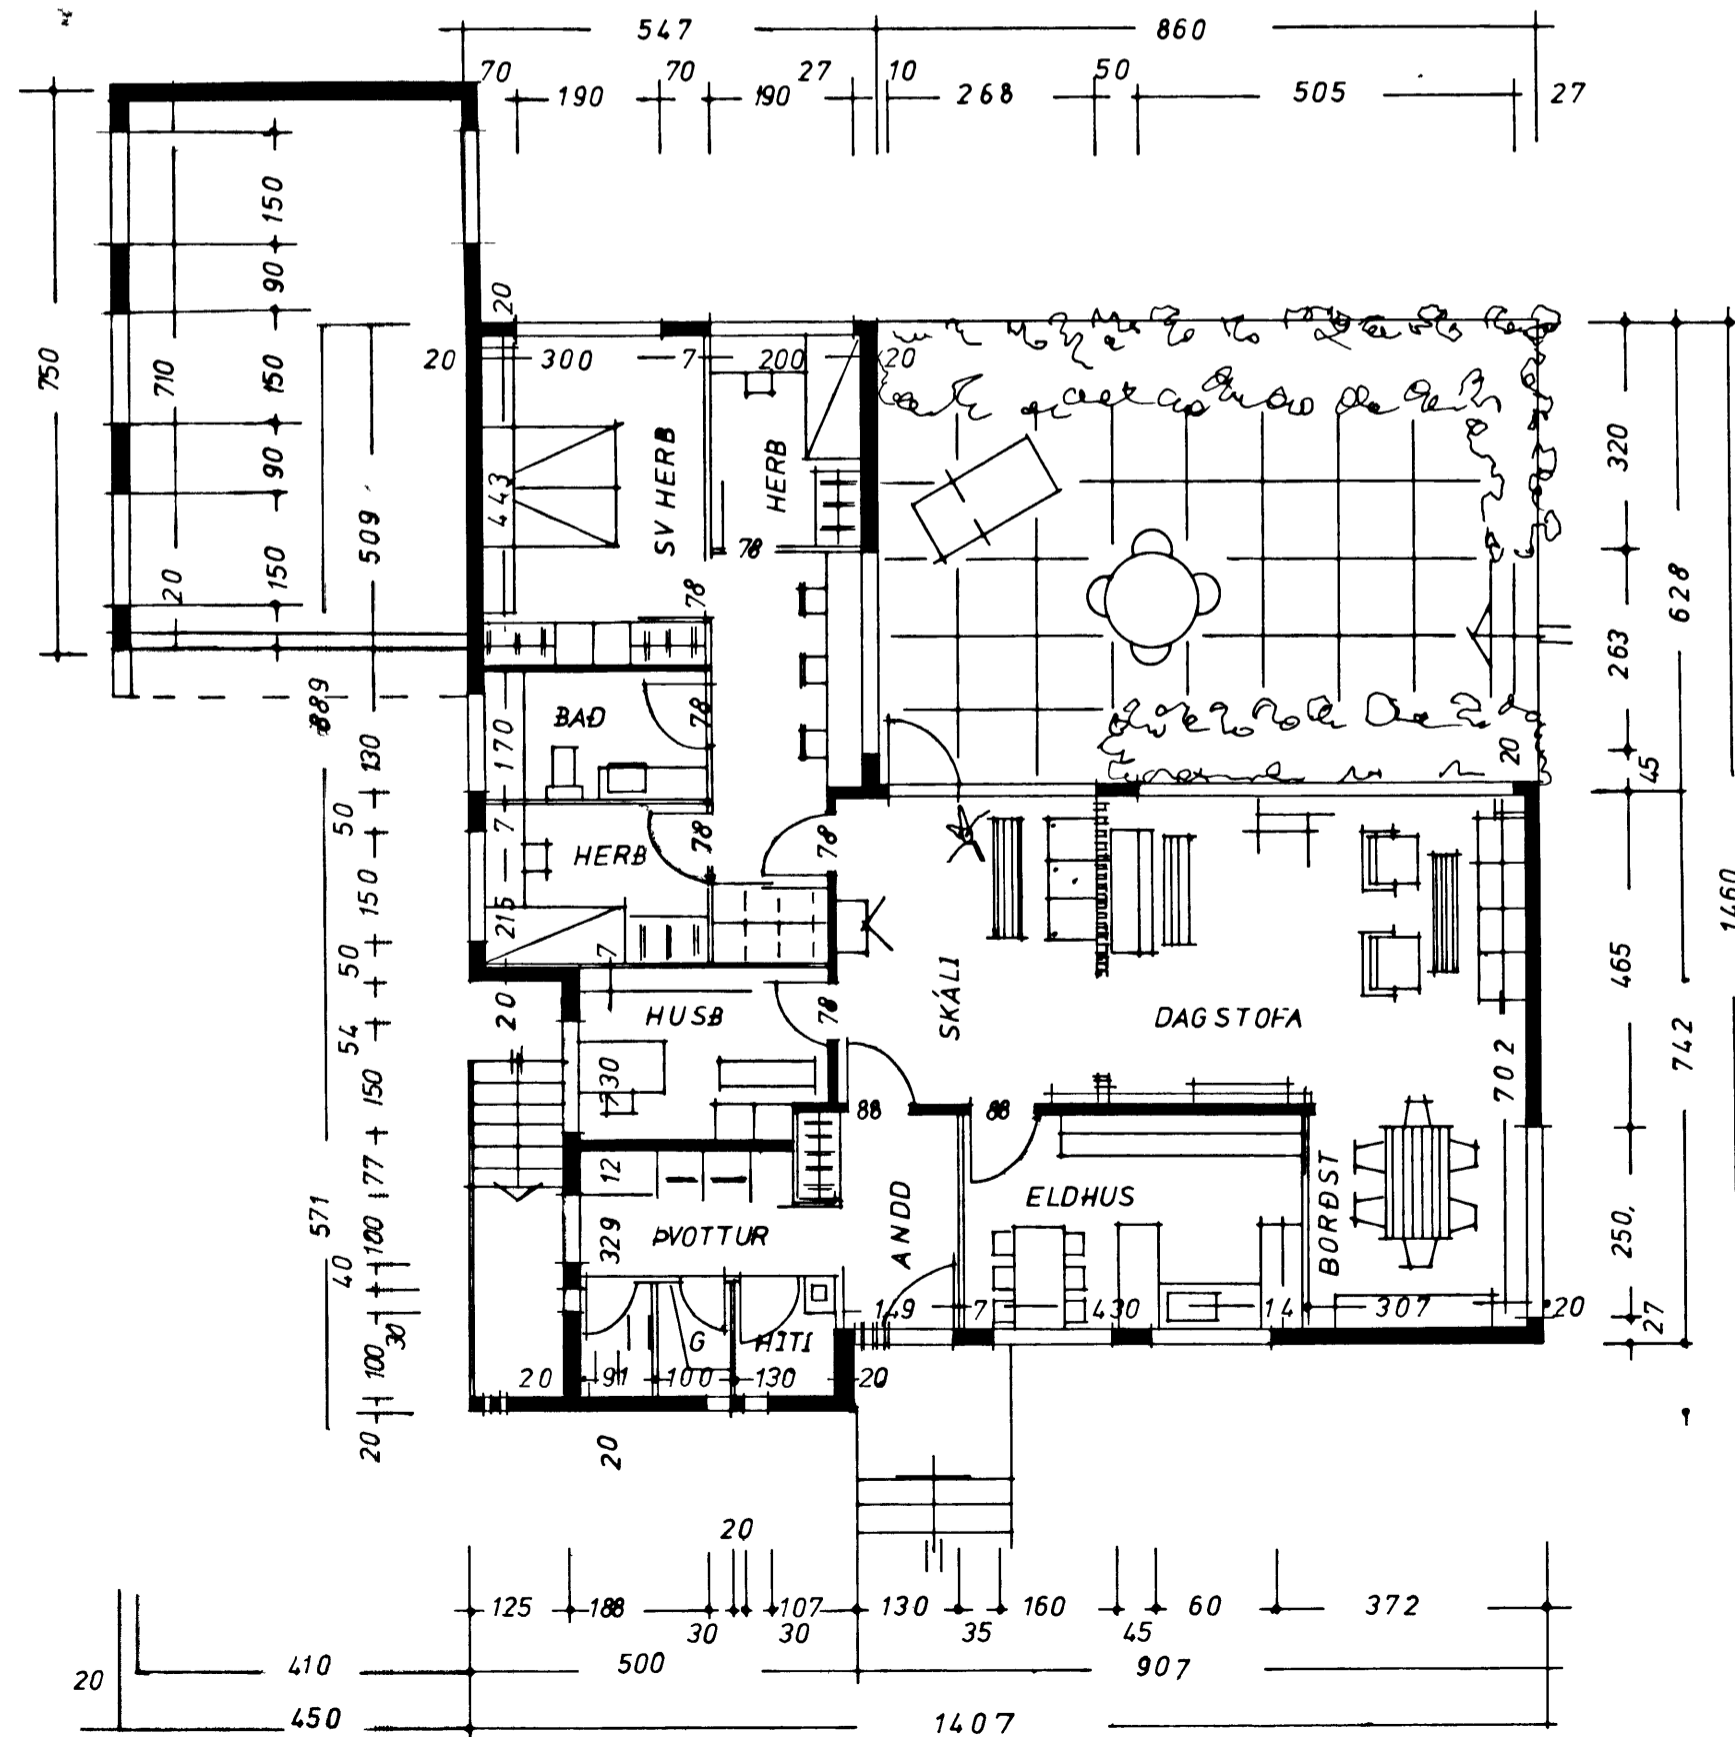

SKURÐUR A-A

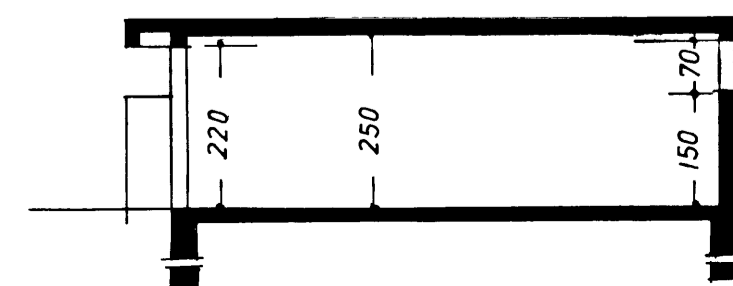

FLATARMÁL HUSS 136,11 M²