
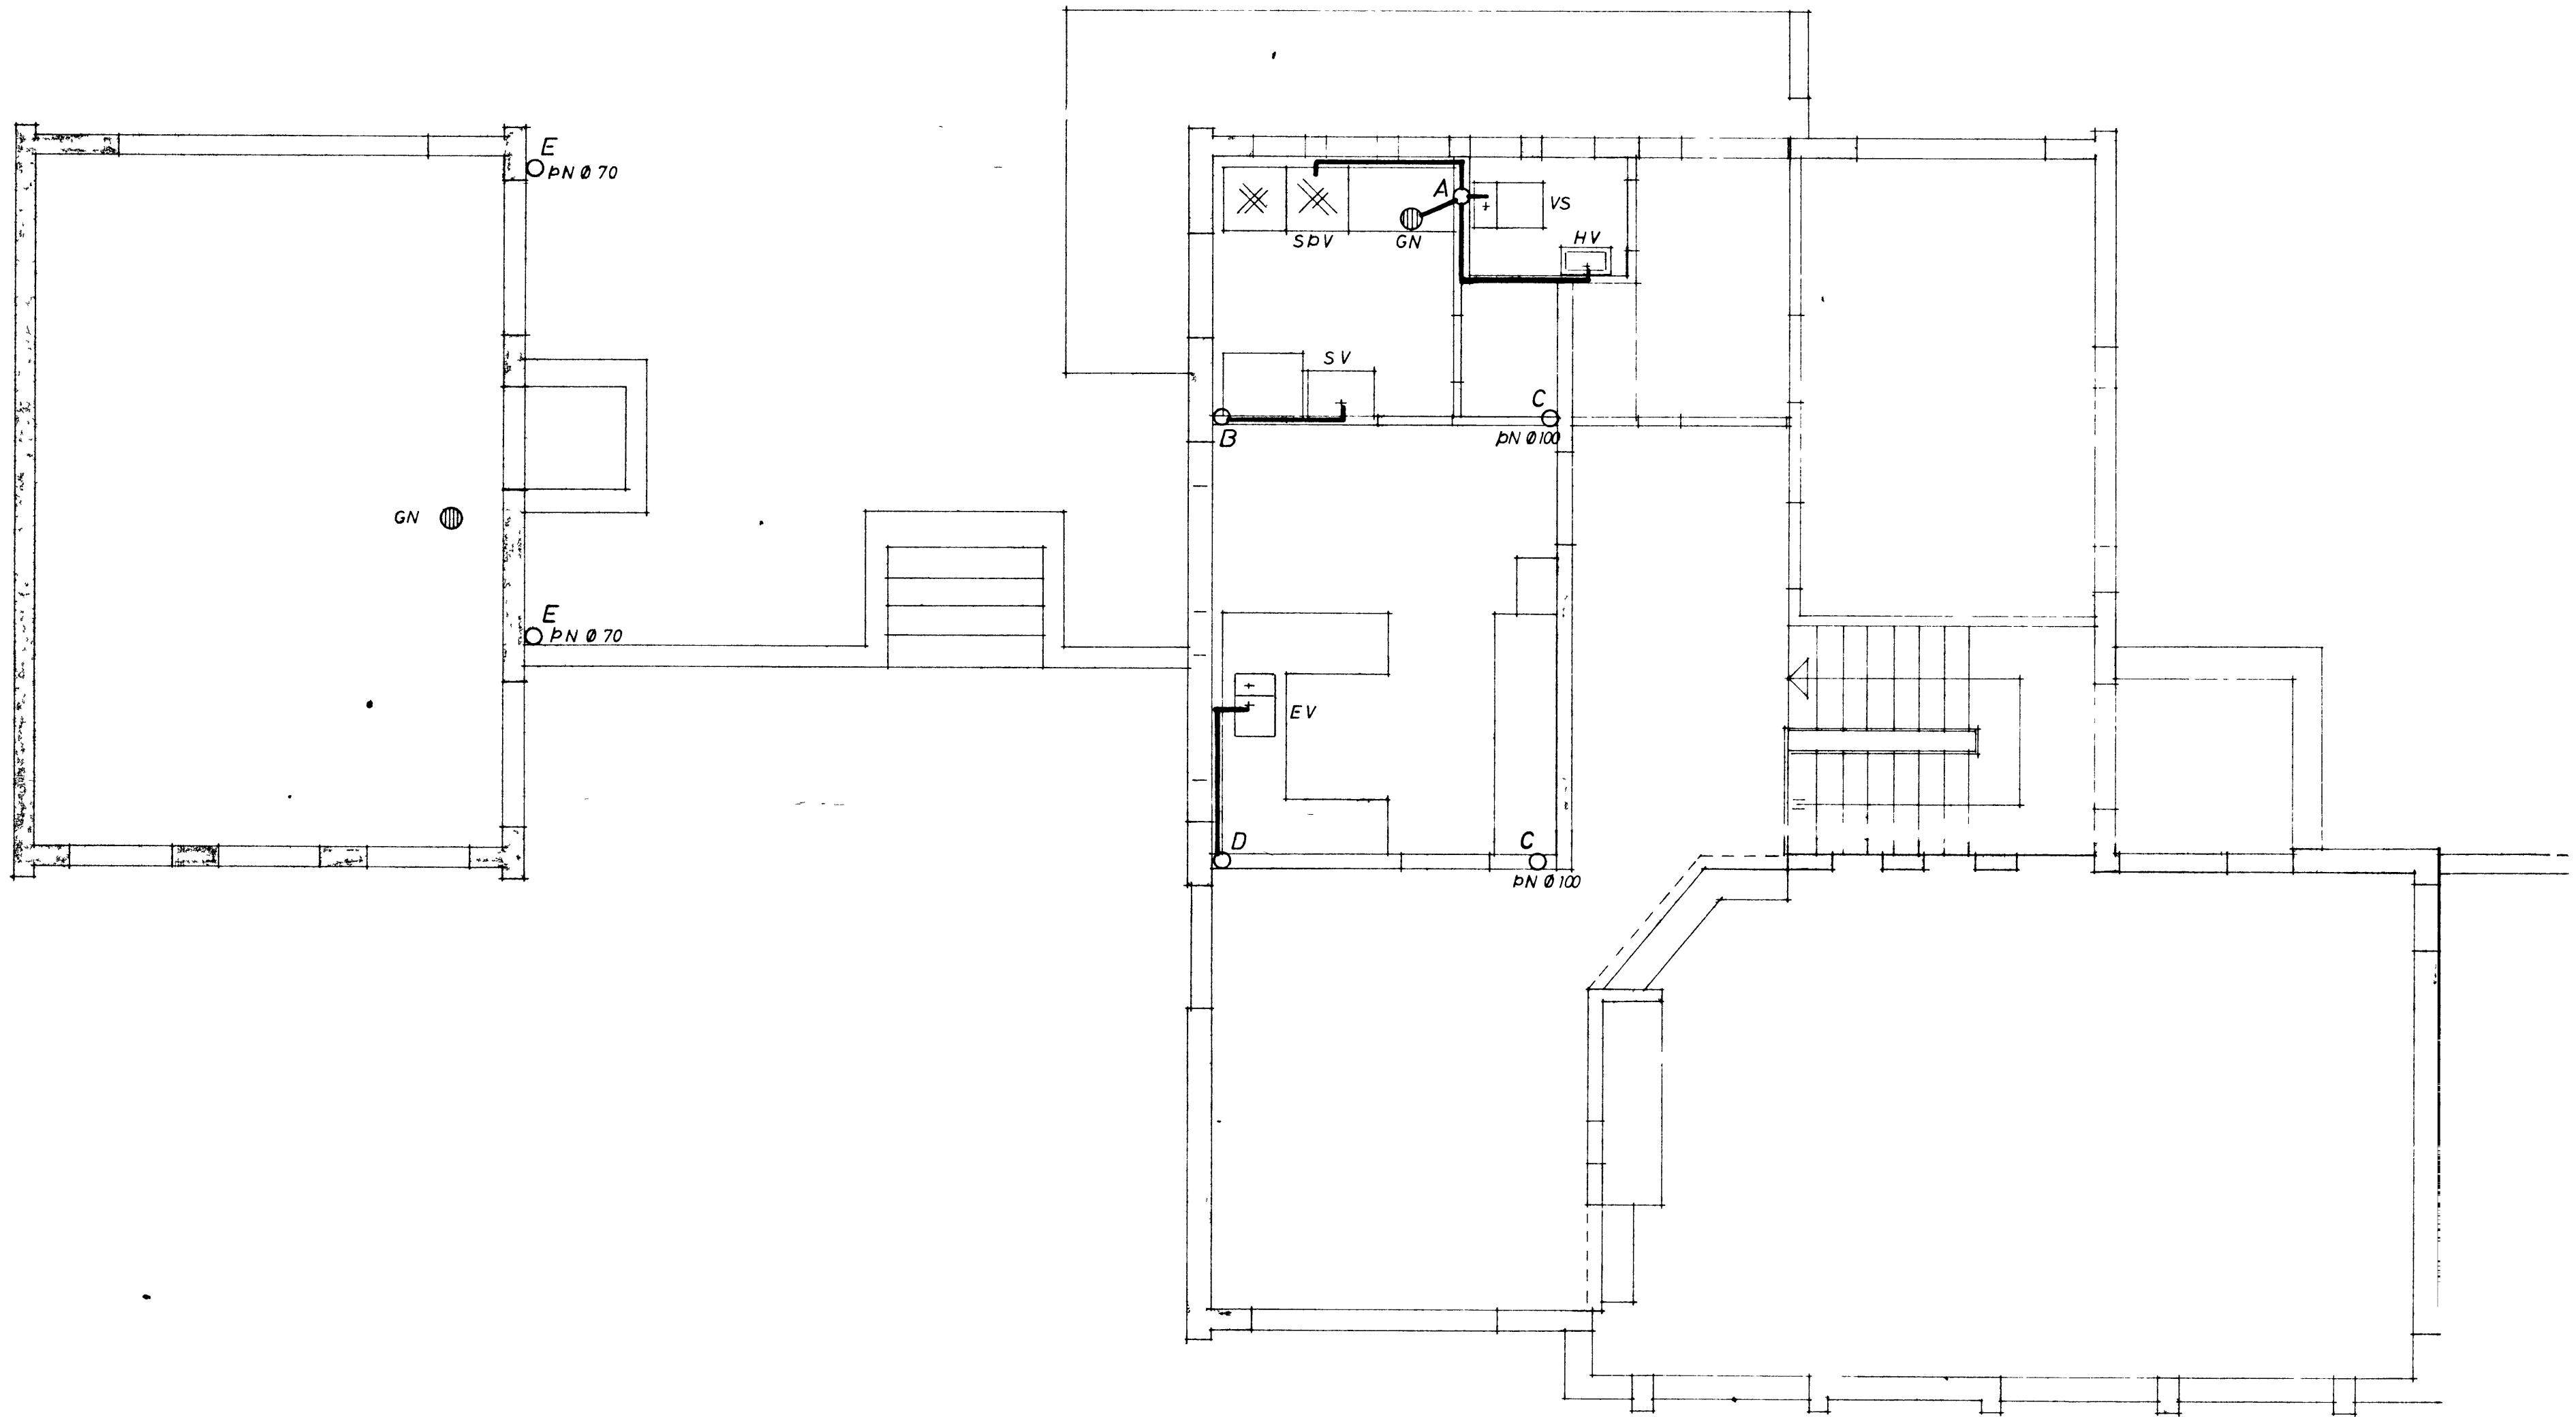


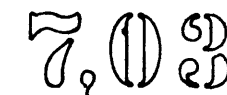
SF 300 



TILVÍSANIR

SKÝRINGAR OG TÁKN  
GRUNNMYND KJALLARA  
STOFNAR

SJÁ TEIKN NR. 701  
— " — NR. 702  
— " — NR. 702

VERKEFNI	MÁL	DAGS JÚNI 71
HOFÐAVEGUR 39	1 50	BR
VESTMANNÆYJUM	TEIKN	VERK NR 117
	GP POR.	TEIKN NR
FRÆRENNSLISLÖGN	REIKN	
GRUNNMYND 1. HÆÐAR	BAMB	7. 11. 71
	<i>Gulmáster</i>	