
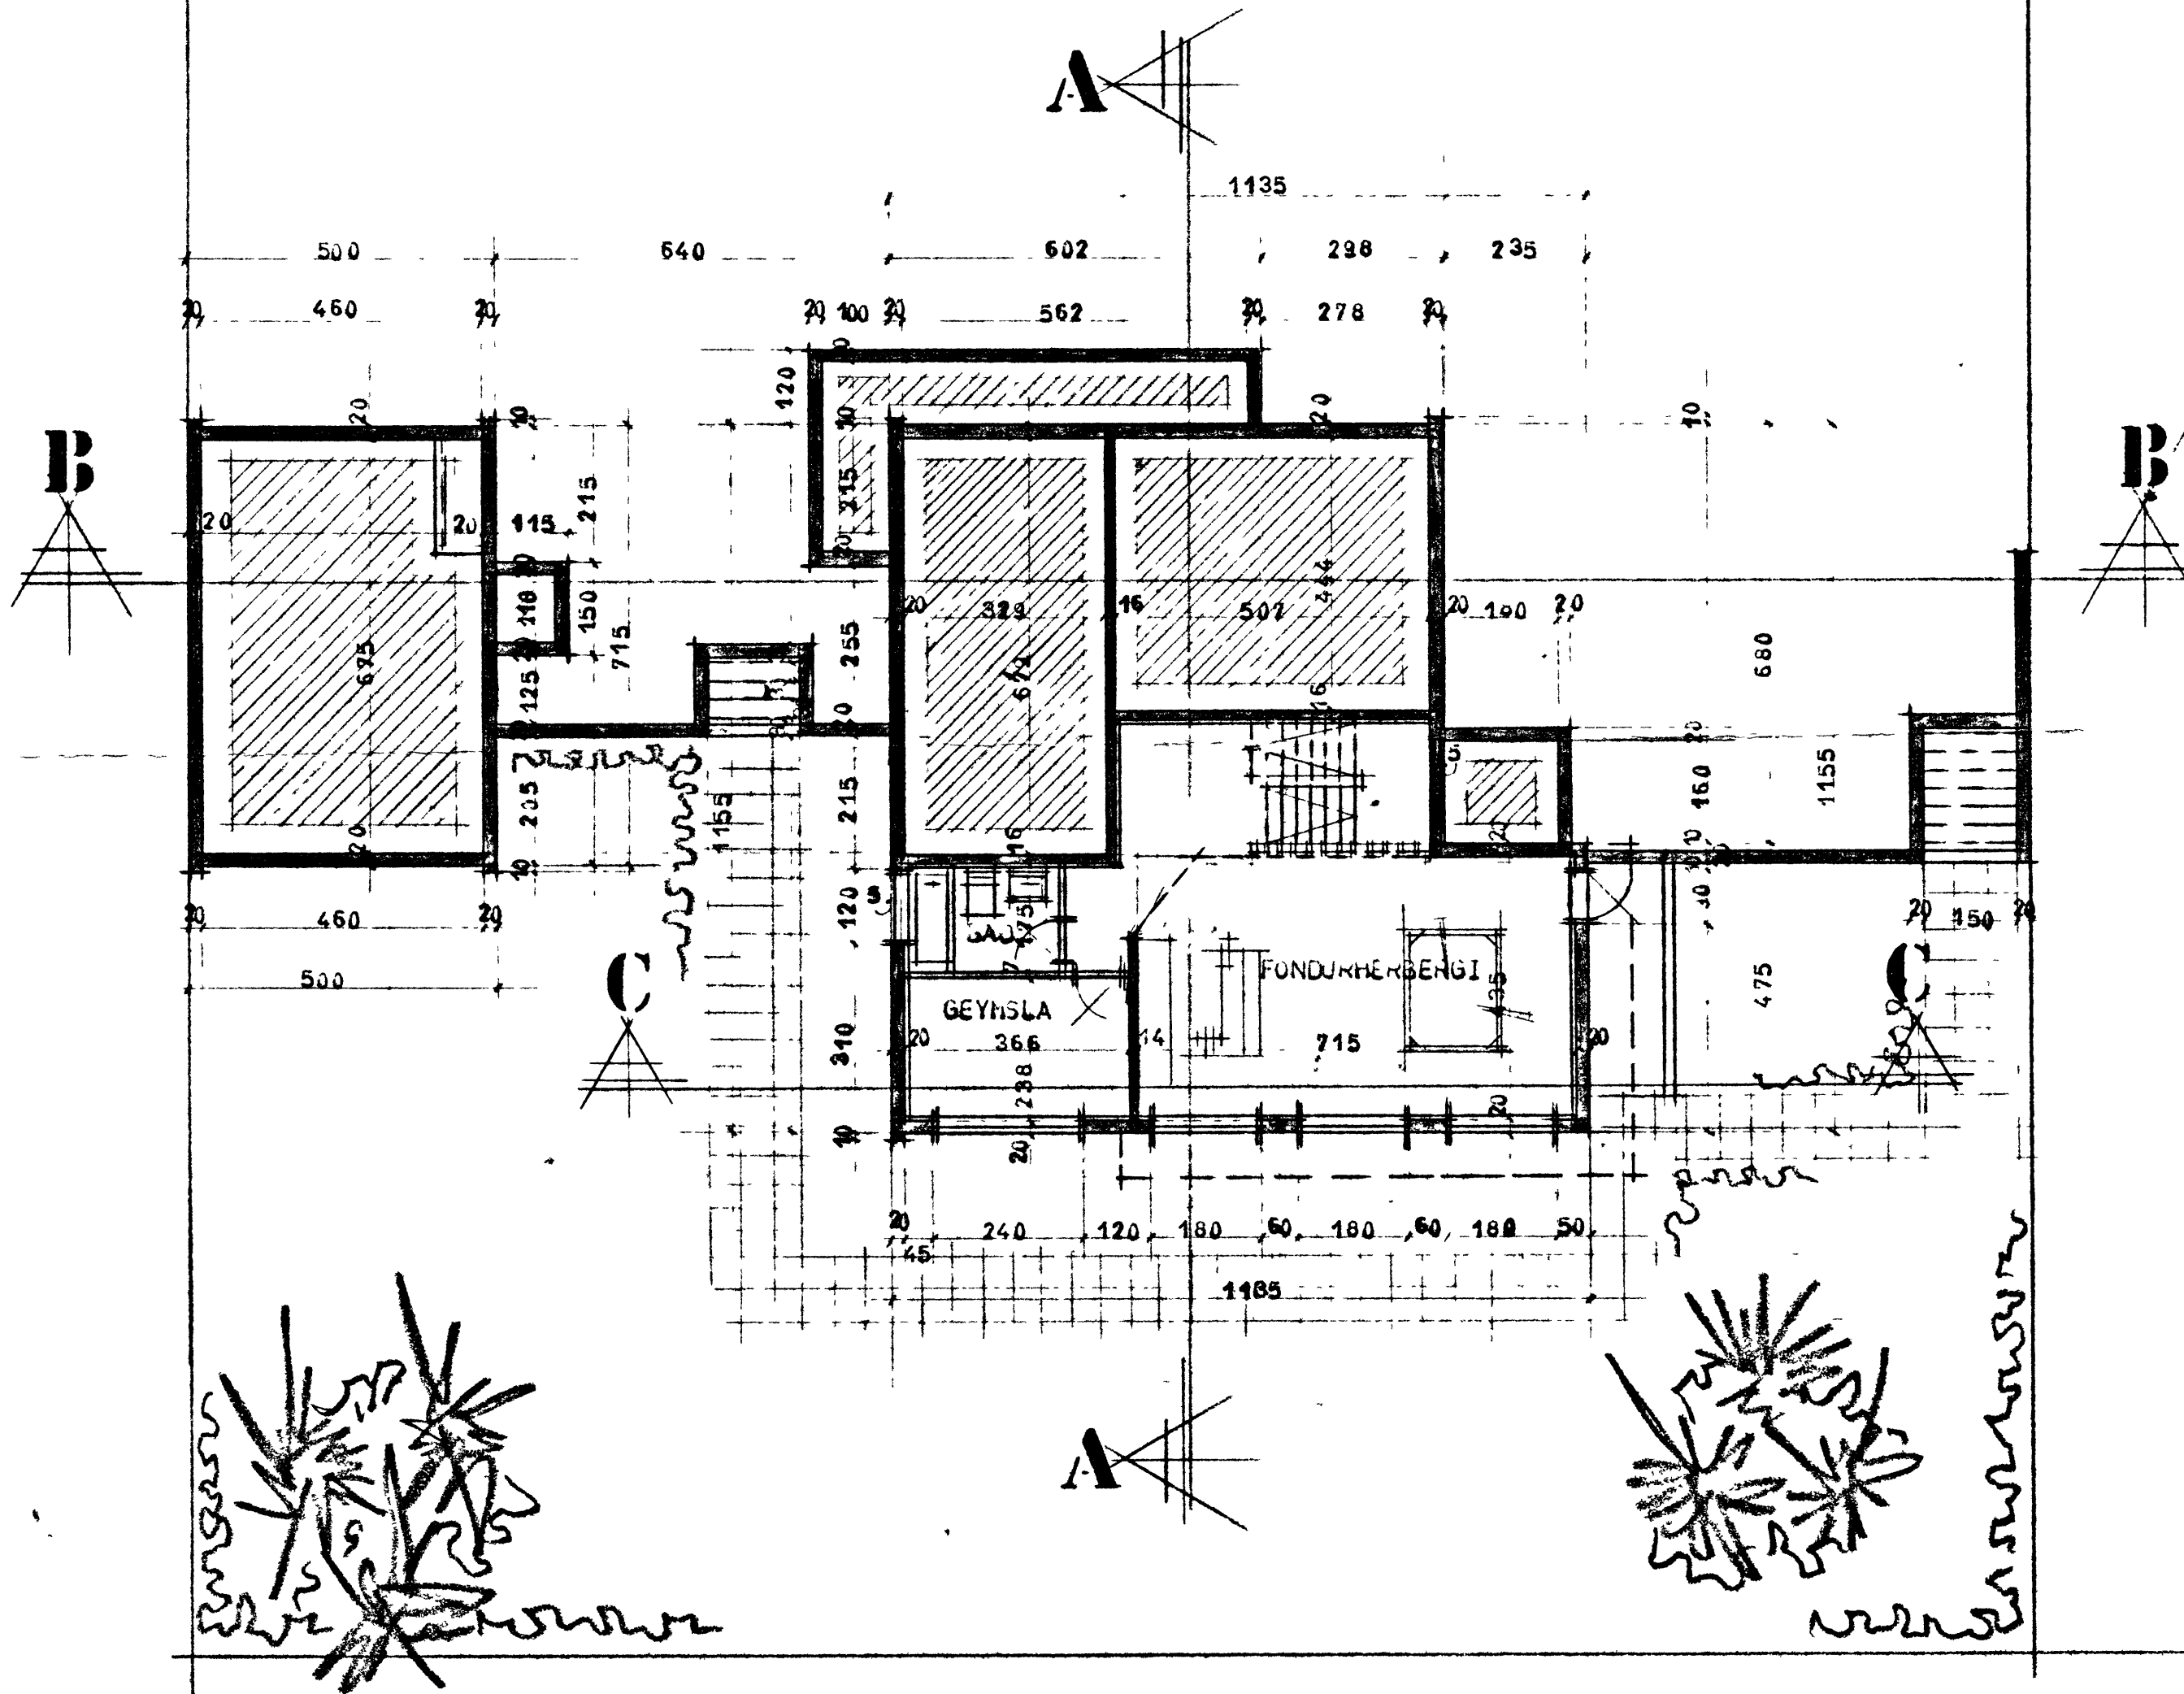


41

39

37

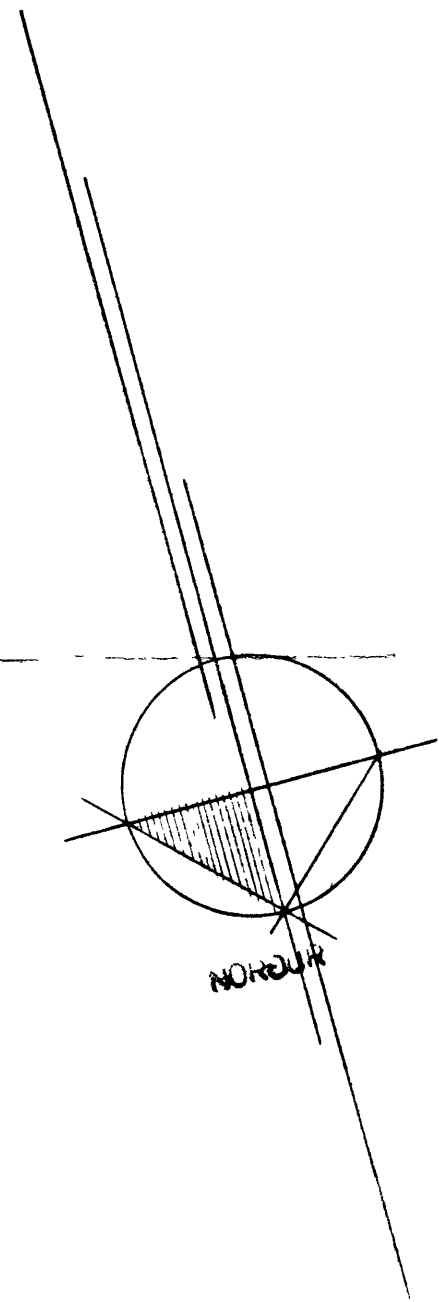

Handwritten notes: G 25.6 m, B 12.5 m, H 110.4 m, 5.8 m, 3

VERKEFNI HÖFÐAVEGUR NR 39 VESTMANNAEYJUM	MÁL 1:100	DAGS. 11. 1971
GRUNNYND KJALLARA	TEIKN. J. K. <i>[Signature]</i>	BR
	VERK NR. 117	
	TEIKN NR.	
	102	
STADALL TEIKNISTOFA, HVERFISGÖTU 106 A		SÍMI 21930