
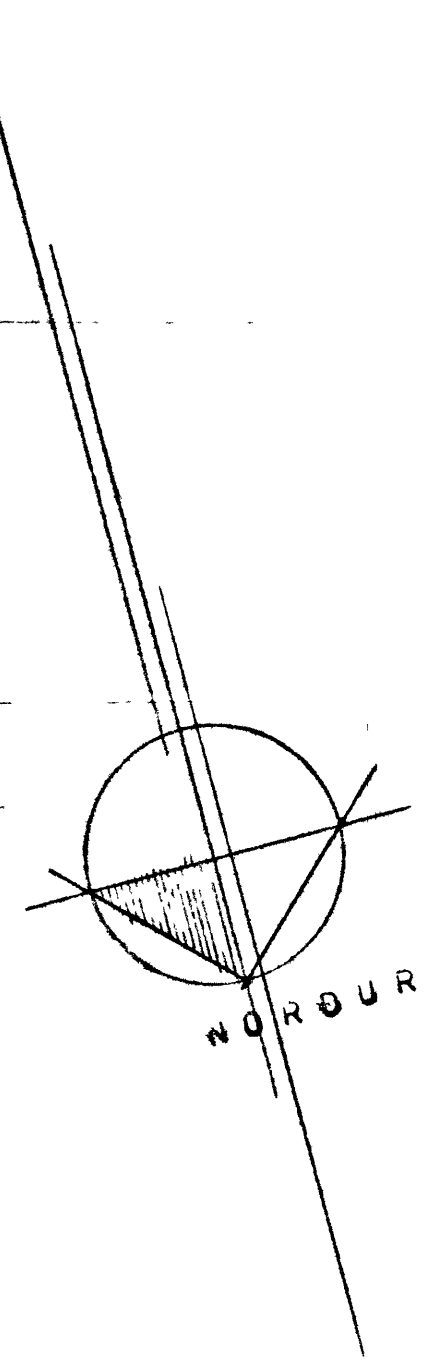


41

37

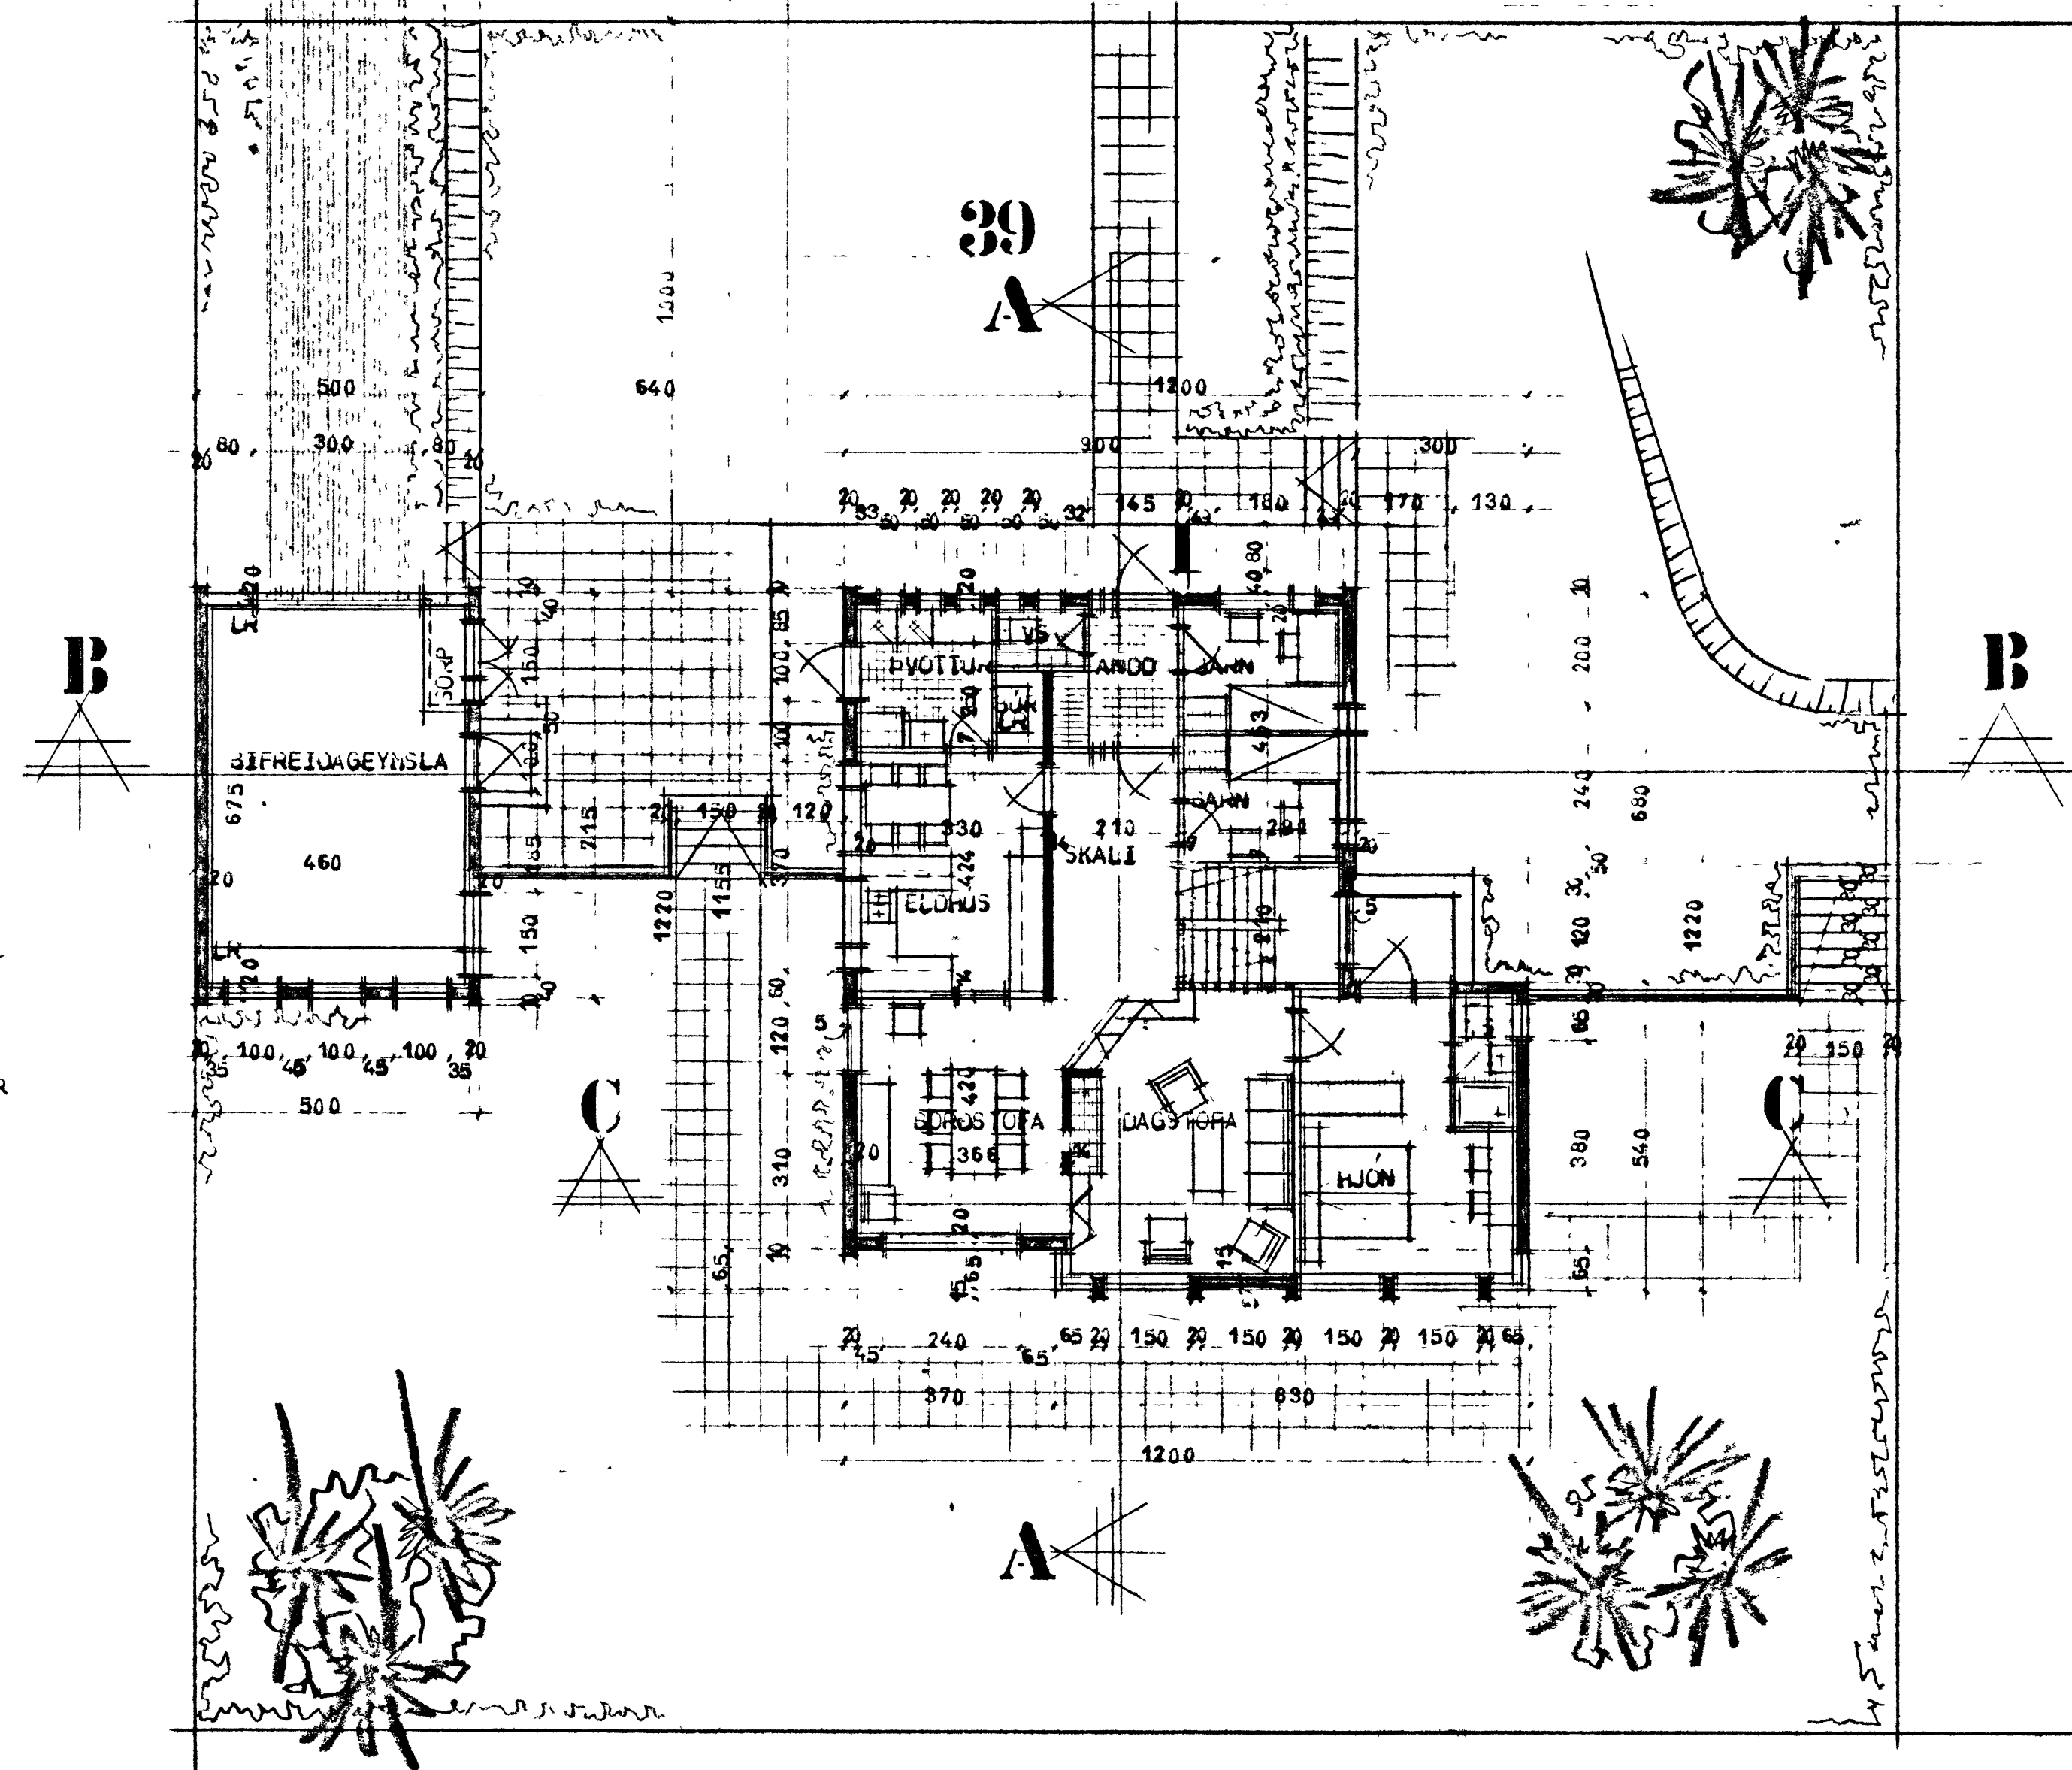

VERKEFNI HÚFÐAVEGUR NR 39 VES HANNAEYJUH	MÁL 1:100	DAGS NÚM 1171
	TEIKN. J.K.	BR
GRUNNMYND 1. HÉÐAR	<i>Hannaeyjuhúsið</i> <i>en Keldu</i>	VERK NR. 117
	<i>Samr.</i> <i>Jon Kaldaal</i>	TEIKN NR <b>103</b>