




S-VESTUR

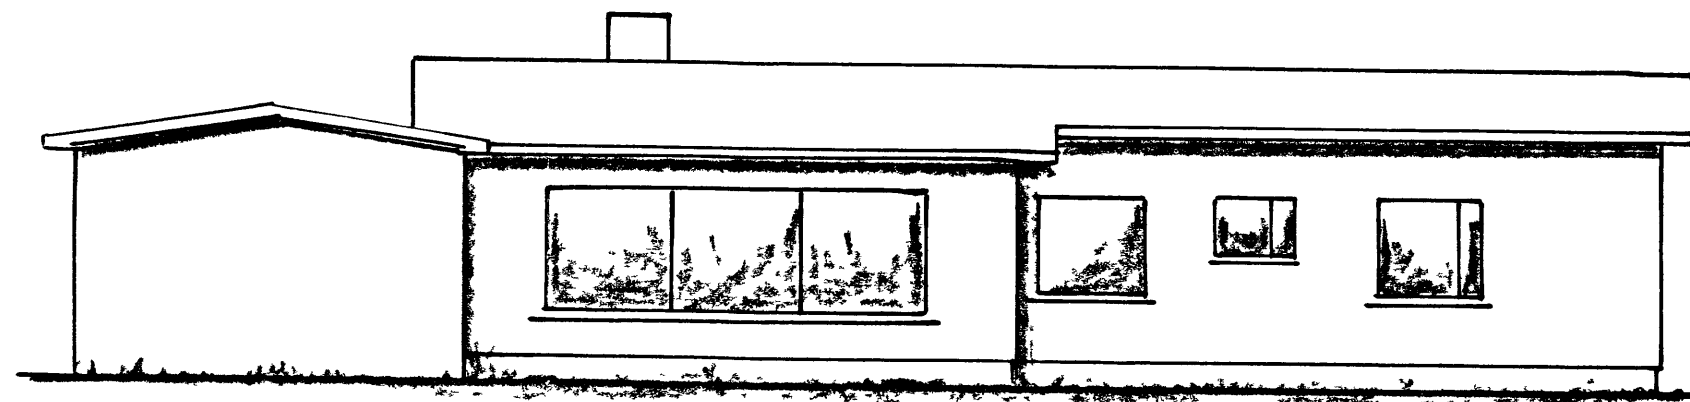


N-VESTUR

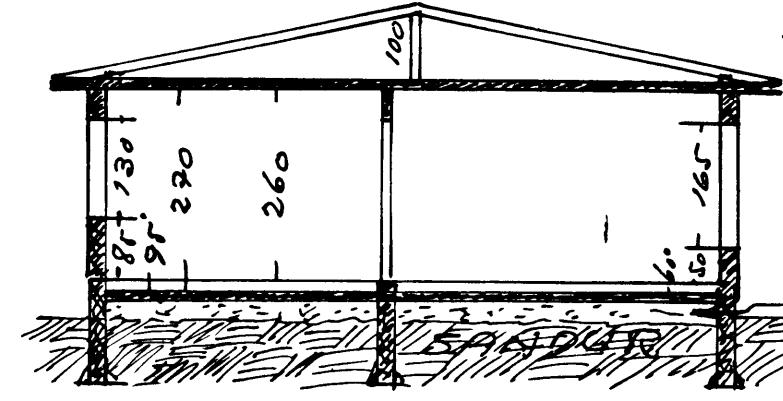


SKURÐUR

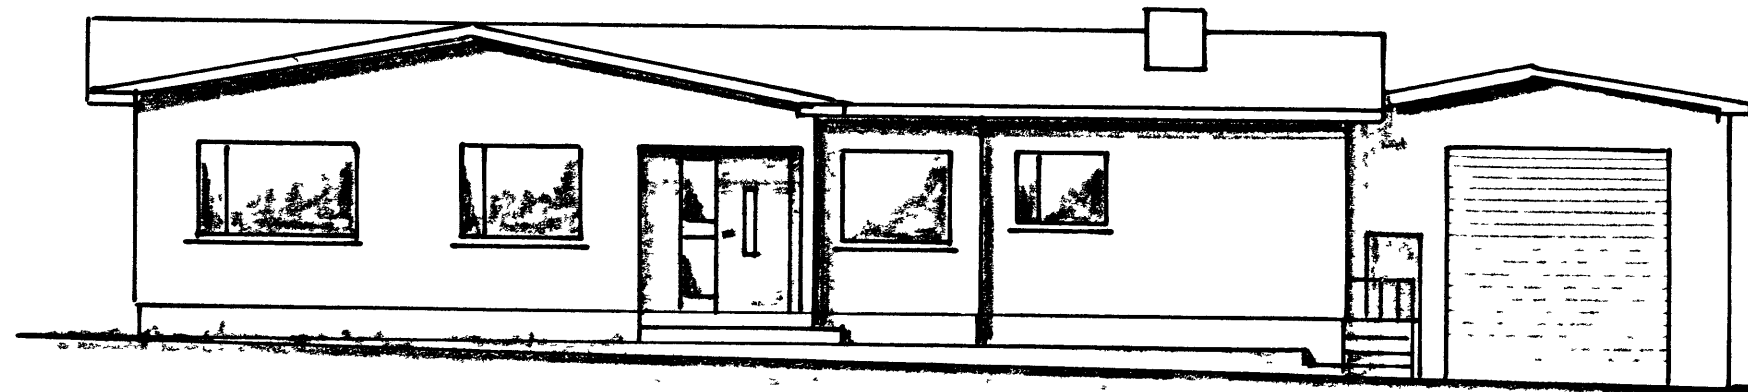



S-AUSTUR

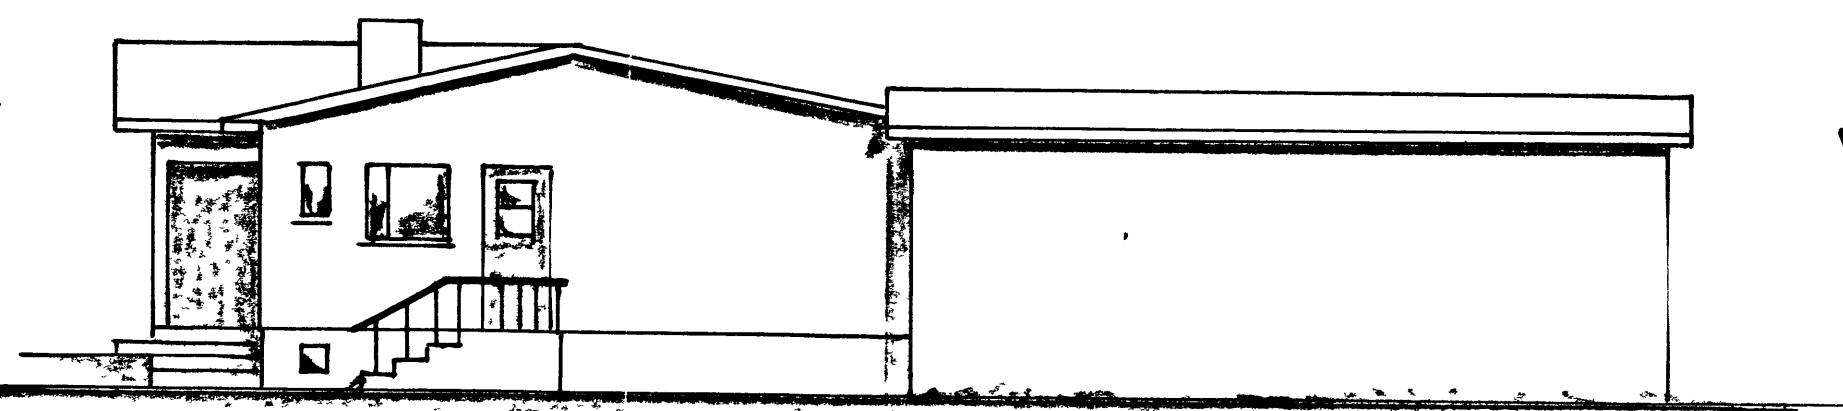


N-AUSTUR

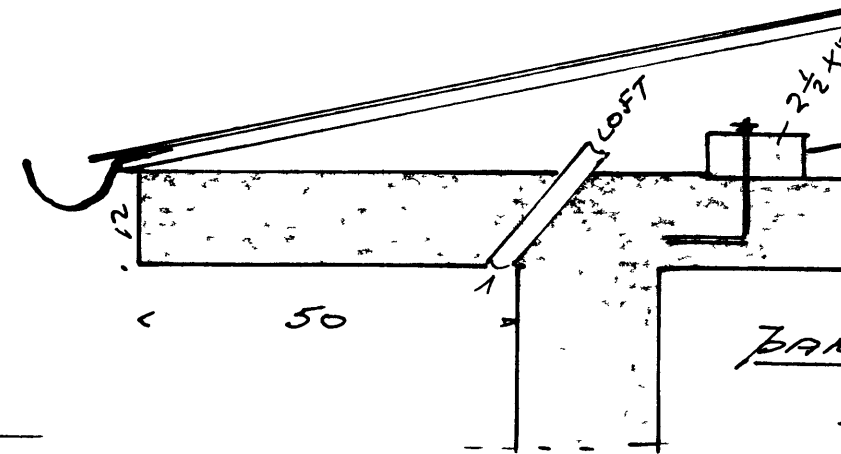

TAKBRUN Á STÖFNUM
M 1:100

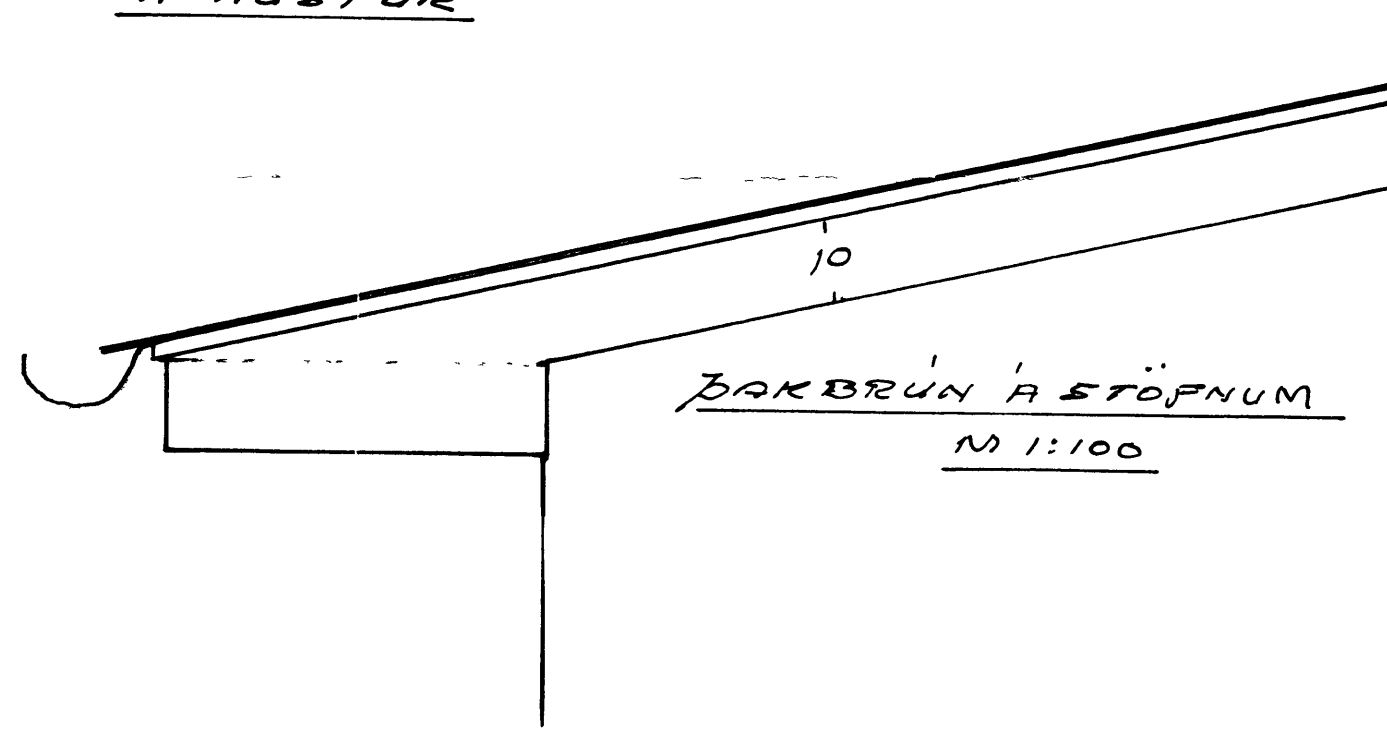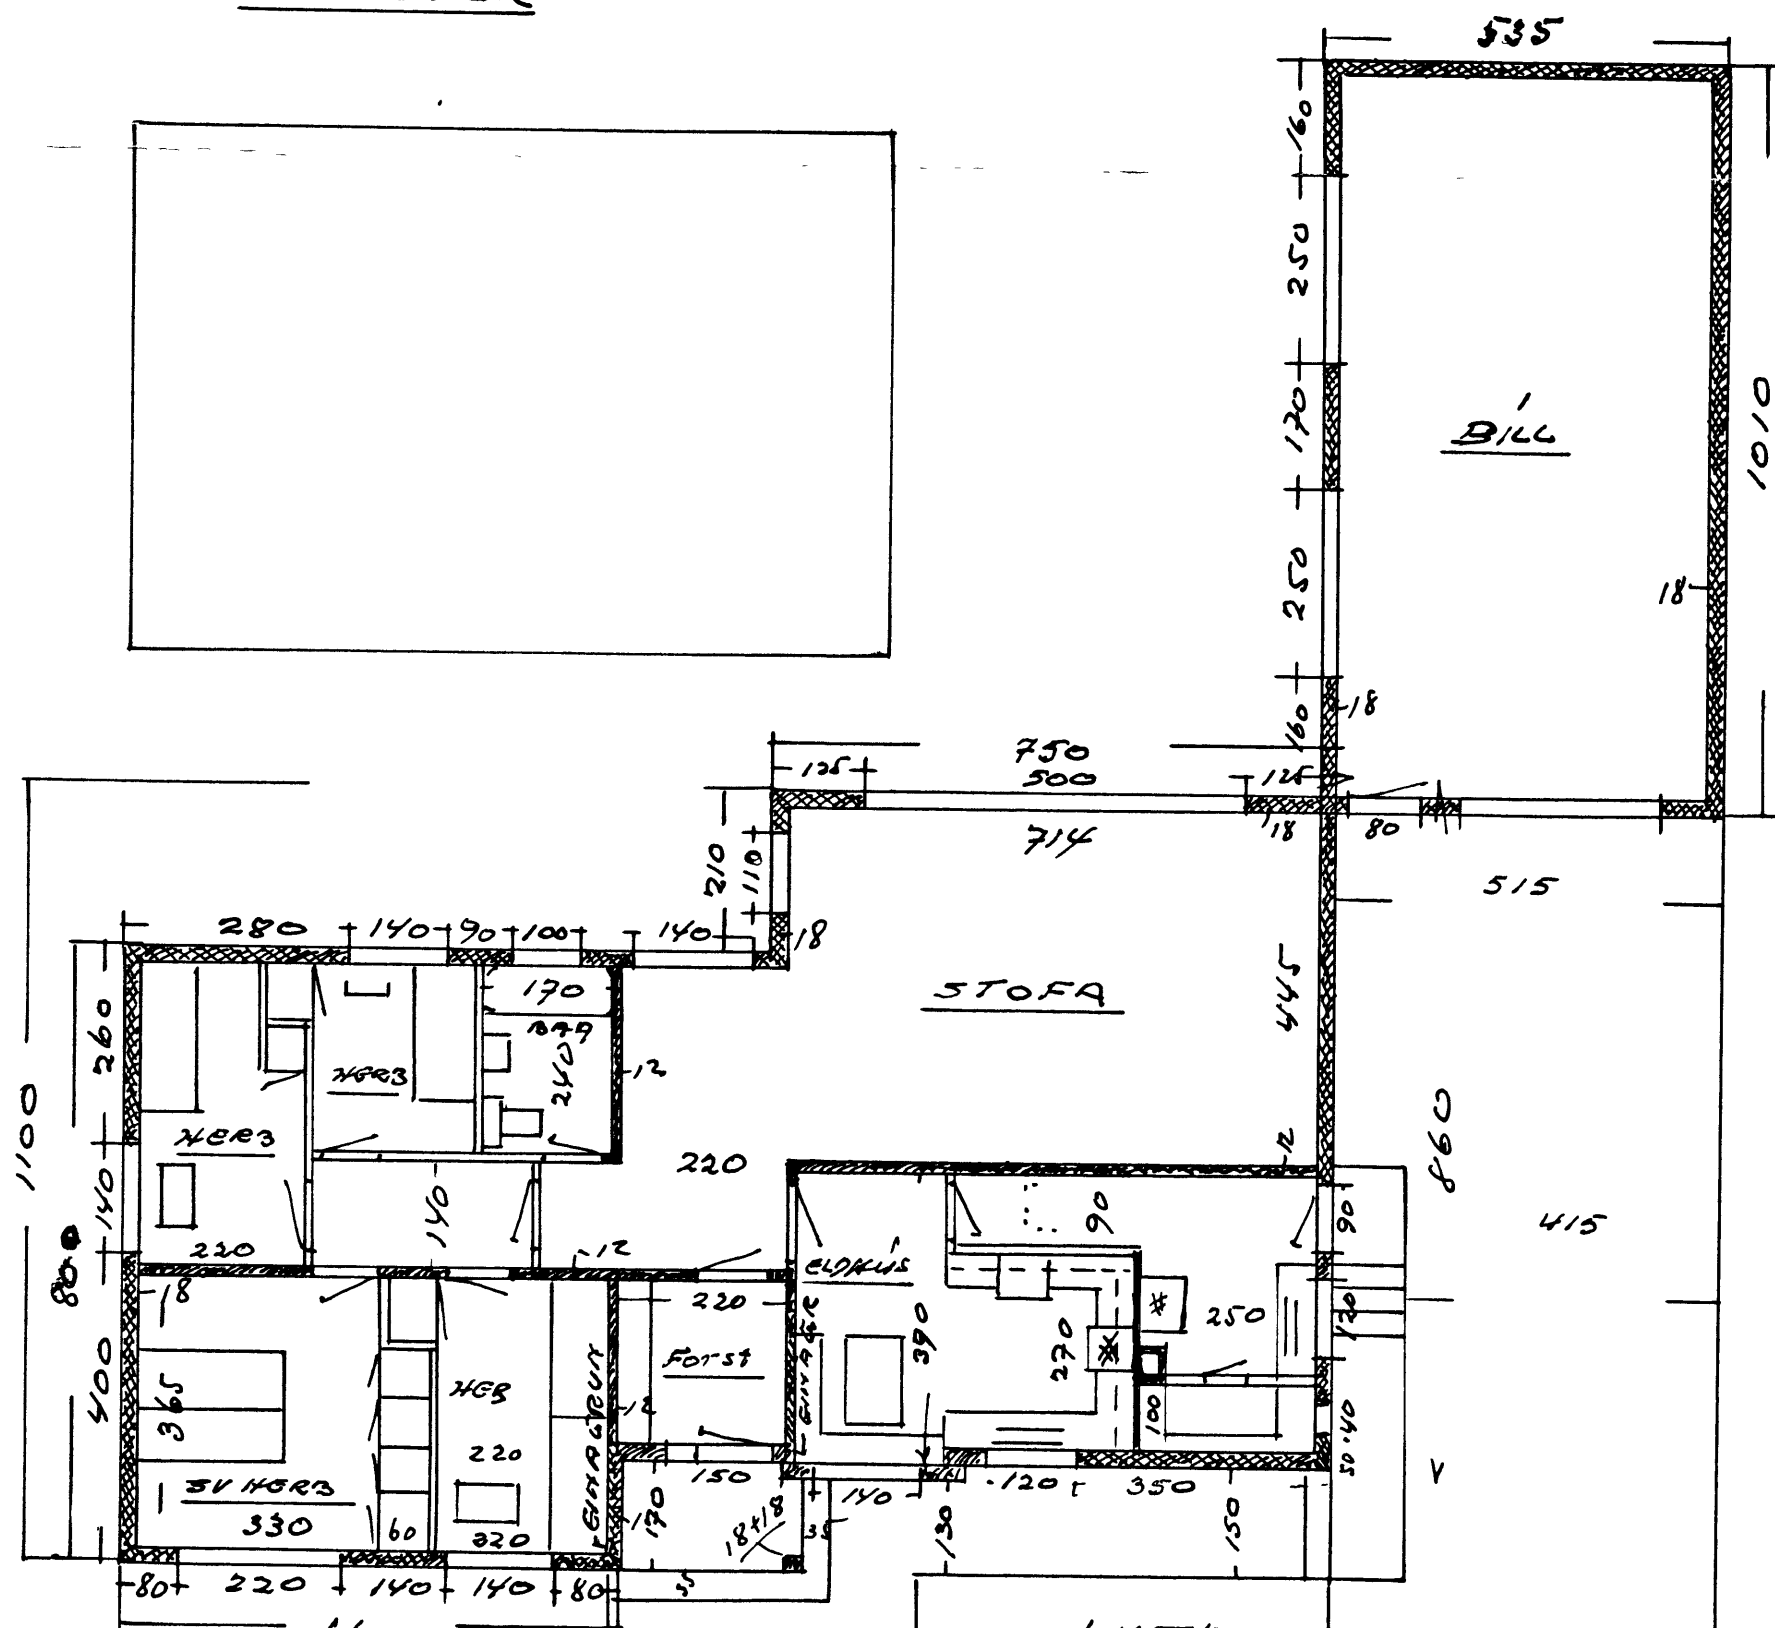


TAKBRUN Á STÖFNUM
M 1:100

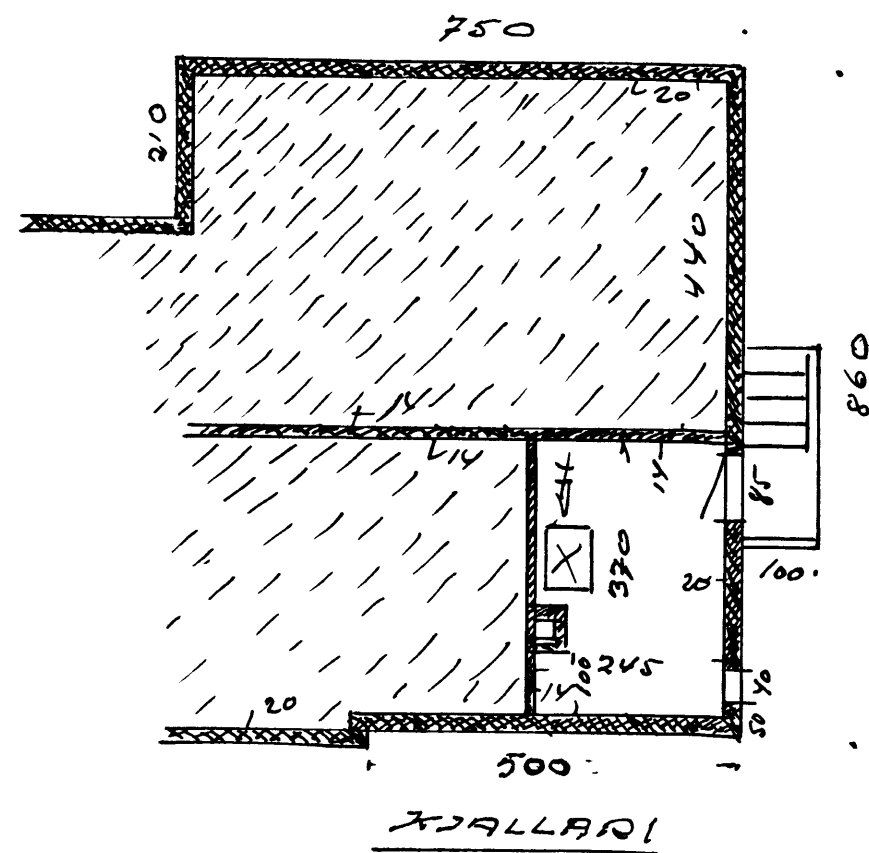

KJALLARÍ

BRUTTO: 130 m²
NETTO: 120 m²

HRAUNTÚN

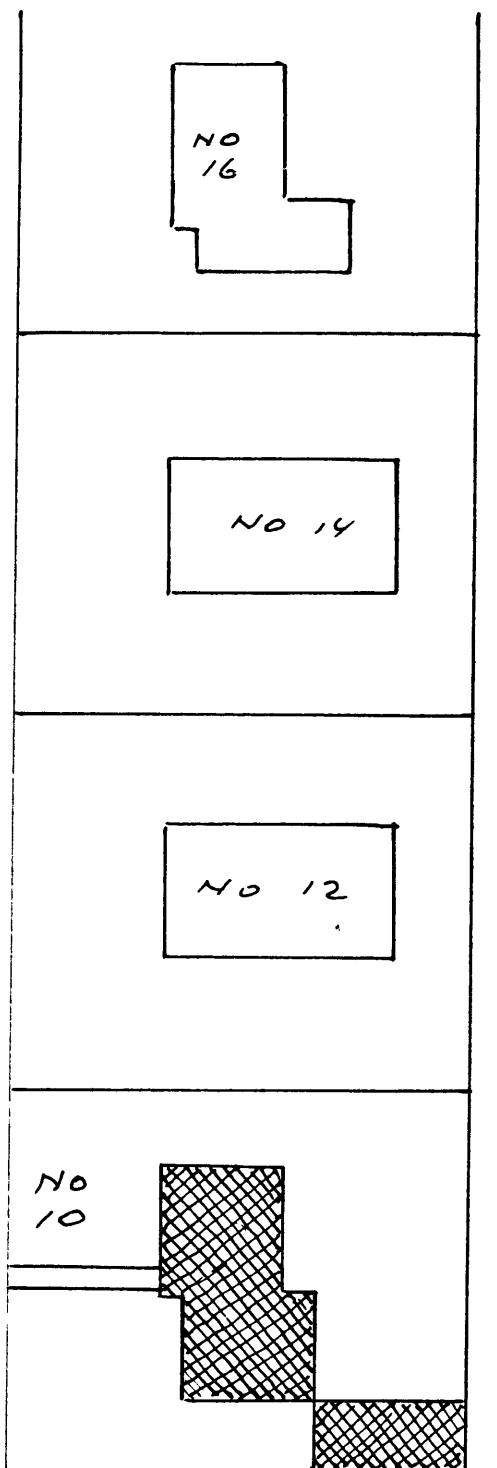

AFSTAGA
M 1:500