
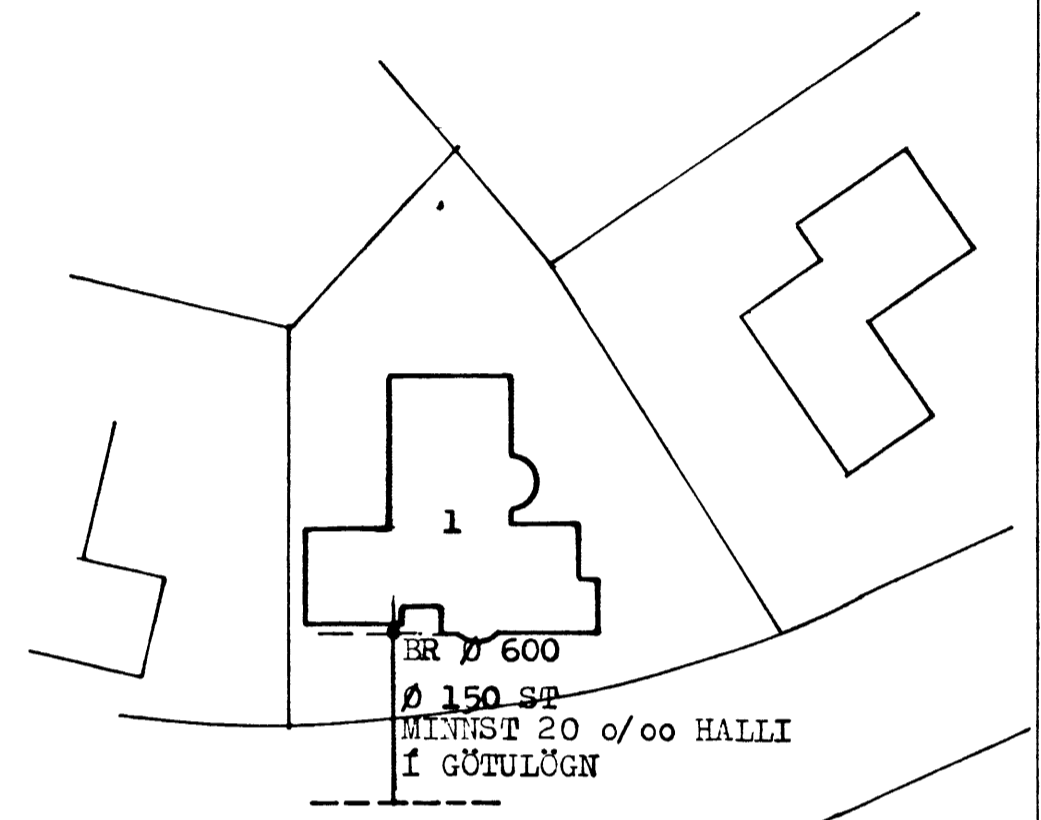


HLIÐARMYND AF SKÓLPBRUNNI 1:50

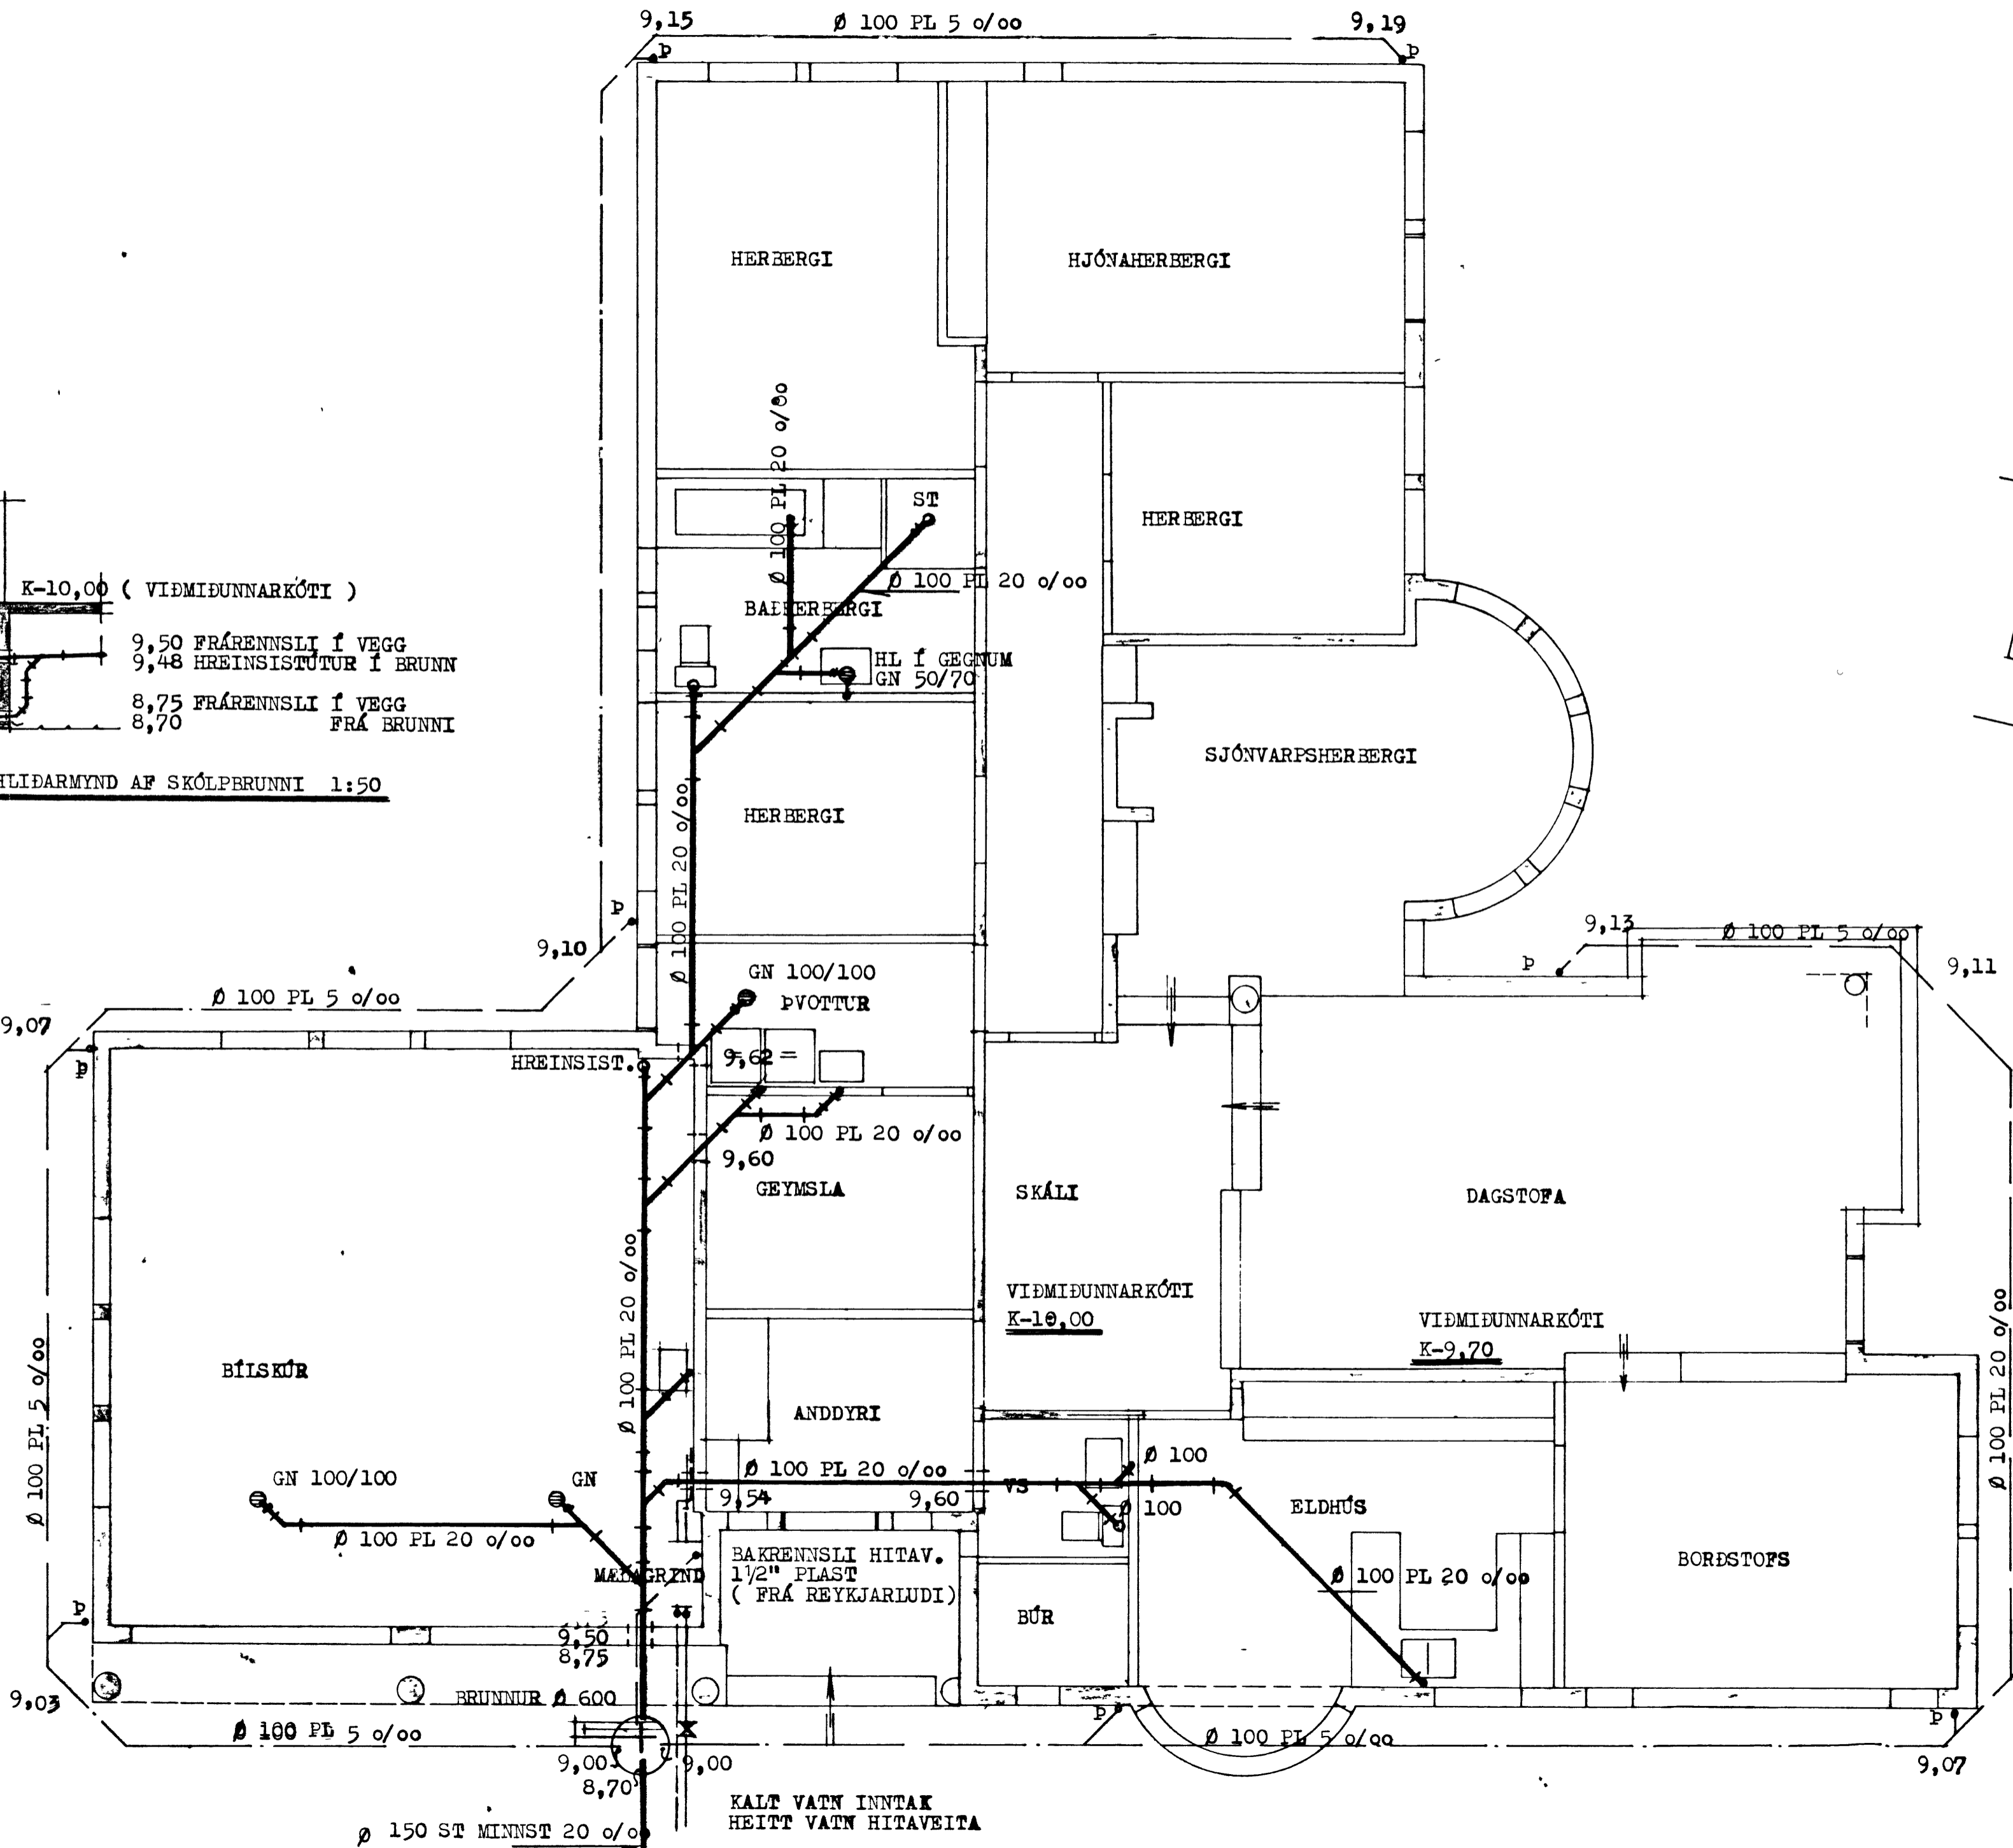

HRAUNTÚN

AFSTADA 1:500

SKÝRINGAR:  
SJÁ EINNIG BL. 5  
UPPGEFNIR KÓTAR AÐEINS VIÐMIÐUNNARKÓTAR

STEINGRÍMUR TH. ÞORLEIFSSON, MTFI		
TEIKNISTOFA - ARMULA 5 - SIMI 3-22-44		
VERK	HRAUNTÚN NR.1 VESTMANNAEYJUM	
MAL	1:50-1:500	FRÁRENNSLISLAGNIR -GRUNNMYND -AFSTADA
DAGS	OKT.-1984	
BLAD	2	