




SUÐUR

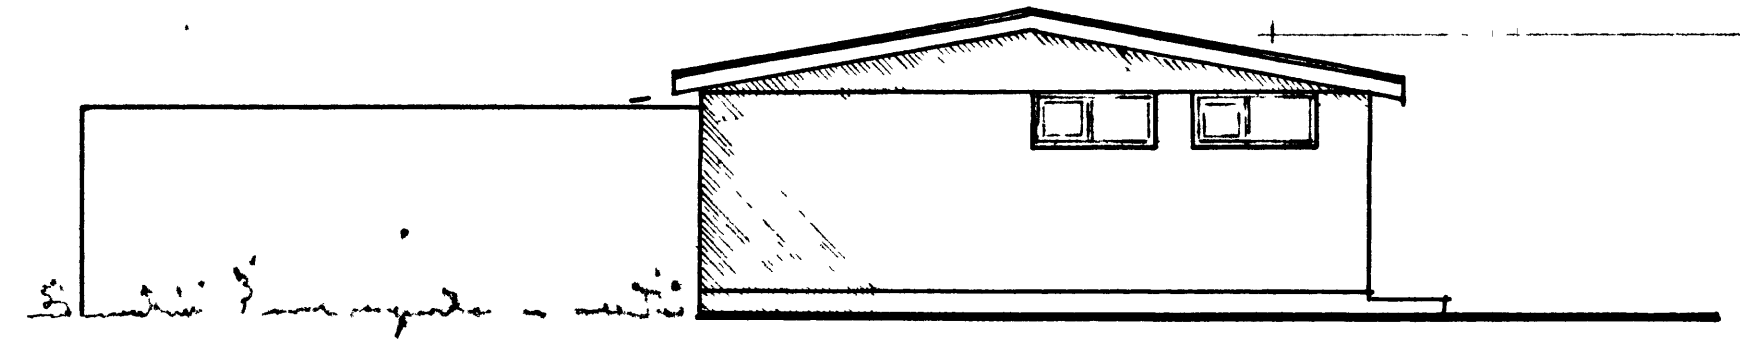


AUSTUR

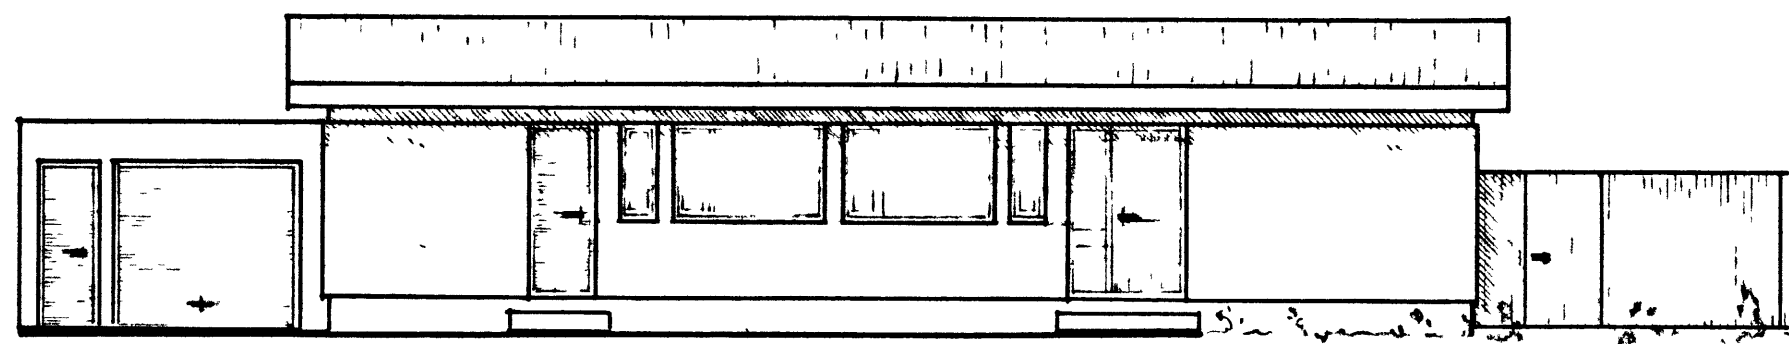


NORÐUR

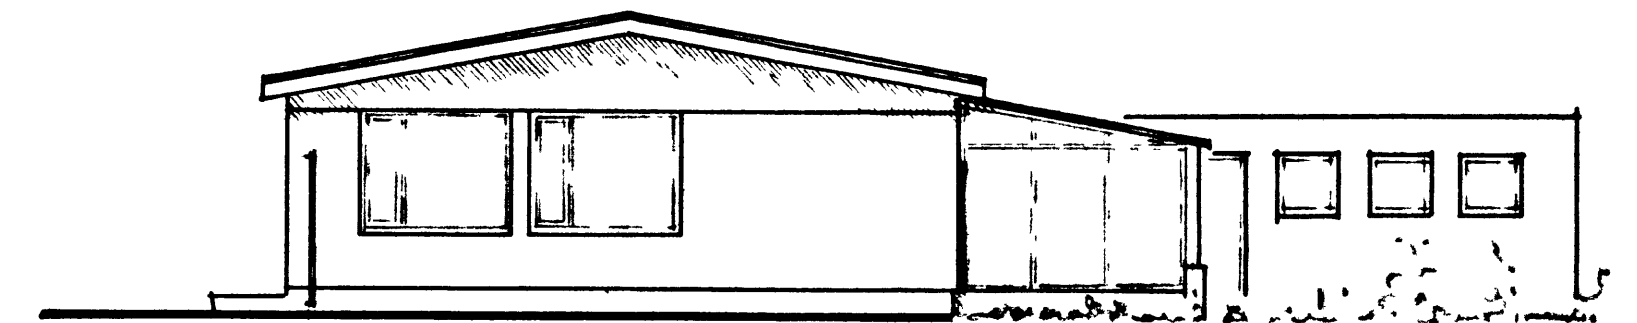


VESTUR

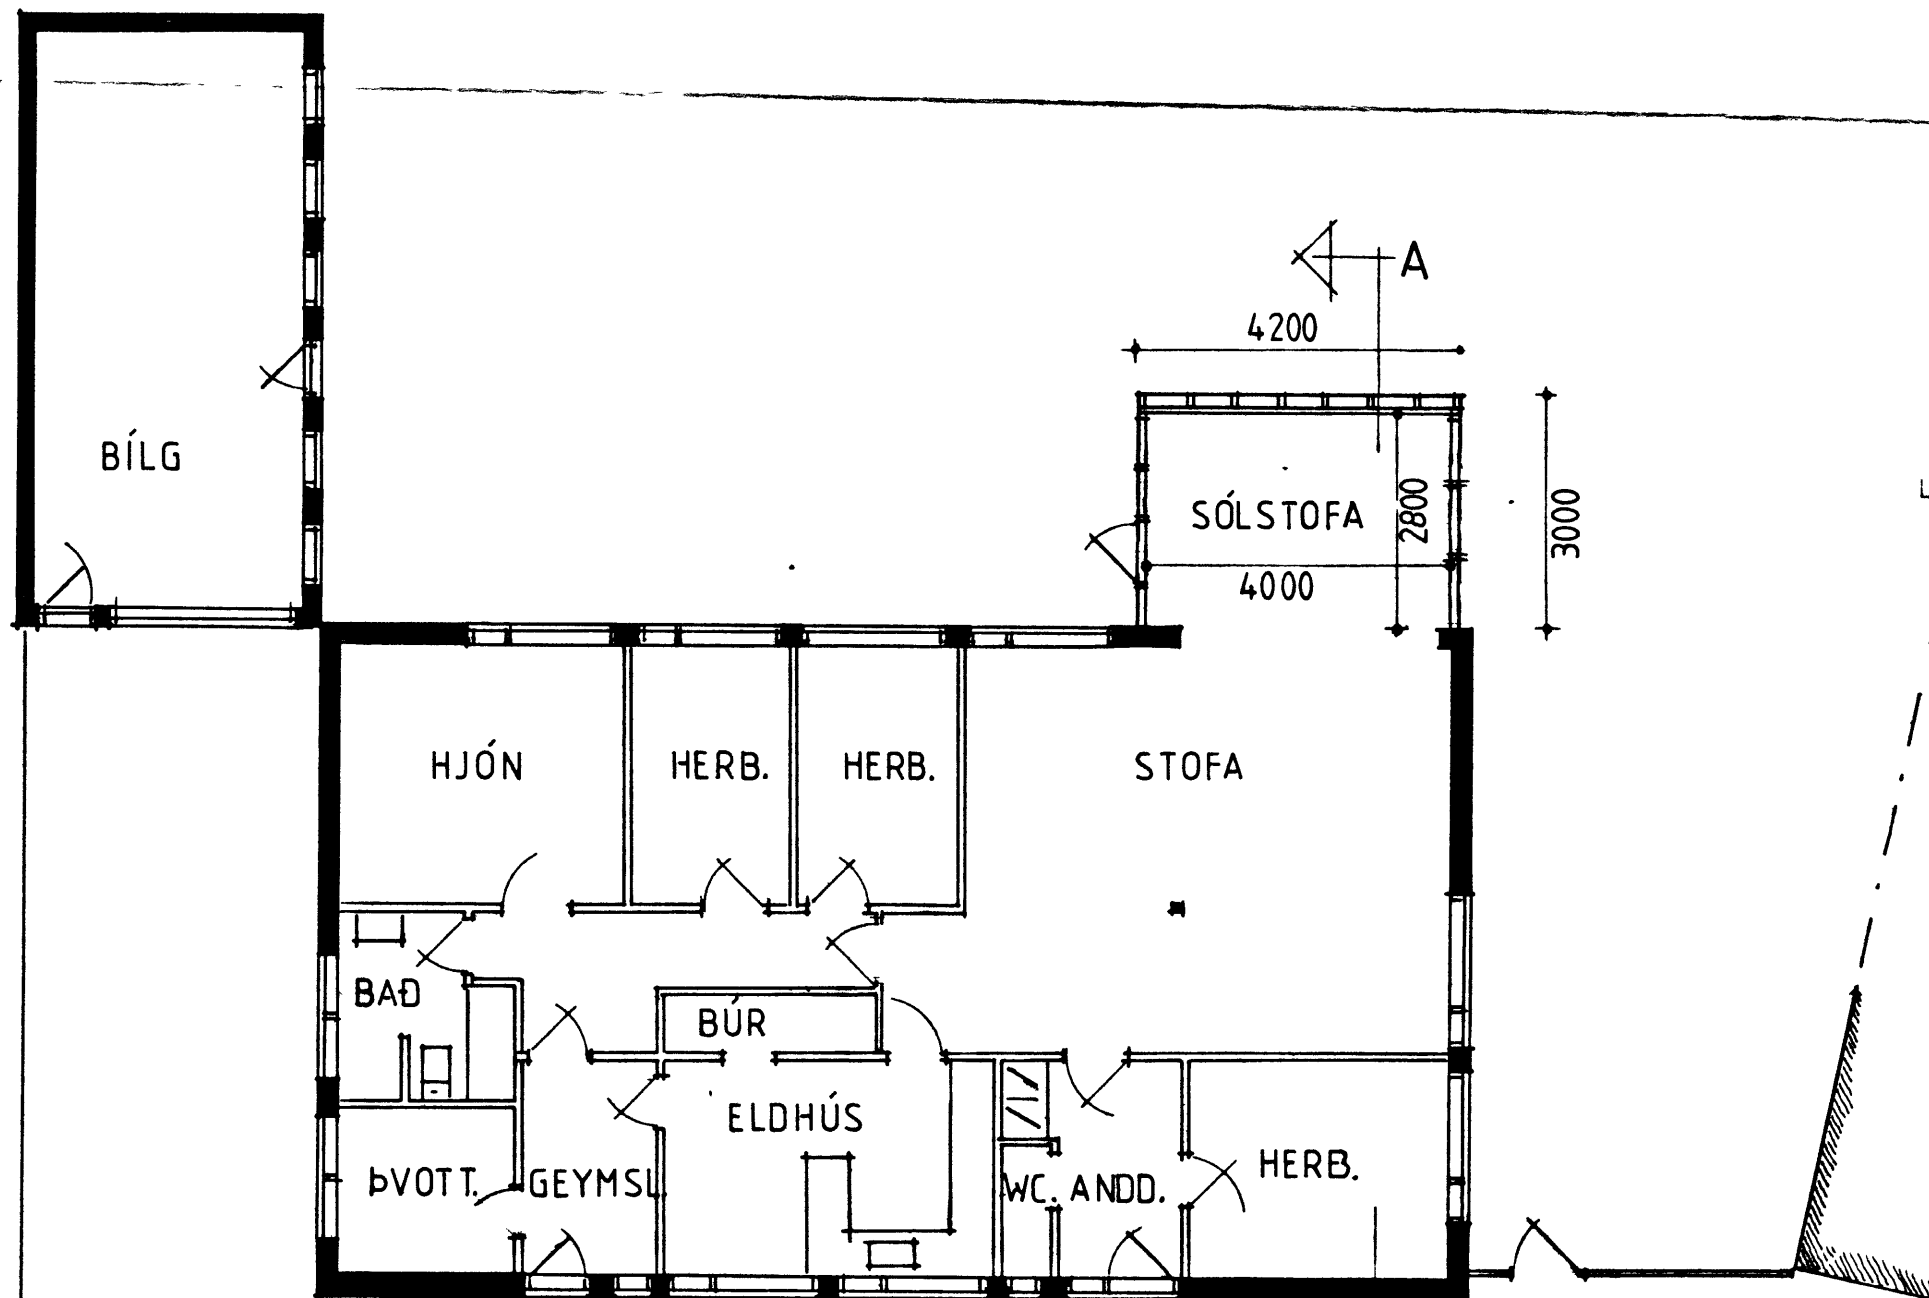

GRUNNMYND

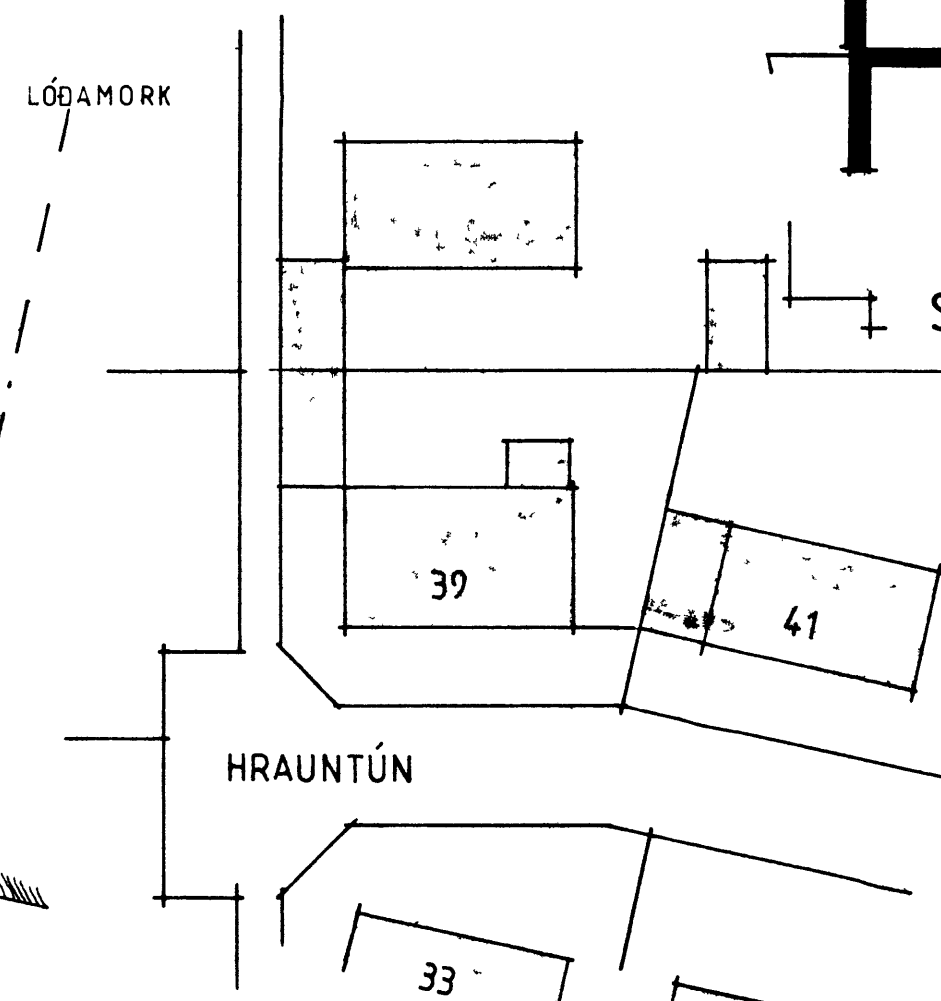


AFSTAÐA

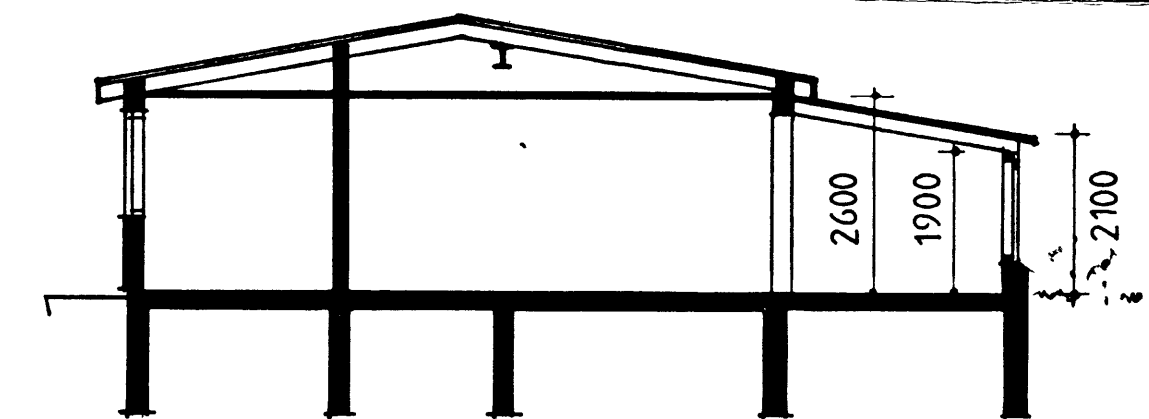

SNID A-A

Flatarmál sólstofu 12,60m<sup>2</sup>  
 Rúmmál sólstofu 29,61m<sup>3</sup>

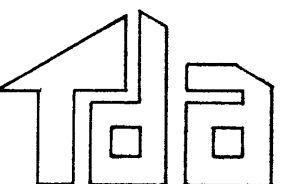

VERKEFNI	Hrauntún 39 Vestmannaeyjum	DAGS	02.02.1987
VERKLUTI	Sólstofa	MÁLS	1 100, 1 500
TEIKNING	Utlit, snið, afstaða	TEIKN AF	SL
	Skúli Lýðsson Gardabraut 24 Akran	REIKN AF	SL