

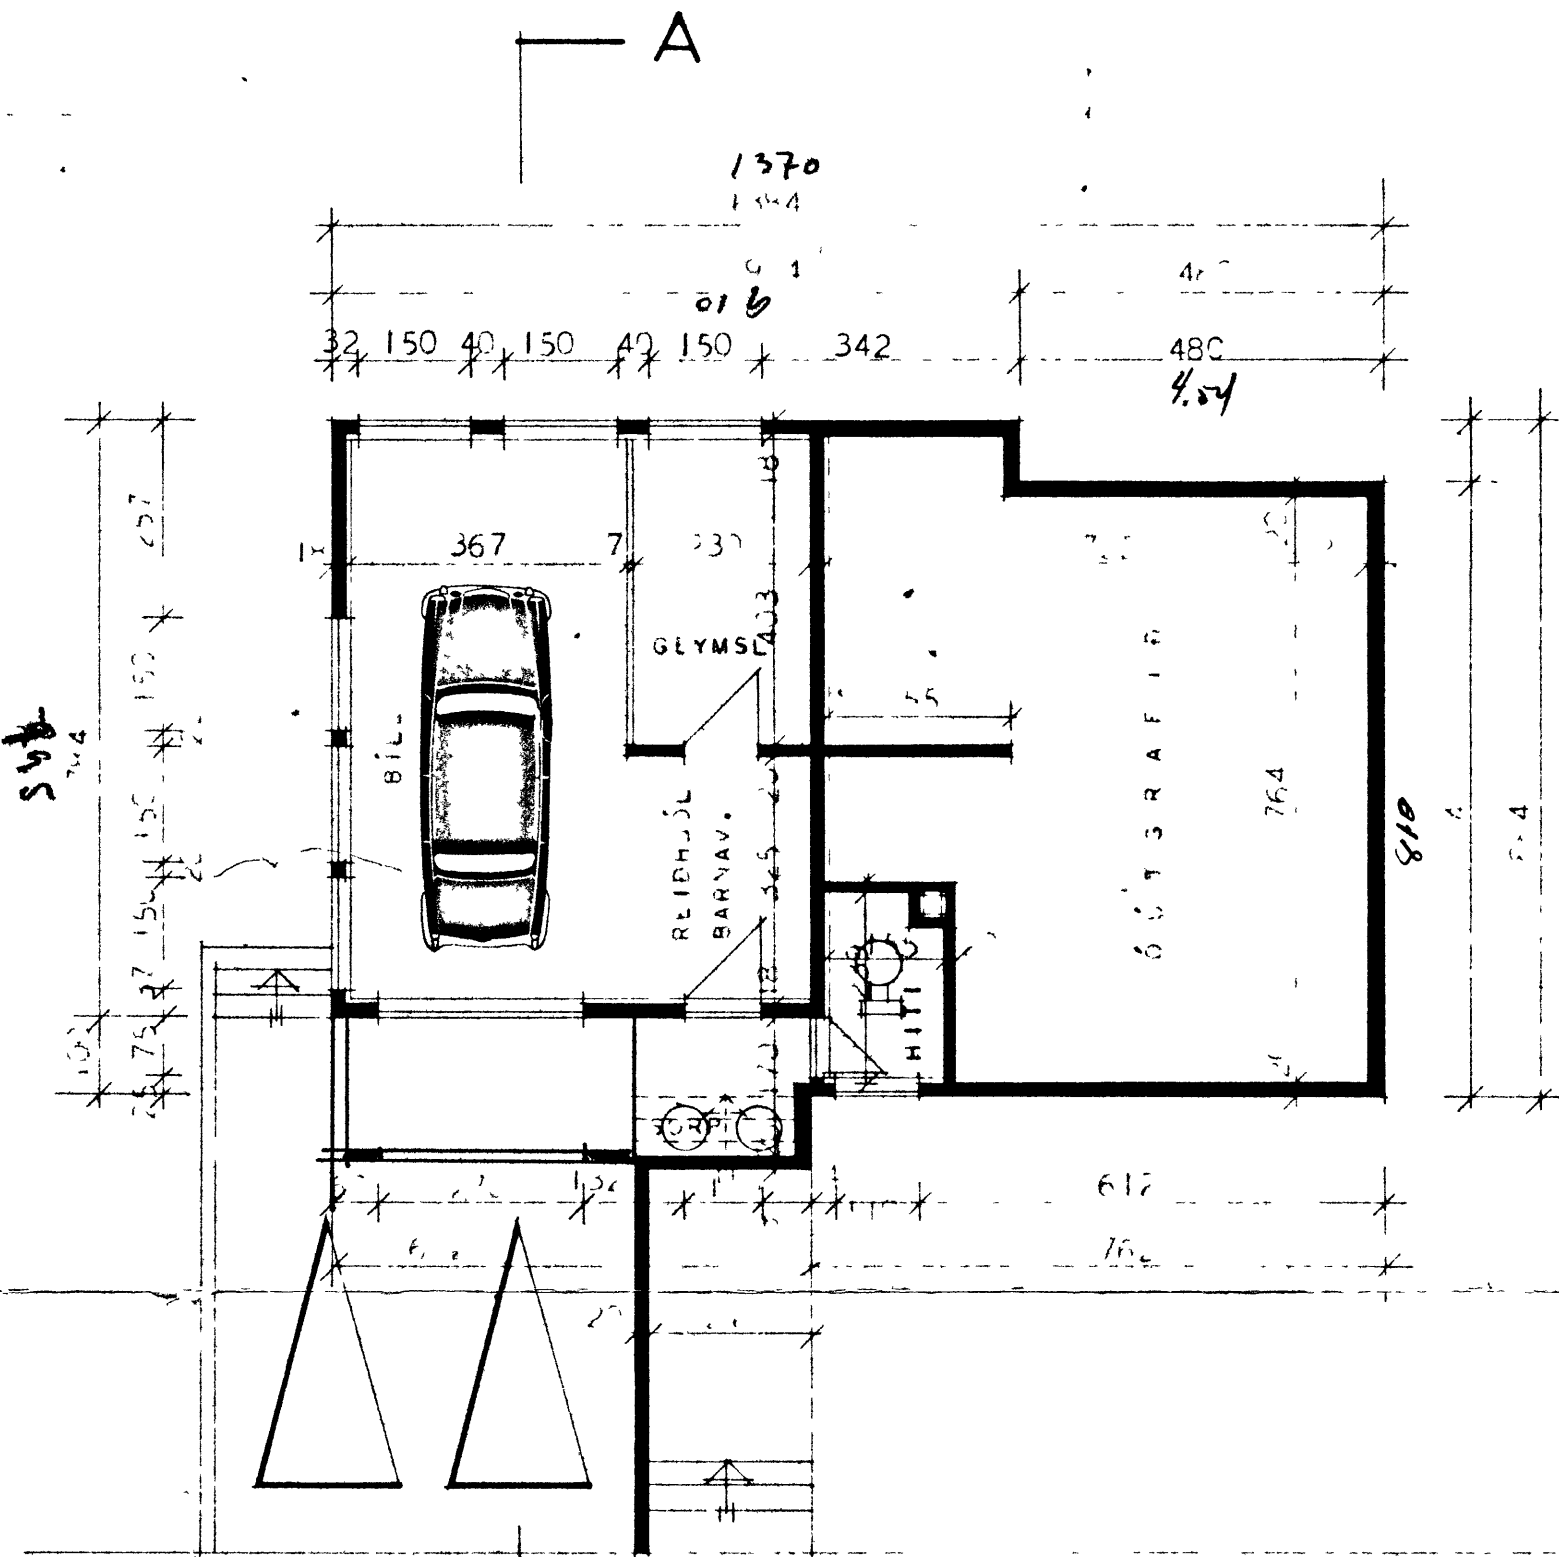


Samp. 12/3 -70.

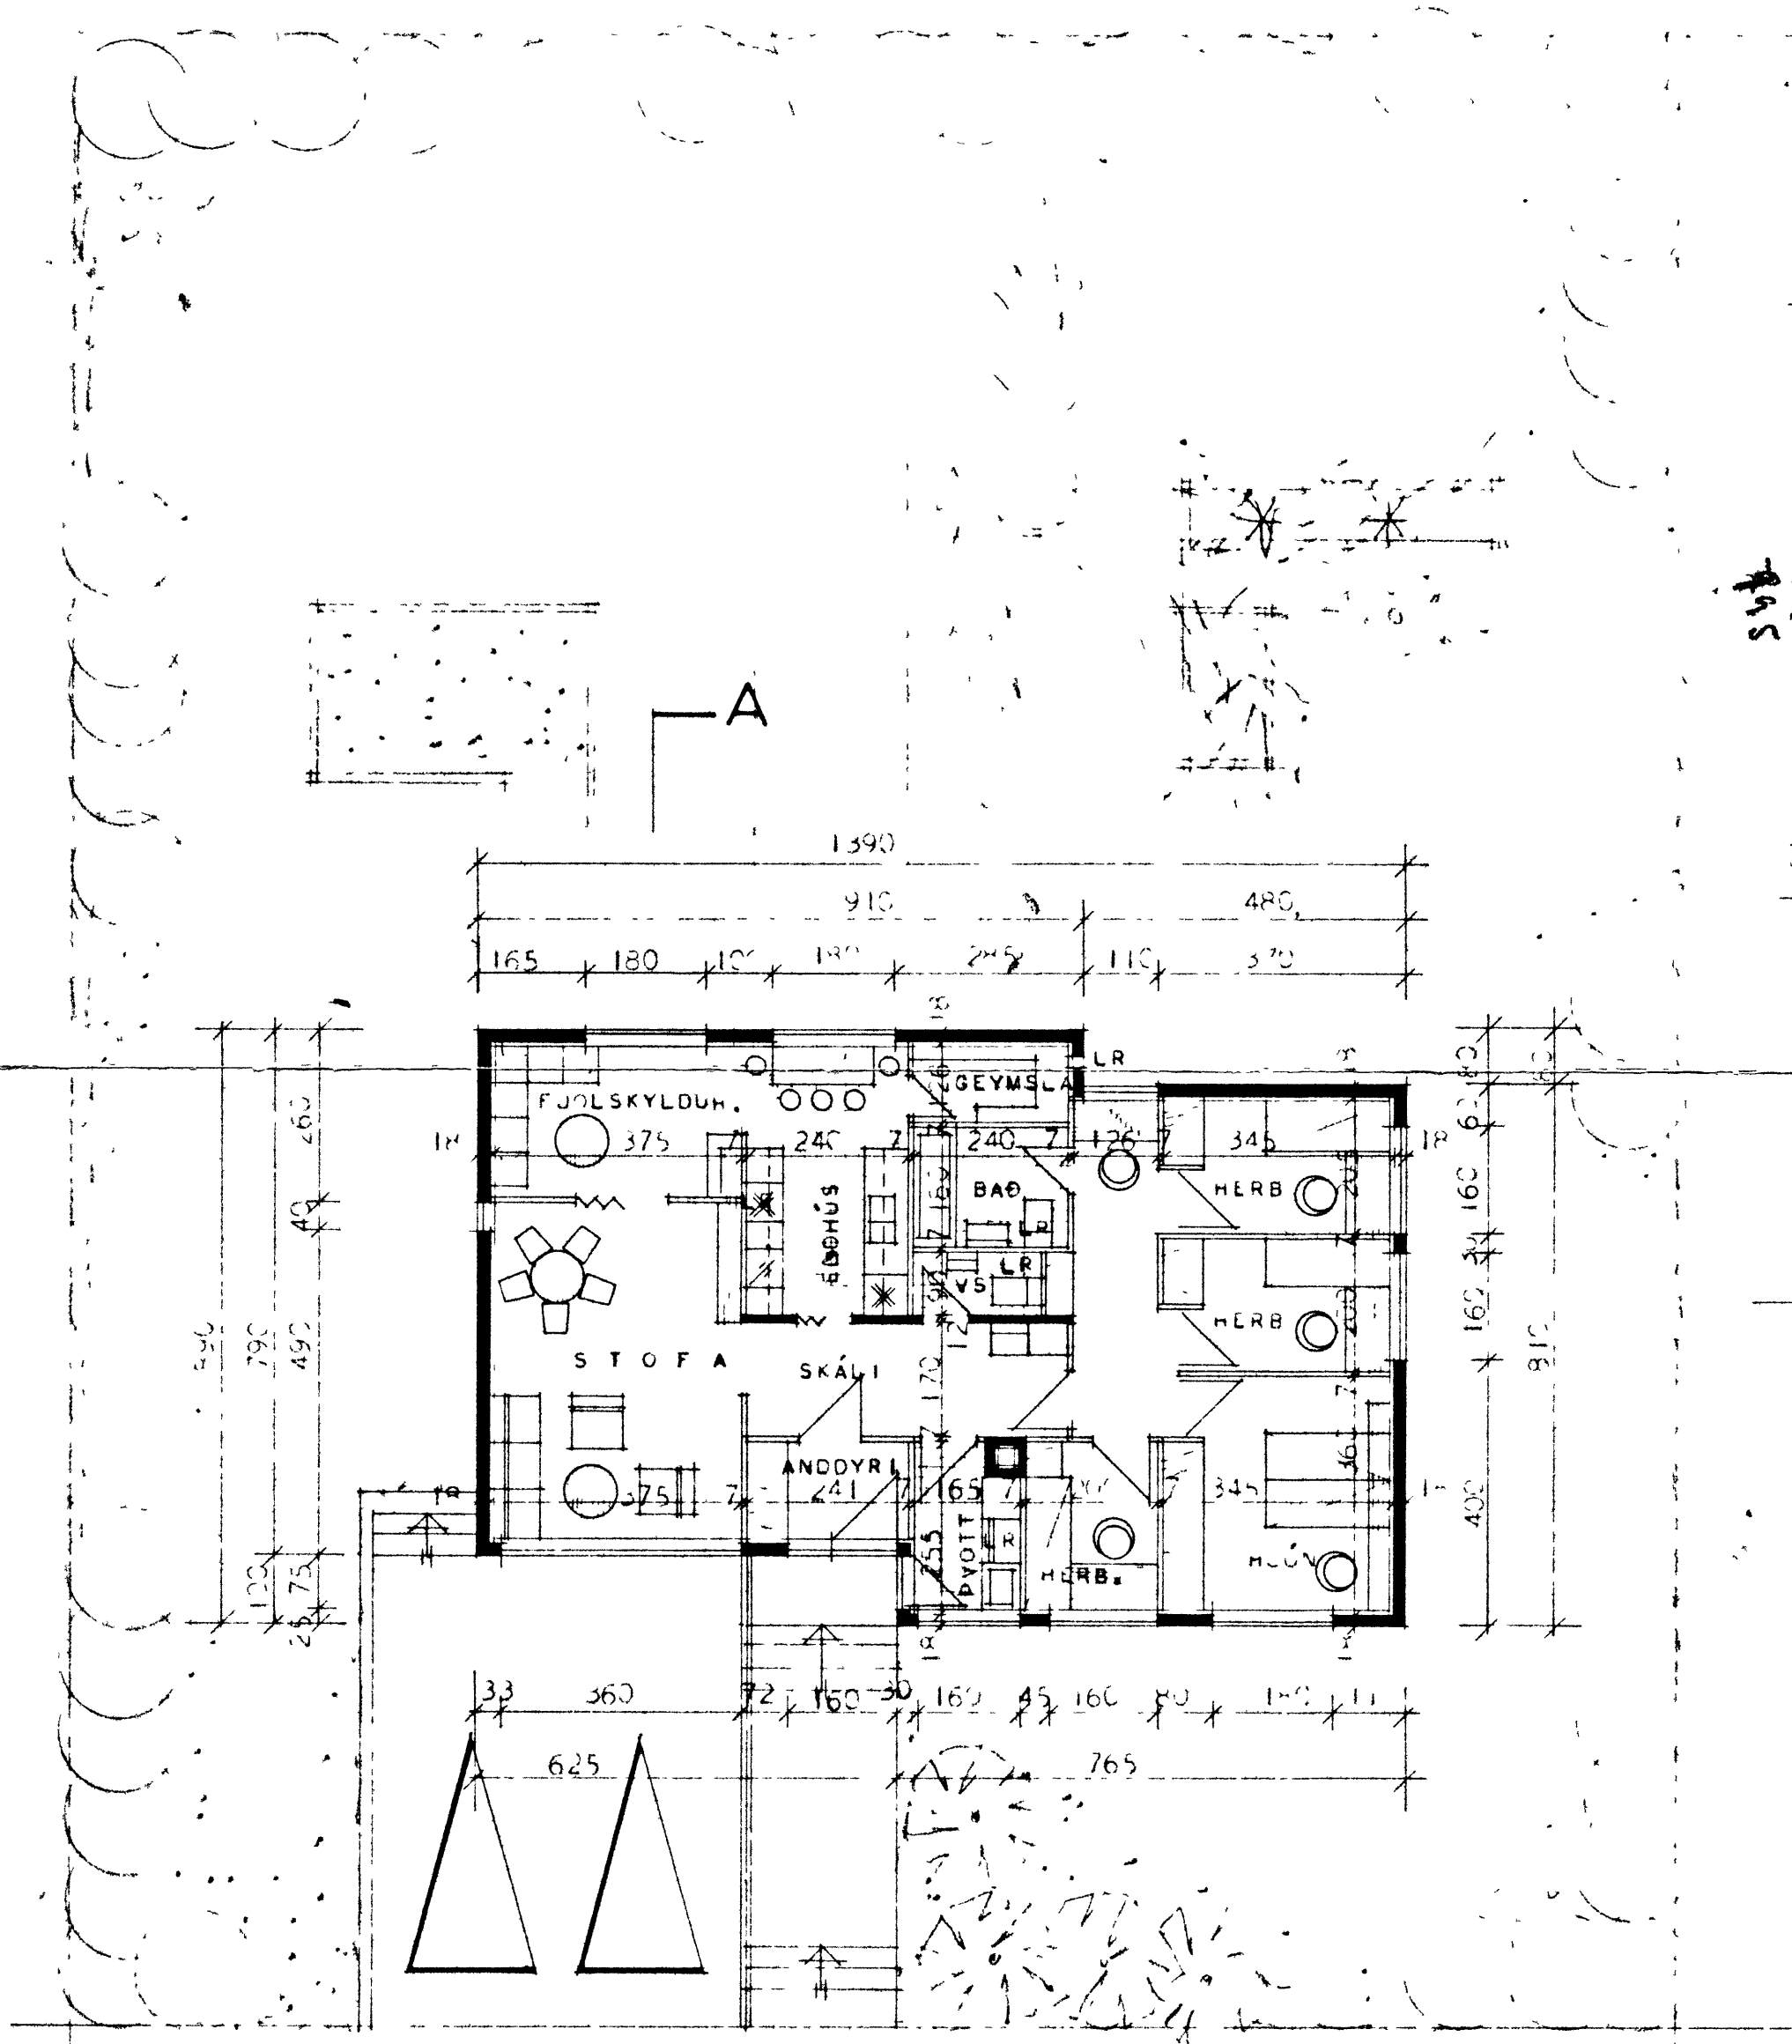

FLATARMÁL HEJLAR BRÖTTO ----- 113,6 M²
 FLATARMÁL HEJLAR NETTÓ ----- 100,0 M²
 FLATARMÁL KJALLARA BRÖTTO ----- 55,0 M²

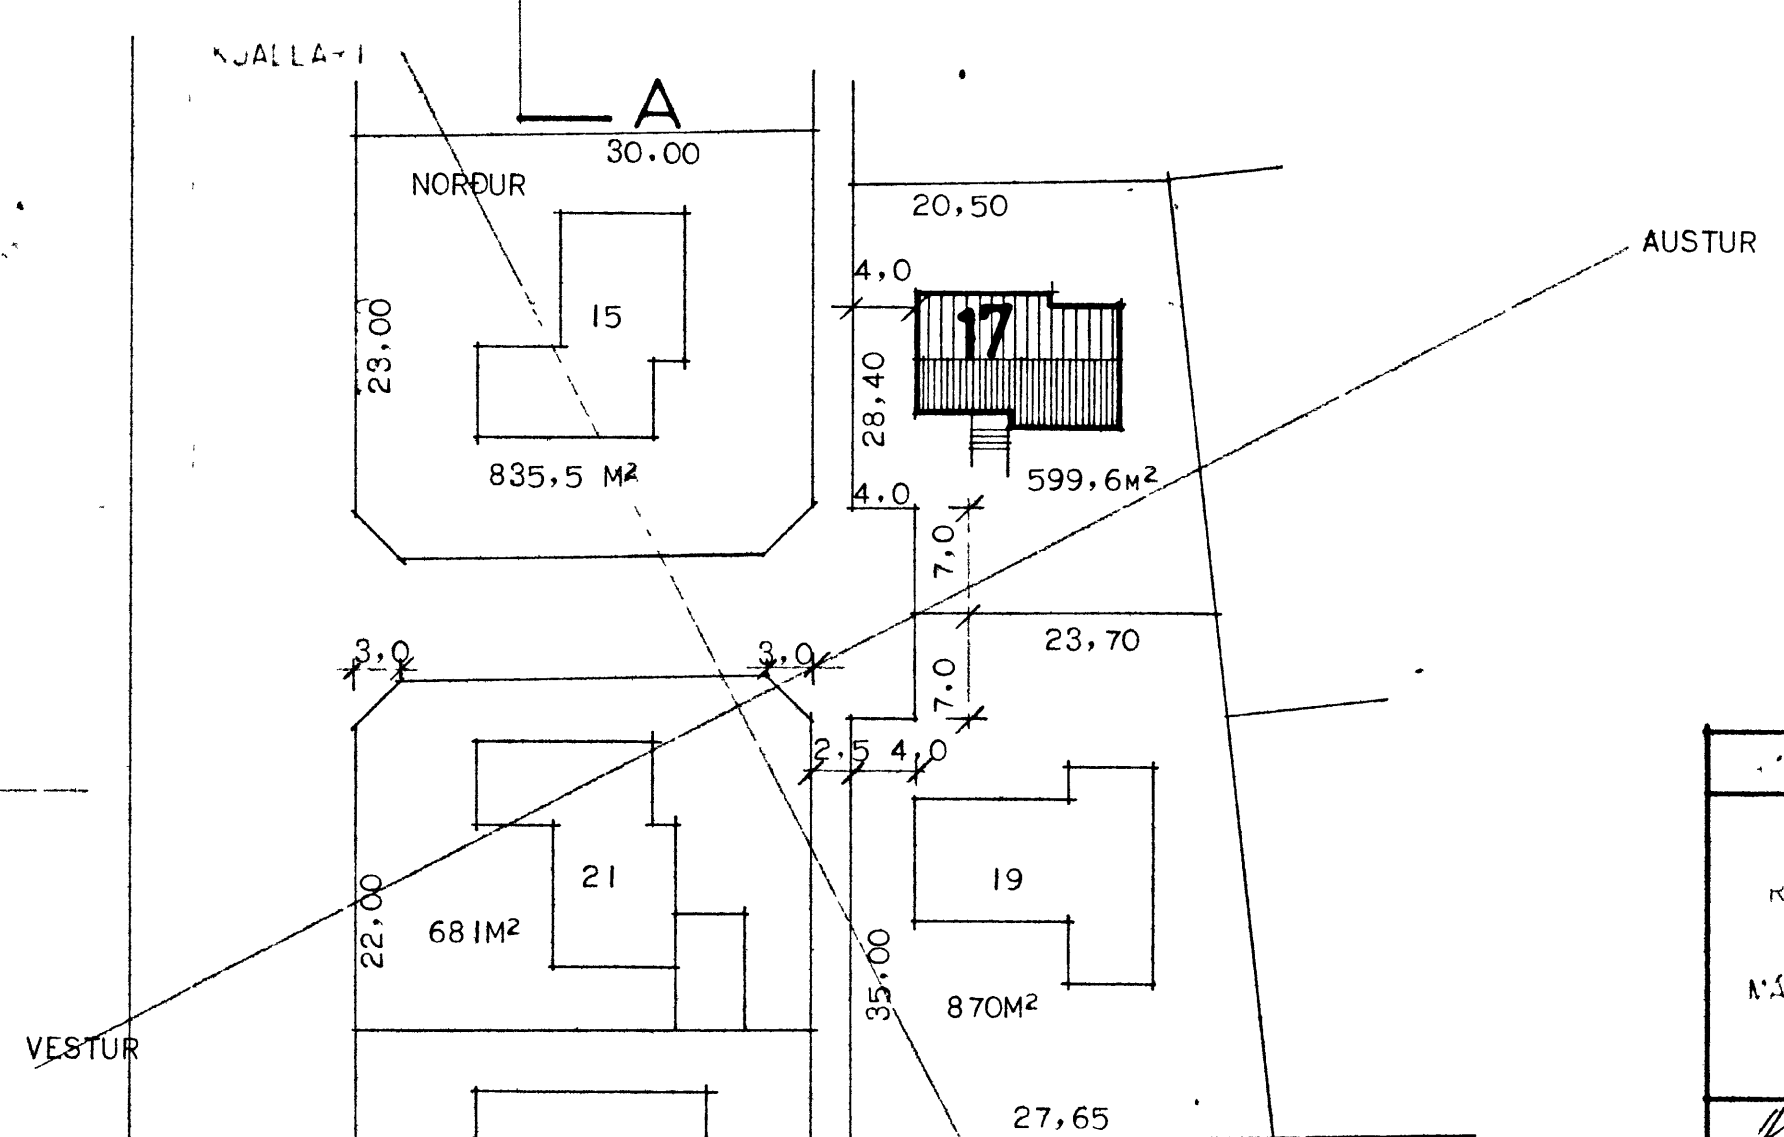

SÁMSTAFINGARFRAGA	
KOMMISSIONER	FRAGA NR.
NÁM NÚ	2049
	FRAGA NR. I
	1964

Masmin Jan Jónsson