

Skráningartafla: Illugagata 15b, Vestmannaeyjum

Skrásetjari: Þorgrímur Eiríksson

Landnúmer: 161094

Kennitala: 111038-3259

Matshlutanúmer: 01

Útgáfa: 4.01t

Dags: 8.4.2010

SAMPYKKT AF BYGGINGARFULLTRÚA

23. MAR. 2010

BYGGINGARFULLTRÚA VESTMANNAEYJUM




Uppskipting og lýsing					Stærðir													
D0	D1	D2	D3	D4	D5	D5M	D6	D7	D8	D9	D10a	D10b	D11	D12	D16	Reikntala	D17	
Lokun	Rými	Notkun	Höfuð-	Eignar-	Botnflötur	Milflötur	Stigar	Op	Brúttóflötur	Brúttóflötur	Salarhæð	Salarhæð	Brúttó	Nettóflötur	Birt flatarmál	skiptarúmmáls	Skipta-	
	hæð-röö	texti	flokkun	hald	m ²	m ²	m ²	m ²	m ²	sh < 1.8	min	max	rúmmál m ³	m ²	m ²		rúmmál m ³	
Matshluti					231,6	0,0	0,0	0,0	231,6	0,0			882,8	198,2	231,6		716,350	
Botn													46,0					
	01	1. hæð			231,6	0,0	0,0	0,0	231,6	0,0			836,8	198,2	231,6			
A	0101	Íbúð	N	0101	186,4				186,4		3,05	3,50	692,2	161,0	186,4	3,71	597,310	
A	0102	Bilgeymsla ofl	B	0102	45,2				45,2		2,80	3,05	144,6	37,2	45,2	3,20	119,040	
B	0103	Inngangur	U	0101	8,3				8,3									
C	0104	Verönd	U	0101	32,2				32,2									
C	0105	Sorp	T	0101	2,8				2,8									


Athugasemdir

Sameignir sumra

Eignarhald

Eignarhald	Notkun texti	Birt flatarmál m ²	Skiptarúmmál Séreign m ³	Séreign og sameign m ³
0101	Íbúð	186,4	597,310	597,310
0102	Bilgeymsla ofl	45,2	119,040	119,040
	Alls	231,6	716,350	716,350

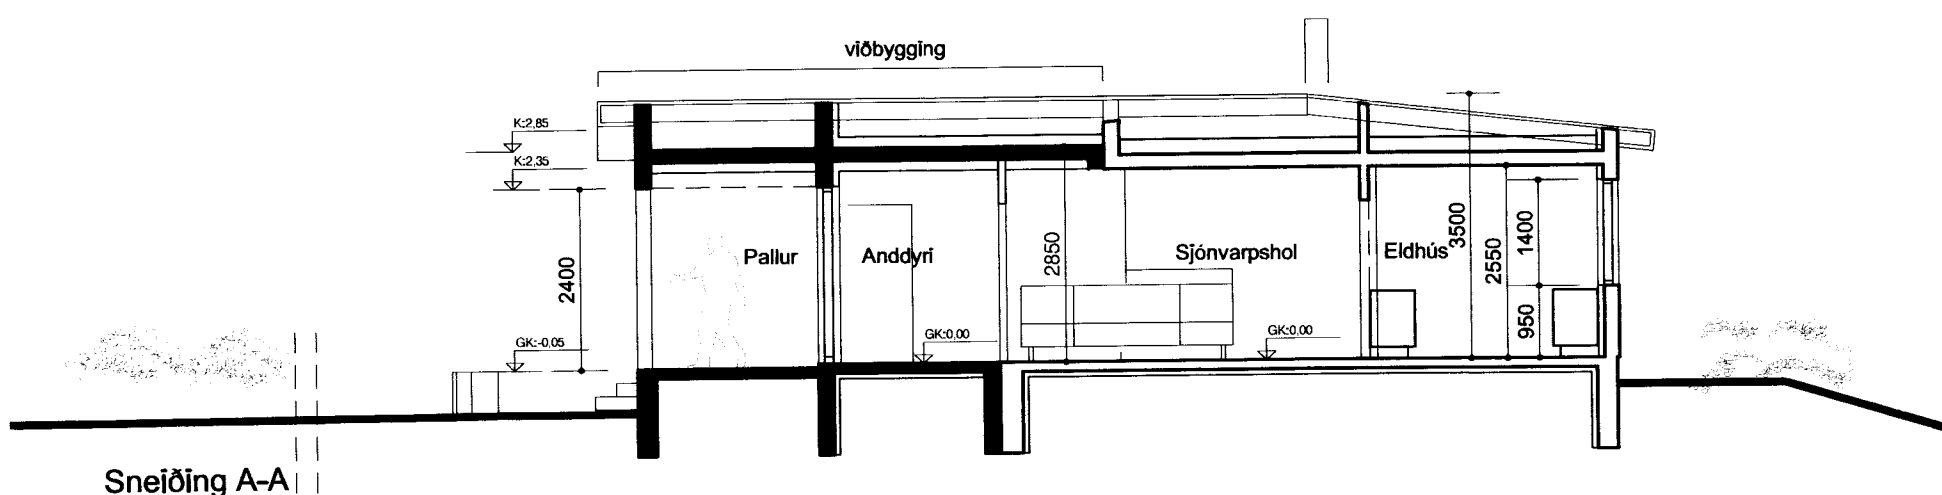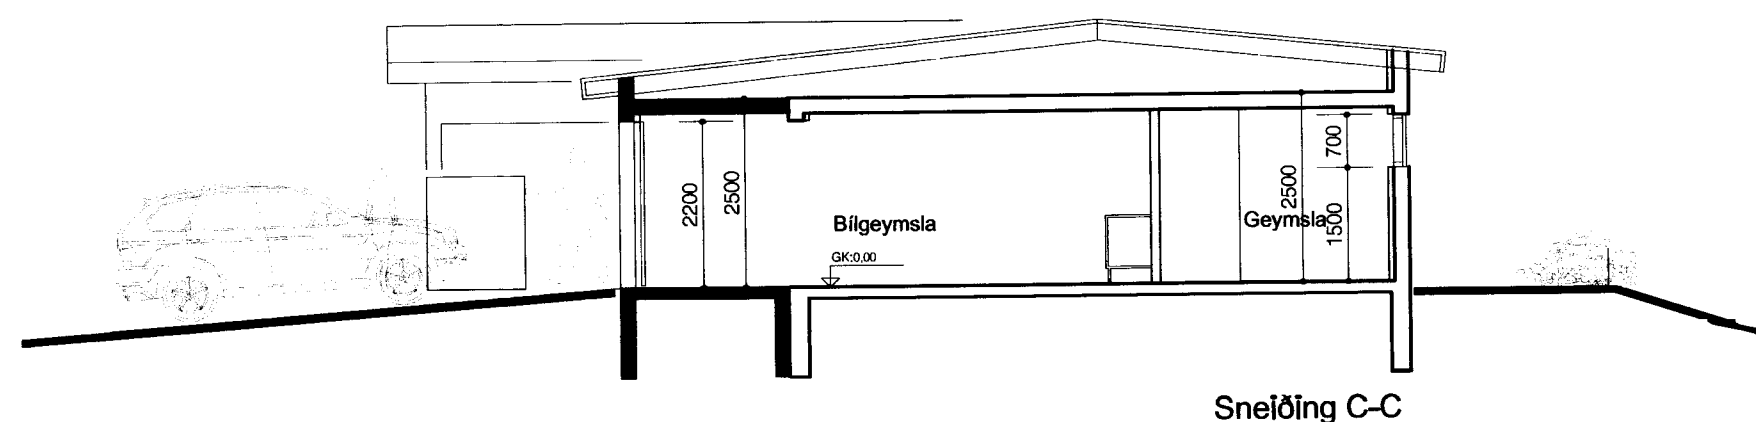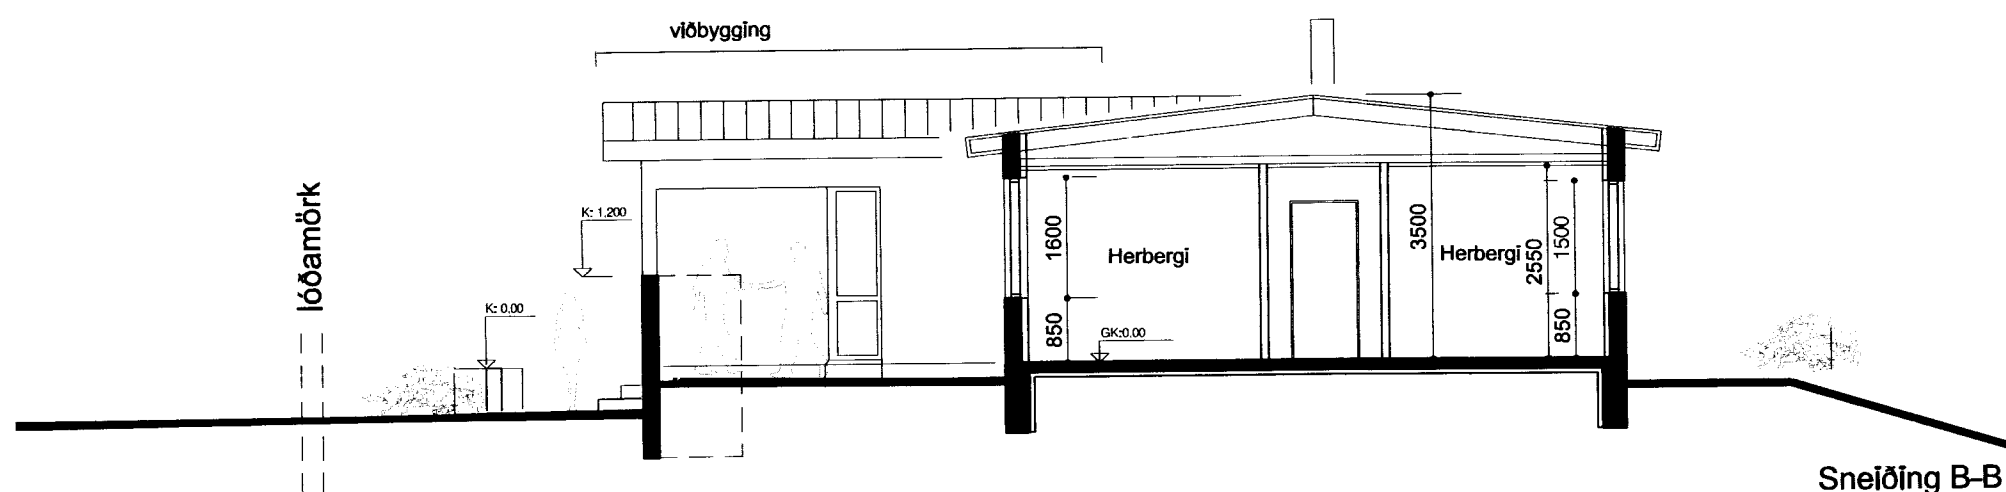

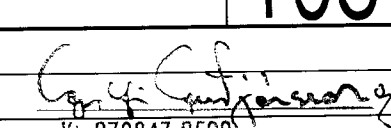TEIKNISTOFA ARKITEKTA GYLFI GUÐJÓNSSON OG FÉLAGAR ehf. arkitektar faí. <small>SKÓLAVÖRÐUSTÍG 3 101 REYKJAVÍK Sími: 552-8740 FAX: 562-8740 NETFANG: TEIKN@TEIKNALIS</small>	ILLUGAGATA 15B VESTMANNAEYJUM VIÐBYGGINGAR		VERK 10-929
	AÐALTEIKNING SNEIÐINGAR, SKRÁNINGARTAFLA		BLAD 103
HANNAÐ gy KVARNÉ	TEIKNAD gy, edg	REYKJAVÍK 2010-04-30 BREYTT	 Kf. 270847-2509