


SAMPYKKT AF BYGGINGARFULLTRÚA
1 SEP. 2010
Sigurður S. Björnsson
BYGGINGARFULLTRÚNNI Í VESTMANNNAEYJUM

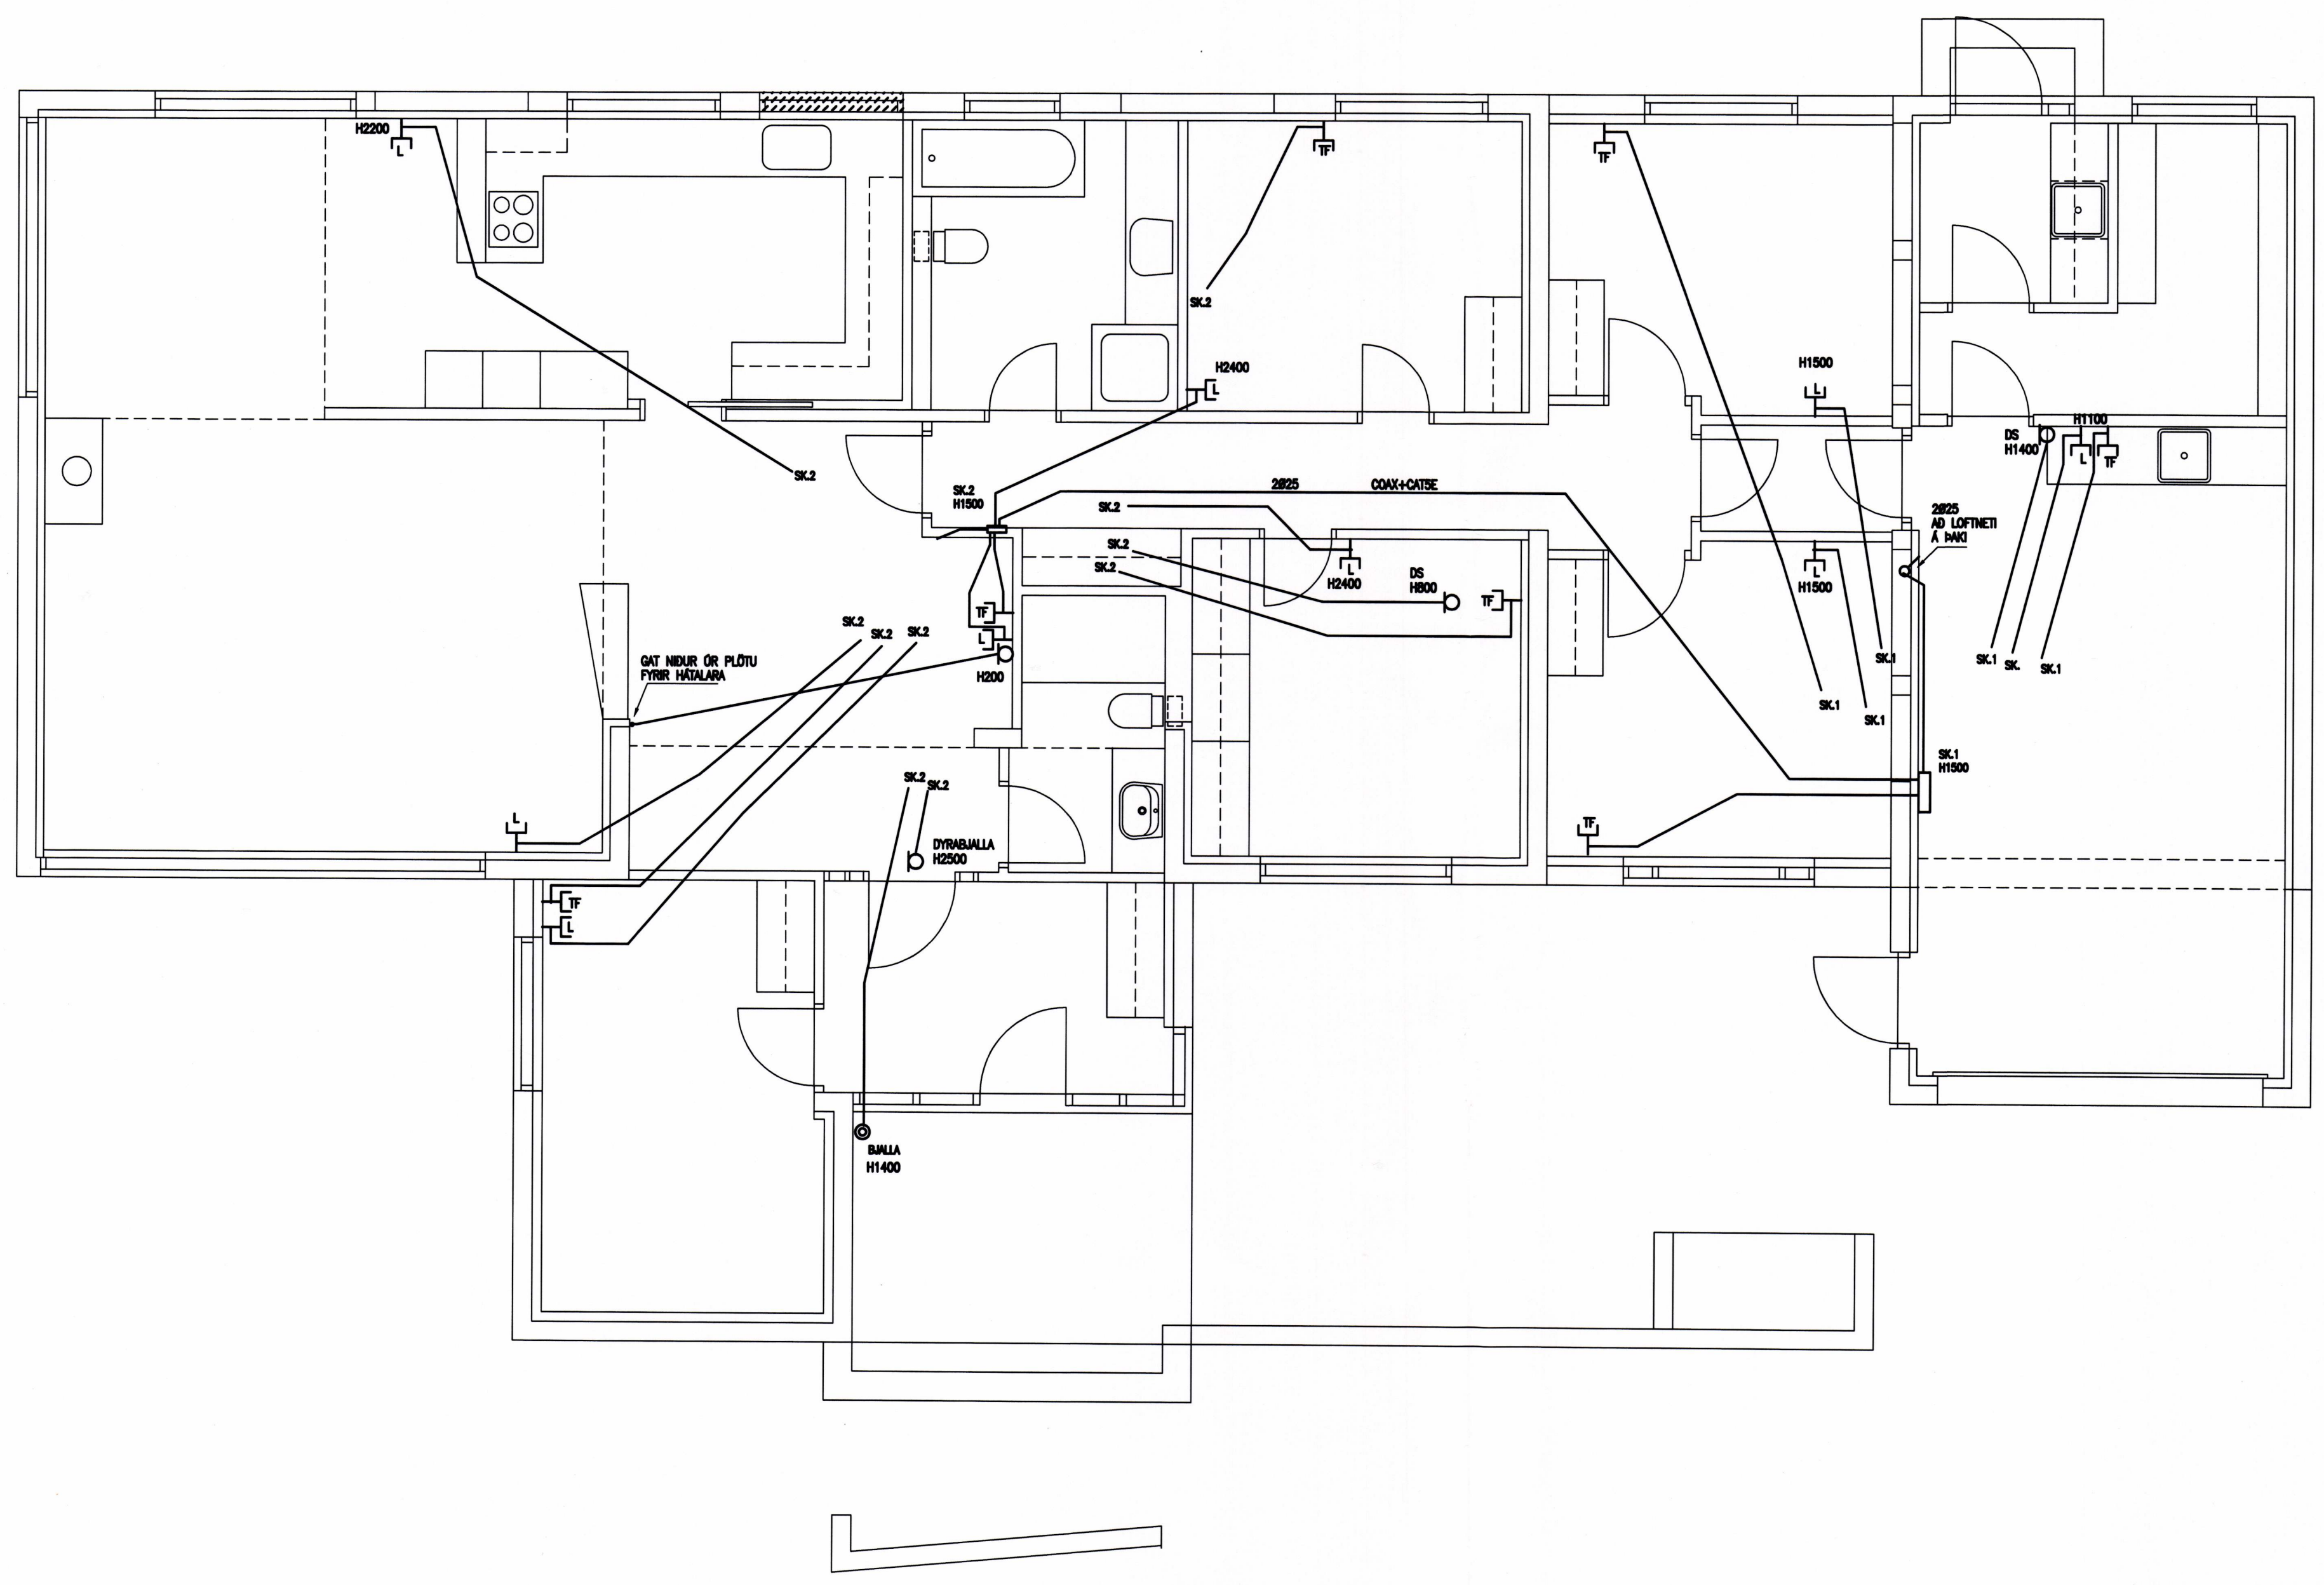

ÁRITUN ADALHÖNNUDAR SAMKVÆMT
SKIPULAGS- OG BYGGINGARLÖGUM NR. 73/1997
Thomas Kaaber
Kt. 270847-2509

RTK RAFTEIKNISTOFA THOMAS KAABER	ILLUGAGATA 15b VESTMANNAEYJUM BREYTINGAR GRUNNMYND SMÁSPENNULAGNIR		
	SKÓLAVÖRDUSTIG 3 S: 552 1266 FAX: 552 8266 E-MAIL: rtk@sk3.is KT: 420198-2999	D. JÚN.10 H. JPH	BL.03 T. JPH
KT: 260148-2819 SAMP. <i>Thomas Kaaber</i>	VERKNR. 1389	TEIKN.NR. 01	