

ILLUGAGATA NR 34 VESTMANNNAEYDUM M 1100


126 m²
532 m²

Misun Sigurðsson


Smíði: Stefan S. Stefánsson

AFSTODUMYND 1:100


FLATAFMAL HEDAR 125 729 M²

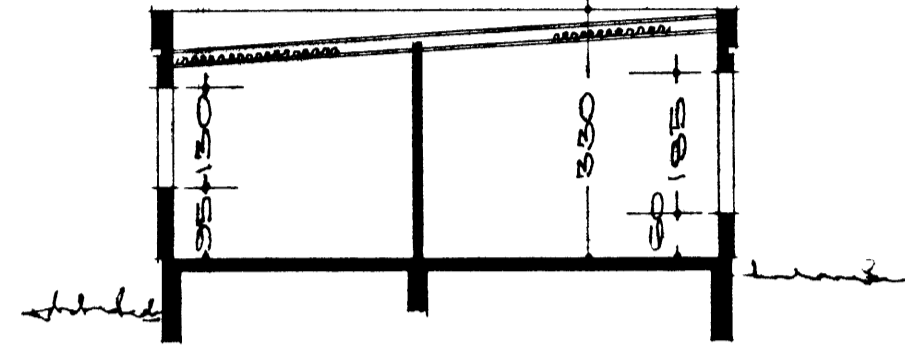



SKURÐUR A-A

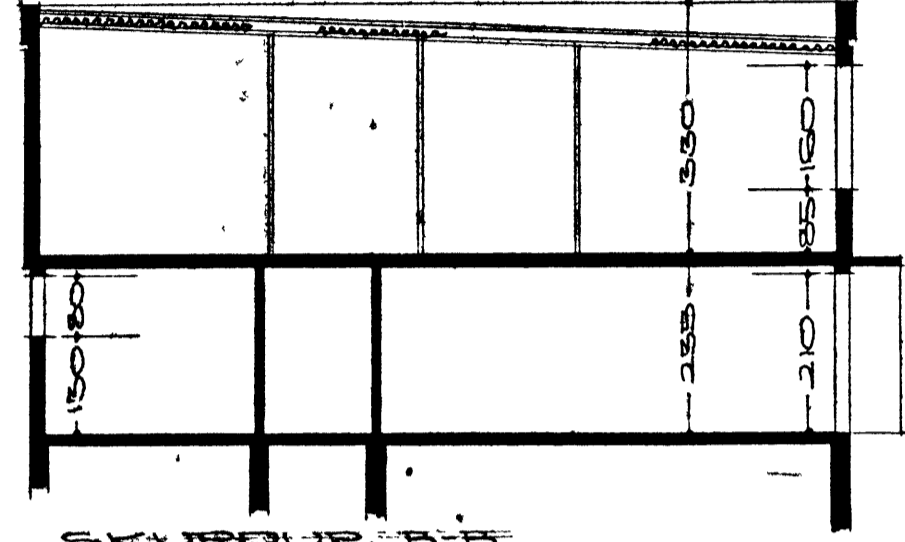


SKURÐUR B-B

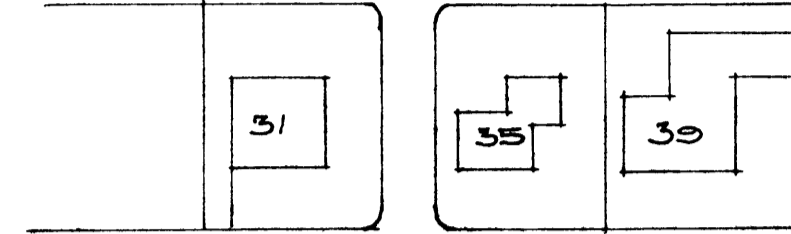

ILLUGAGATA

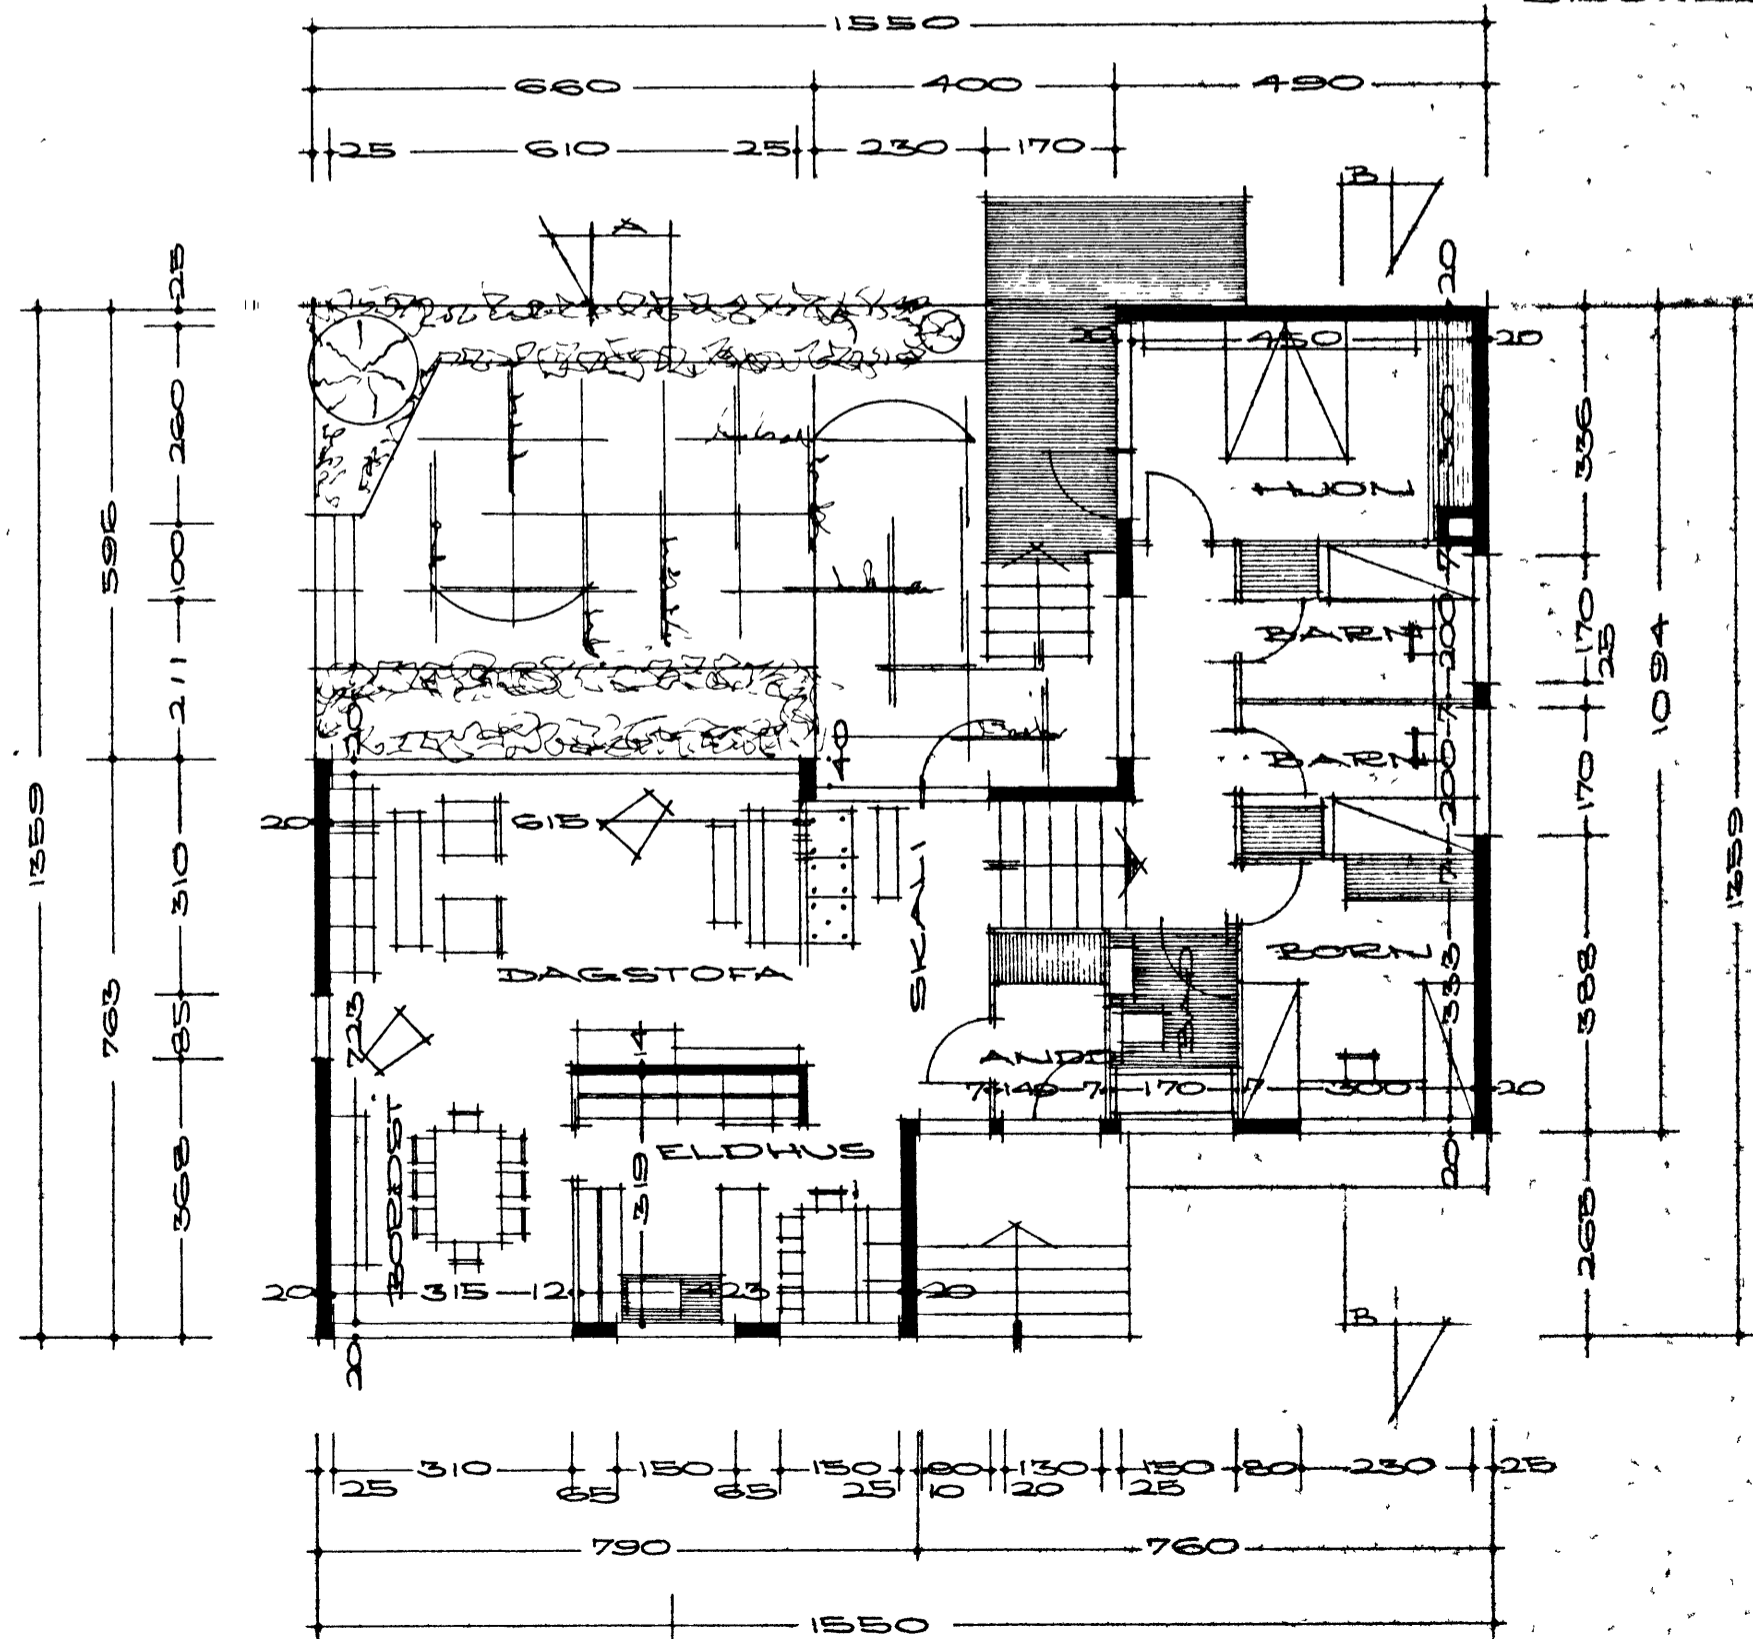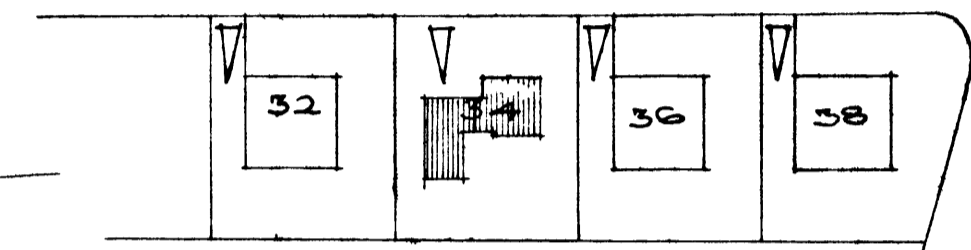

GEUUNMYND HEDAR

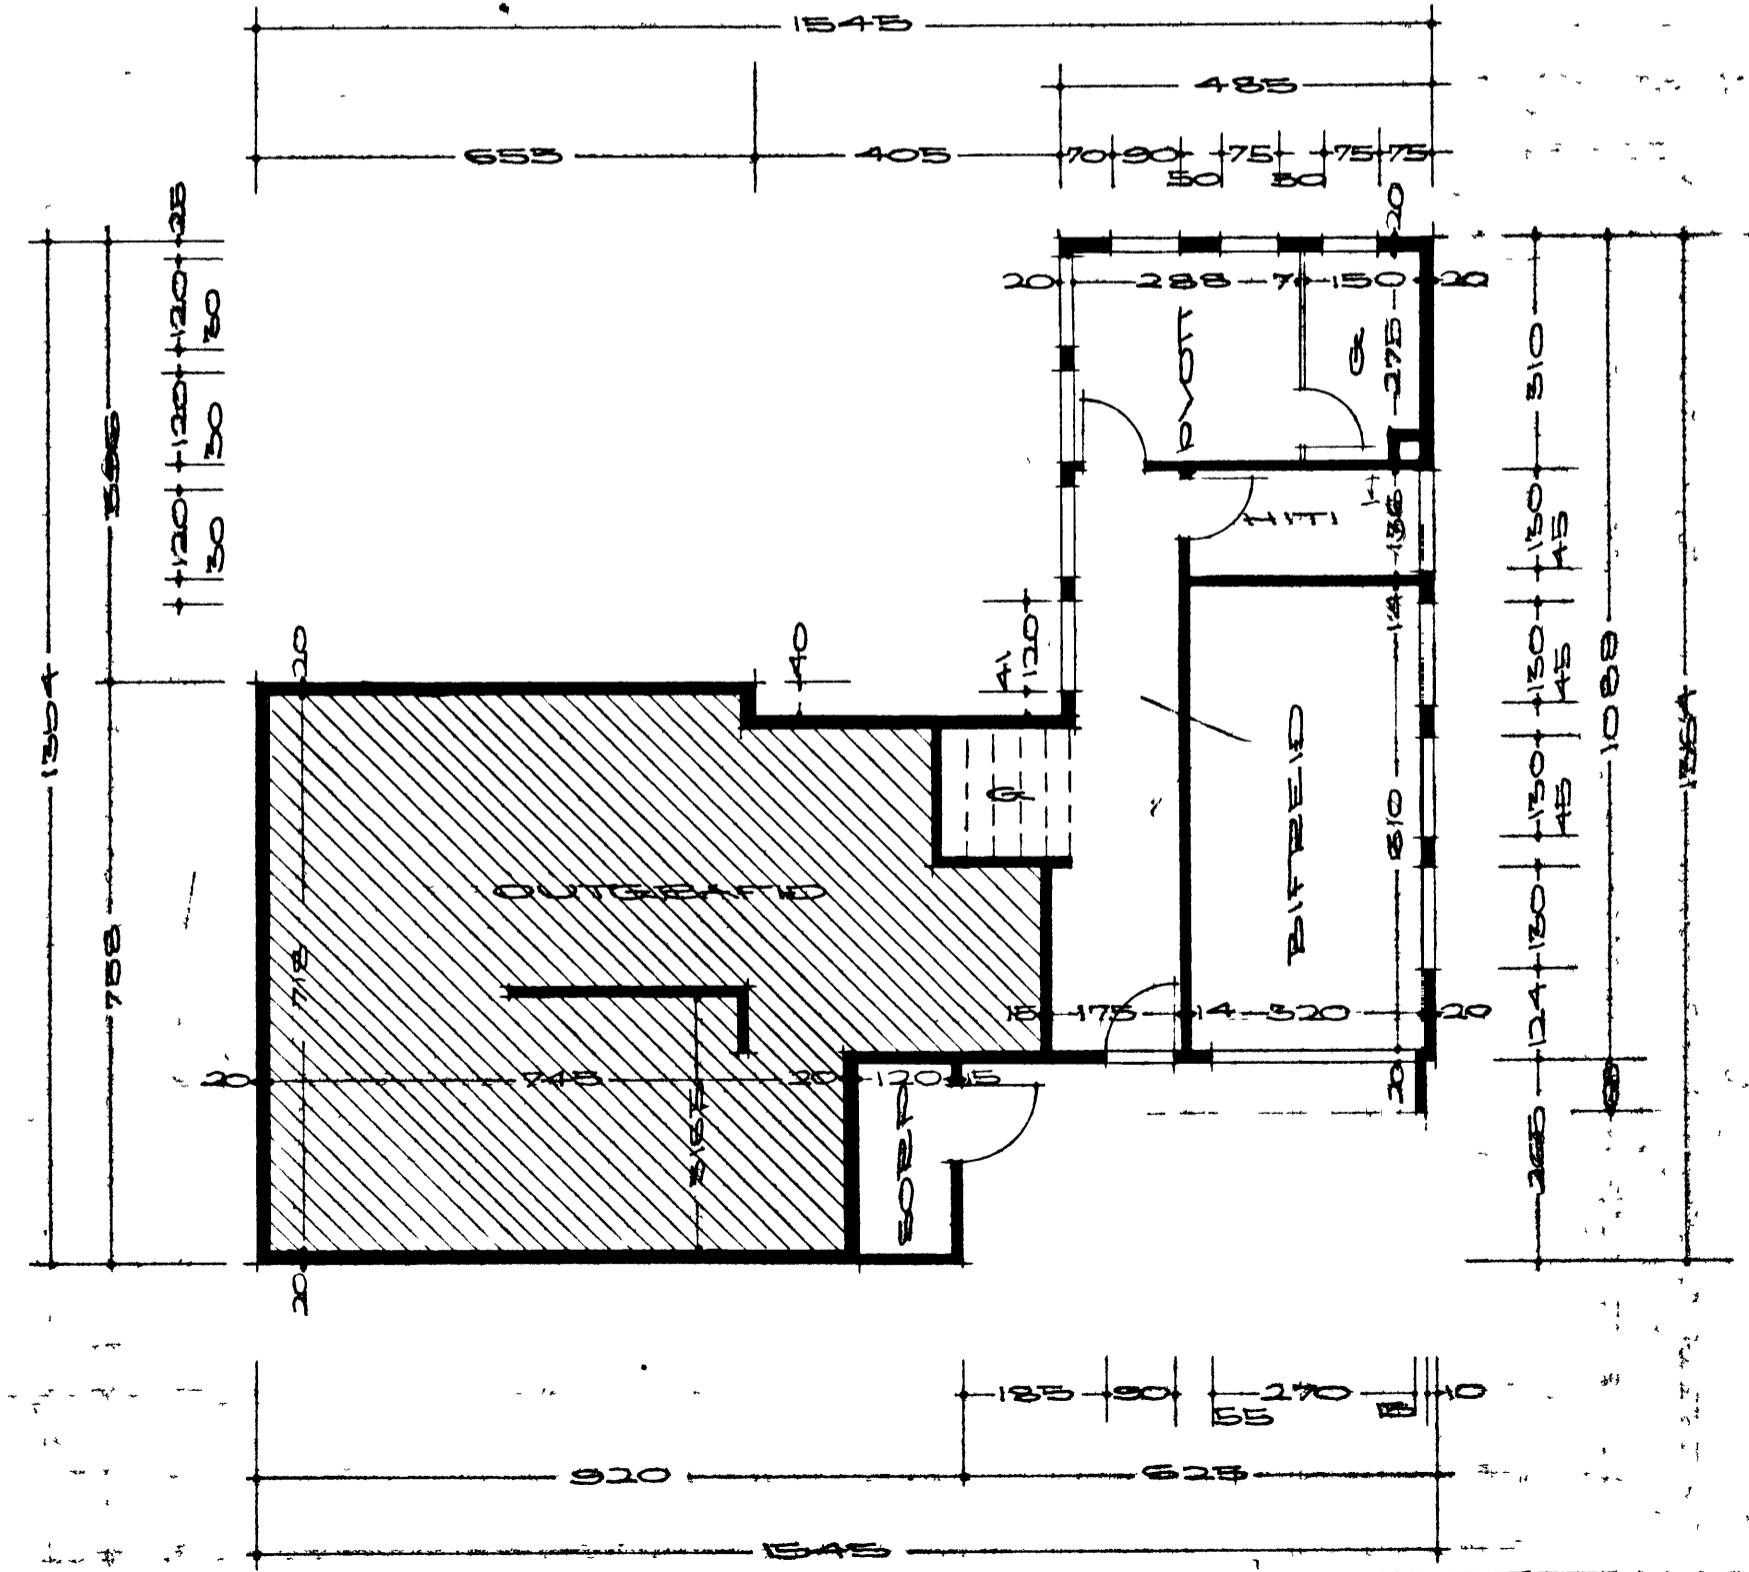

KVALLABÍ

REKJAVÍK 13. SEPT. 1988