


GRUNNMYND 1.50

PLÖTUÞYKKI 22 CM

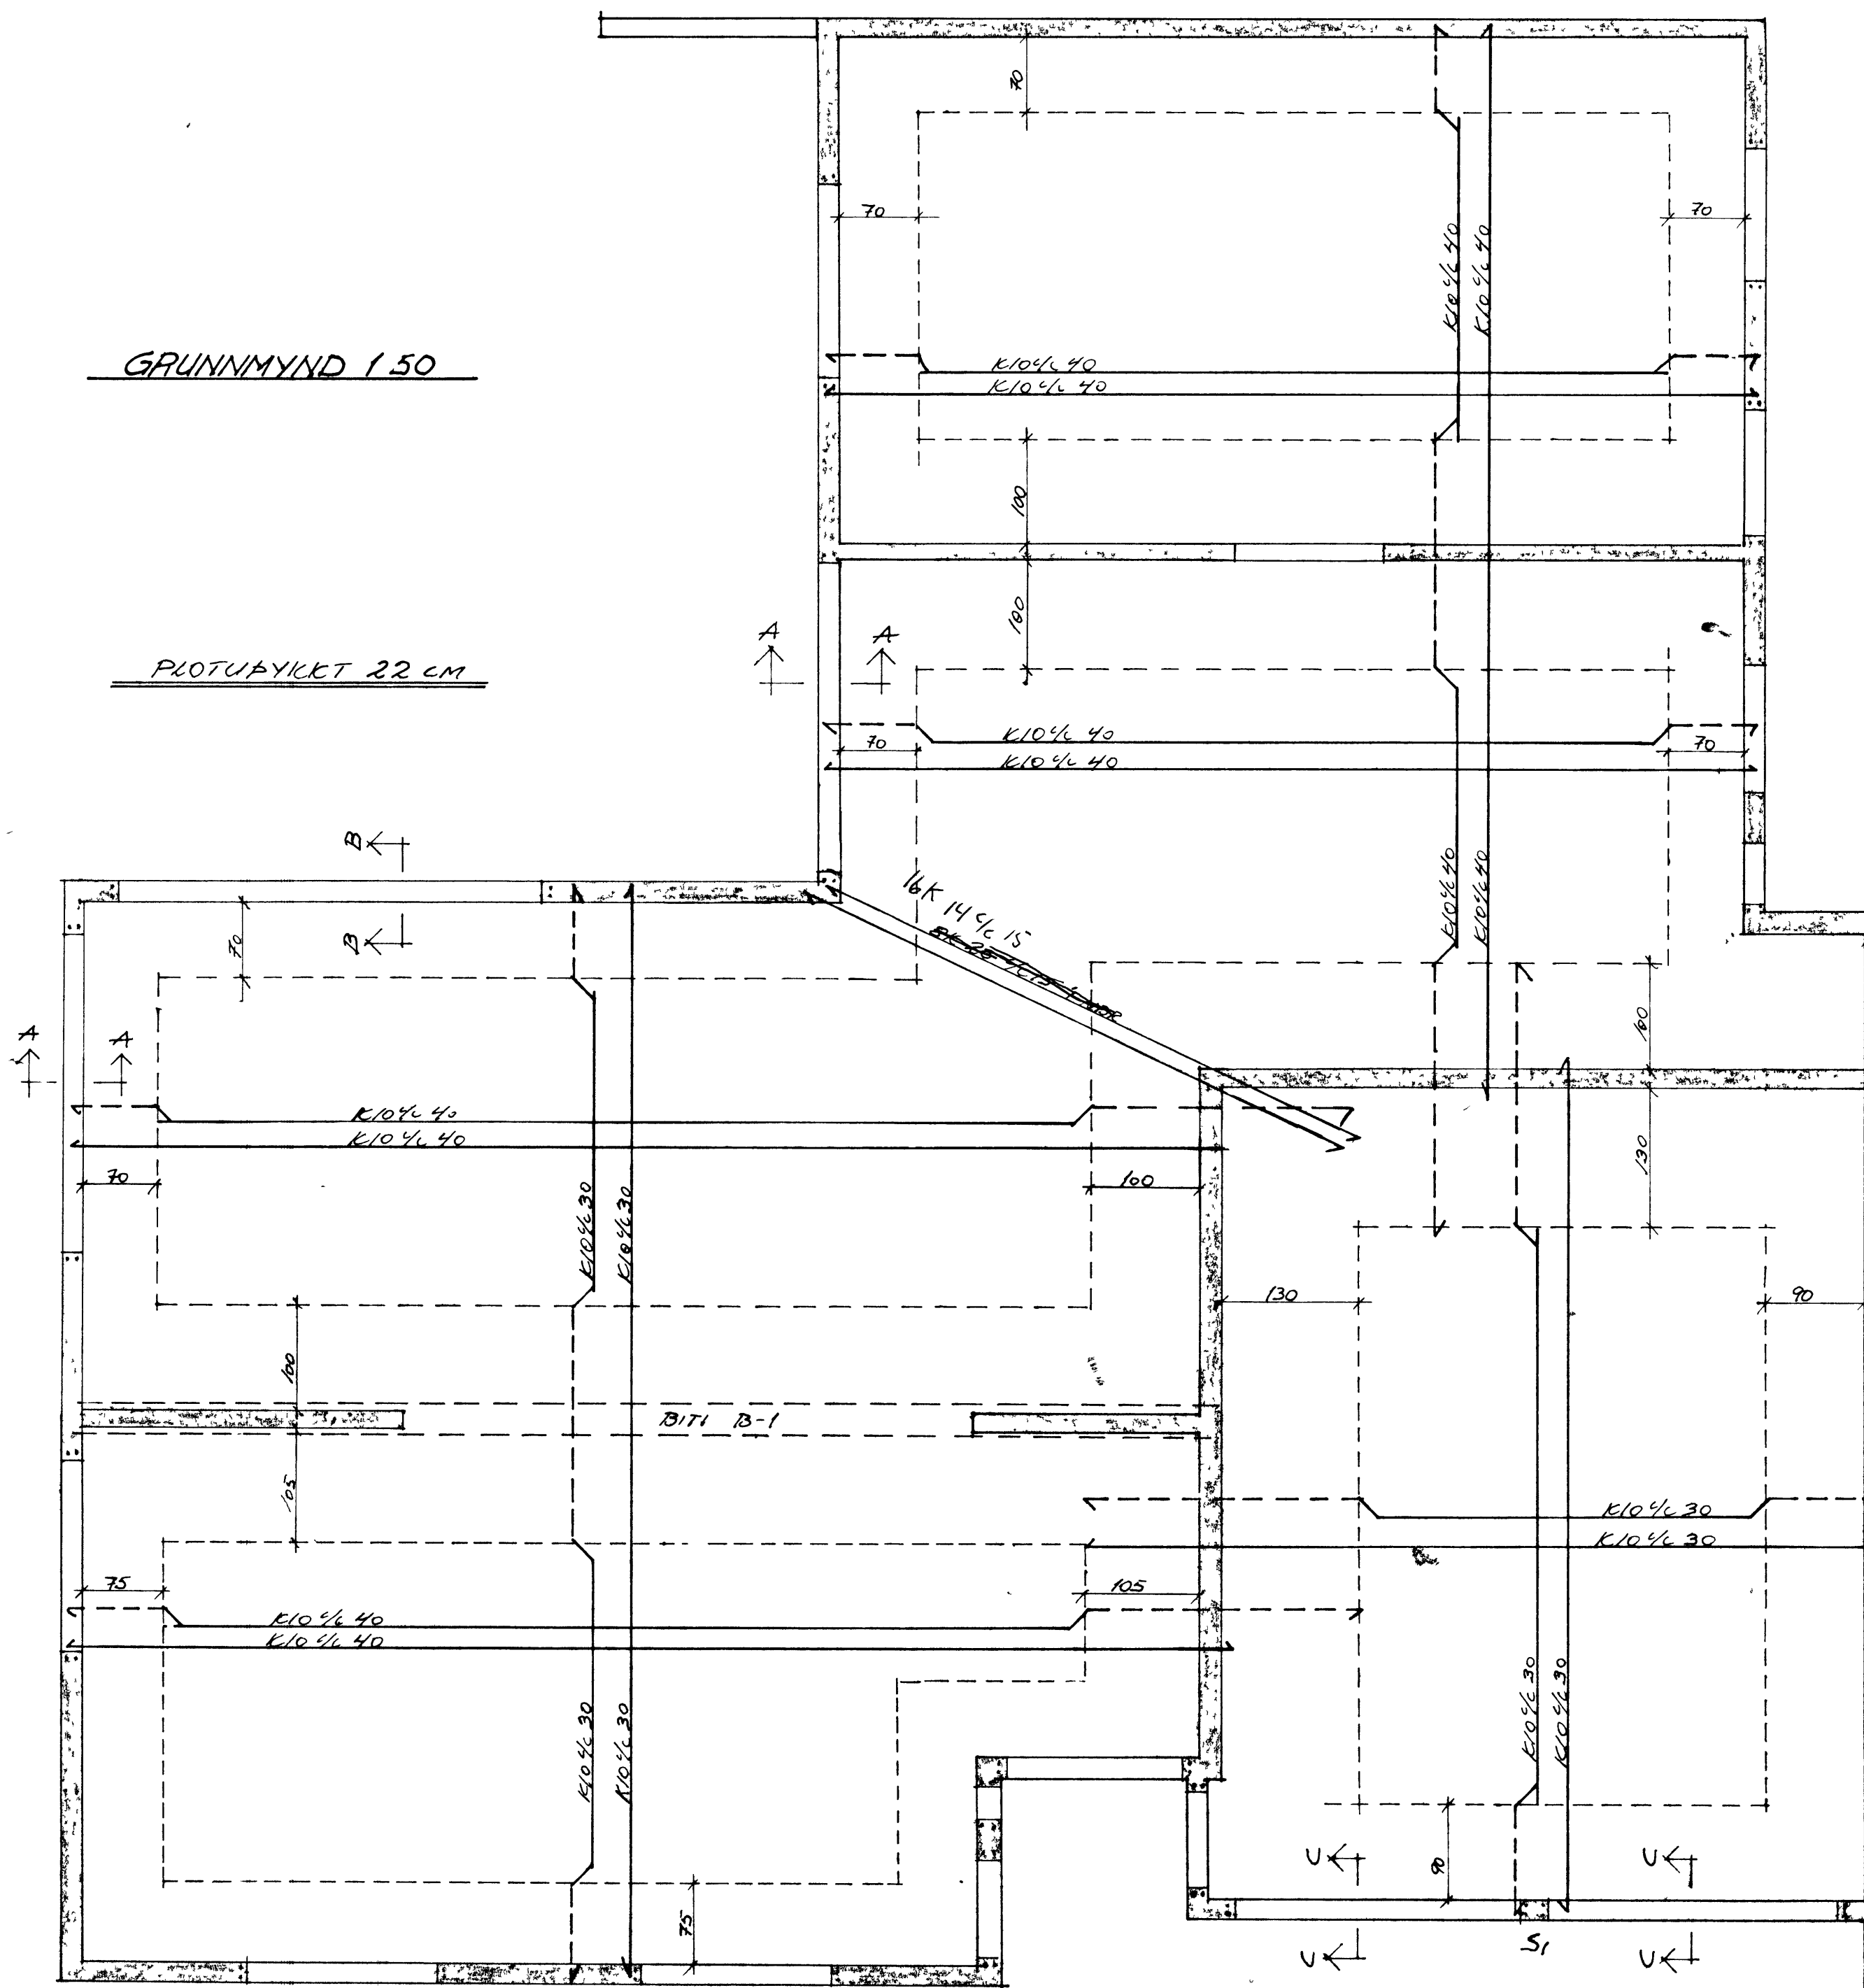

ILLUGARGATA 52 B VESTM EYJUM					
				BURÐARVIÐIKI STEYPT PLATA	
BR 15 BREYTING					
TEIKNISTOFA SIGURJÓN PÁLSSON TÆKNIFR FOLDANRAUNI 37 E 900 VESTM EYJUM - SIMI 98-2002			VESTM EYJAR Þ SEPT 88		KVARDI 1.50
TEIKN S.P. ATH	REIKN S.P. SAMP	VERK 8034	BL NR 22	BR	