


GRUNNMYND 1:50

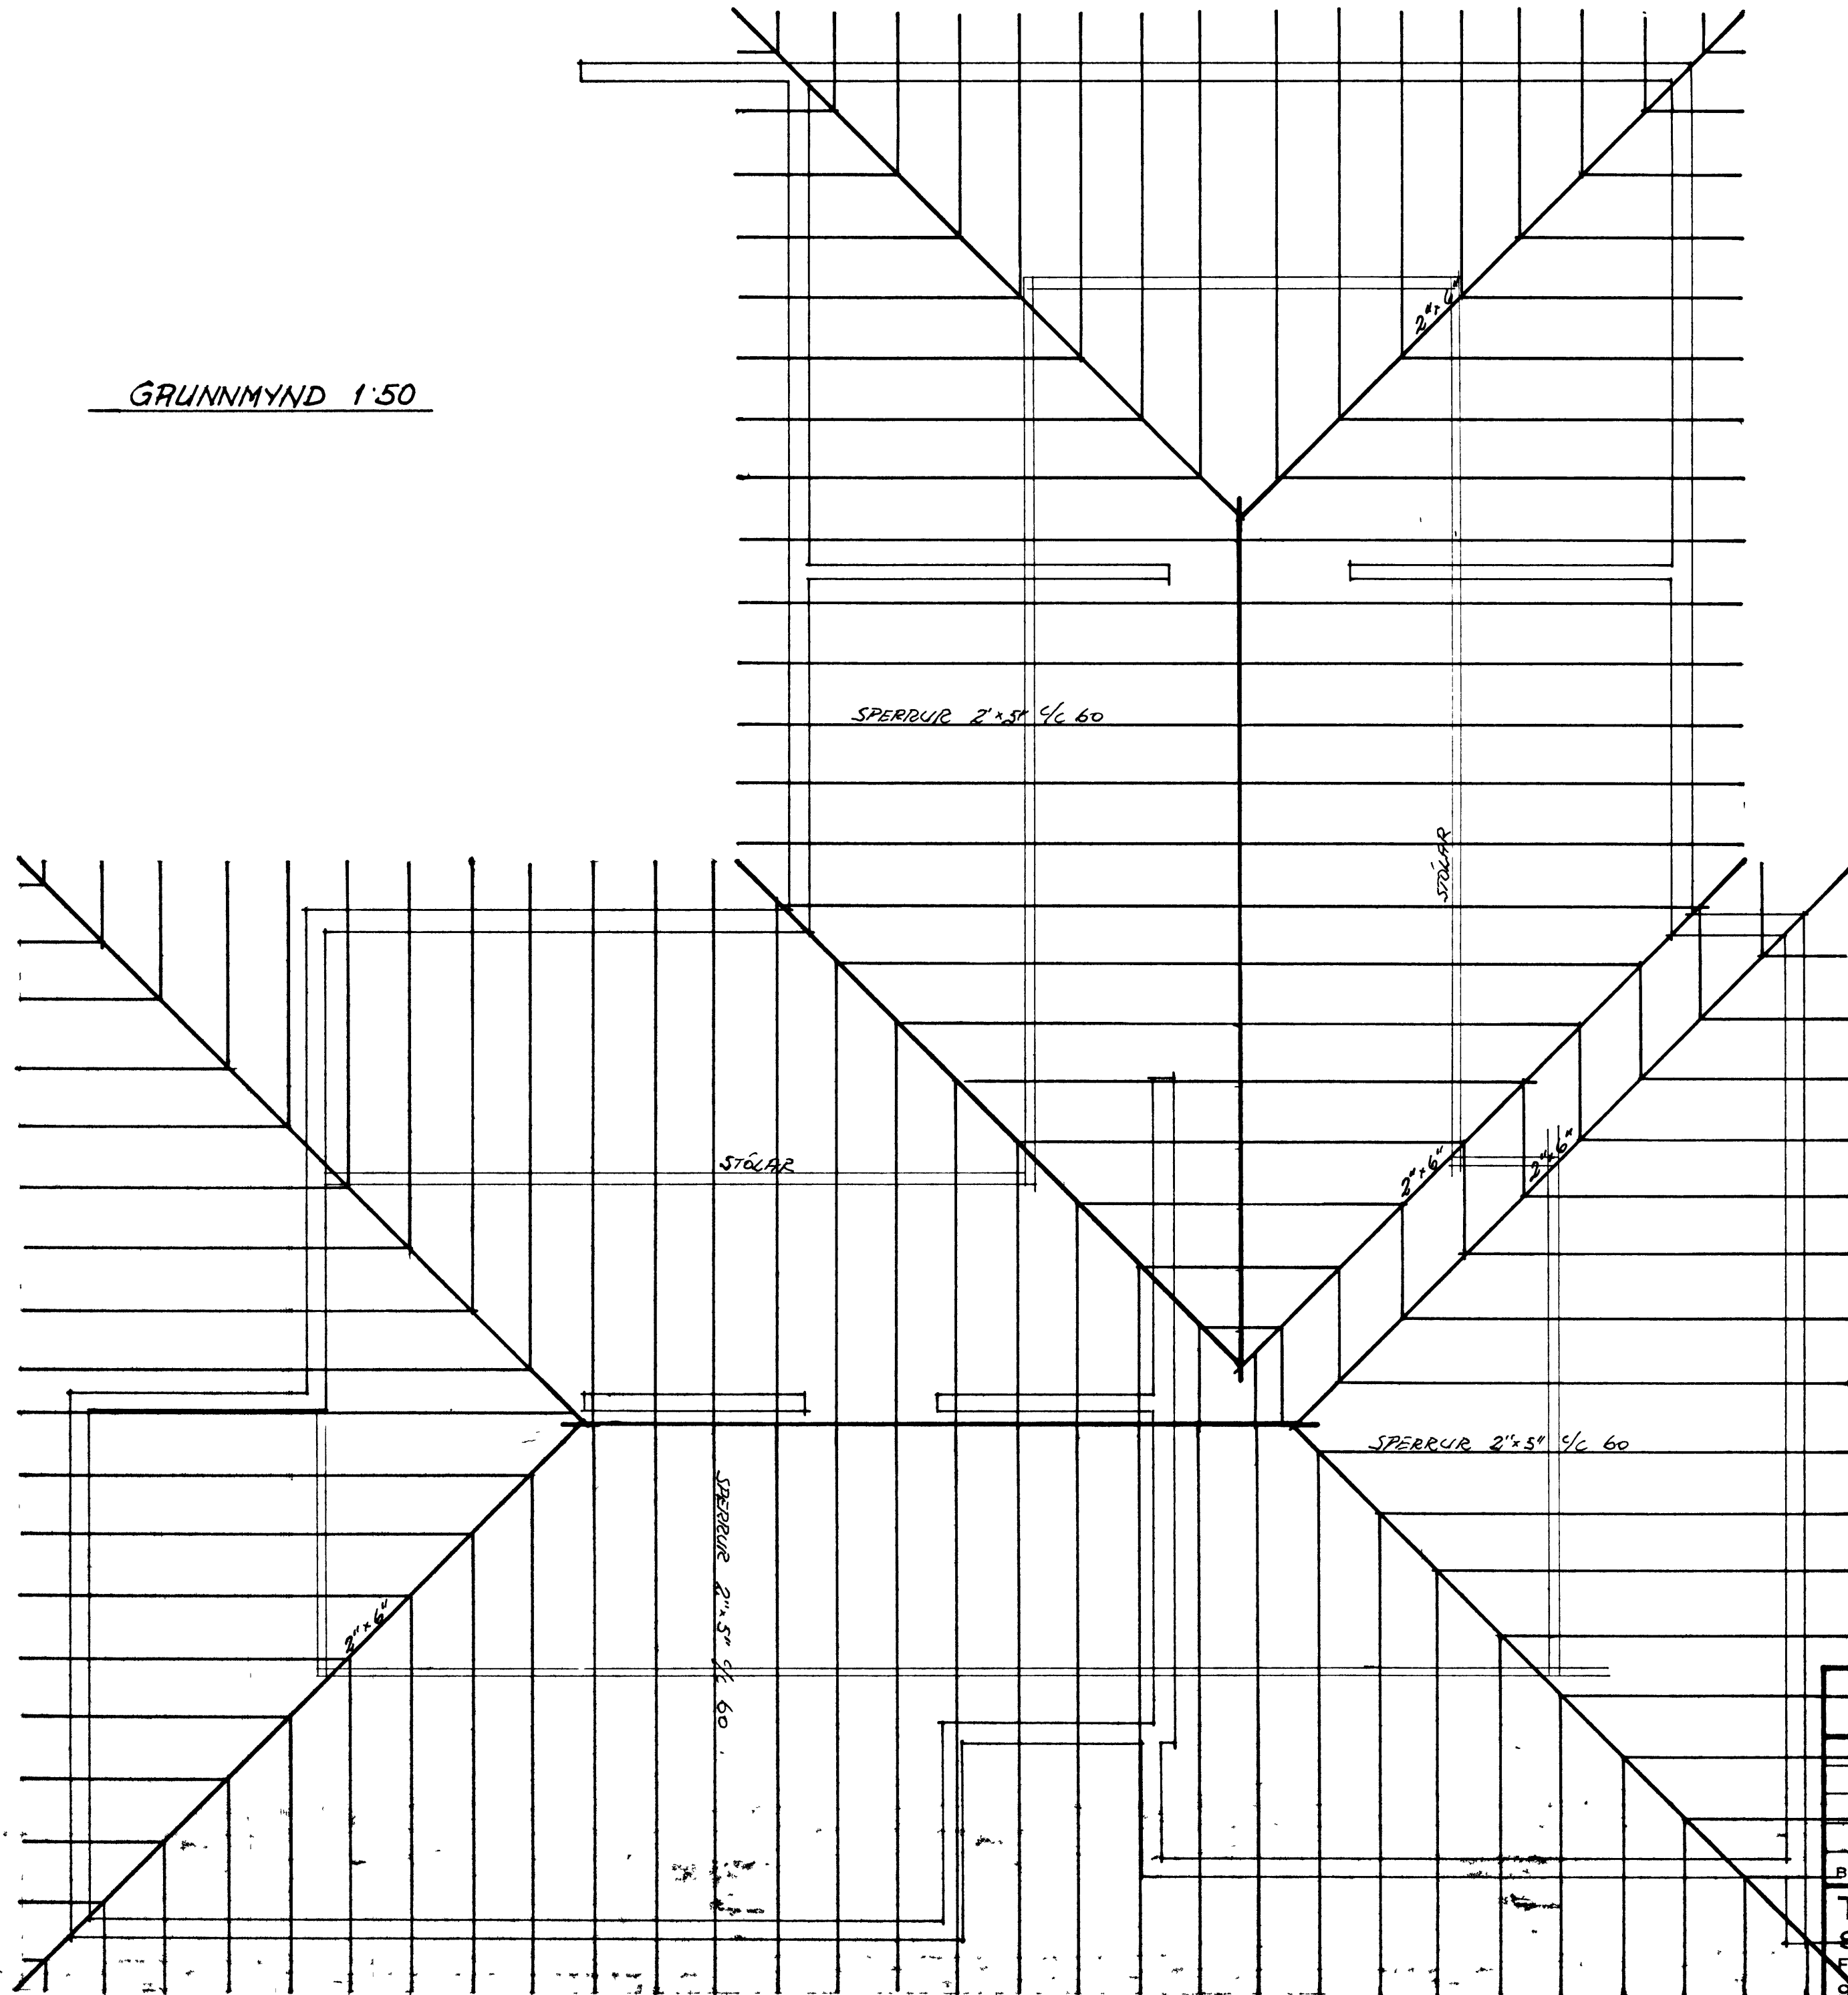

ILLUGARGATA 52 B VESTM. EYJUM.							
BR		DAG		BREYTING			
TEIKNISTOFA SIGURJÓN PÁLSSON TÆKNIFR FOLDAHRAUNI 37 E 800 VESTM. EYJUM - Sími 98-2002				VESTM. EYJAR 8. Nóv 85		KVARDI 1:50	
TEIKN S.P.		REIKN S.P.		VERK	BL. NR	BR	
ATH.		SAMP		8034	23		