


Handwritten signature

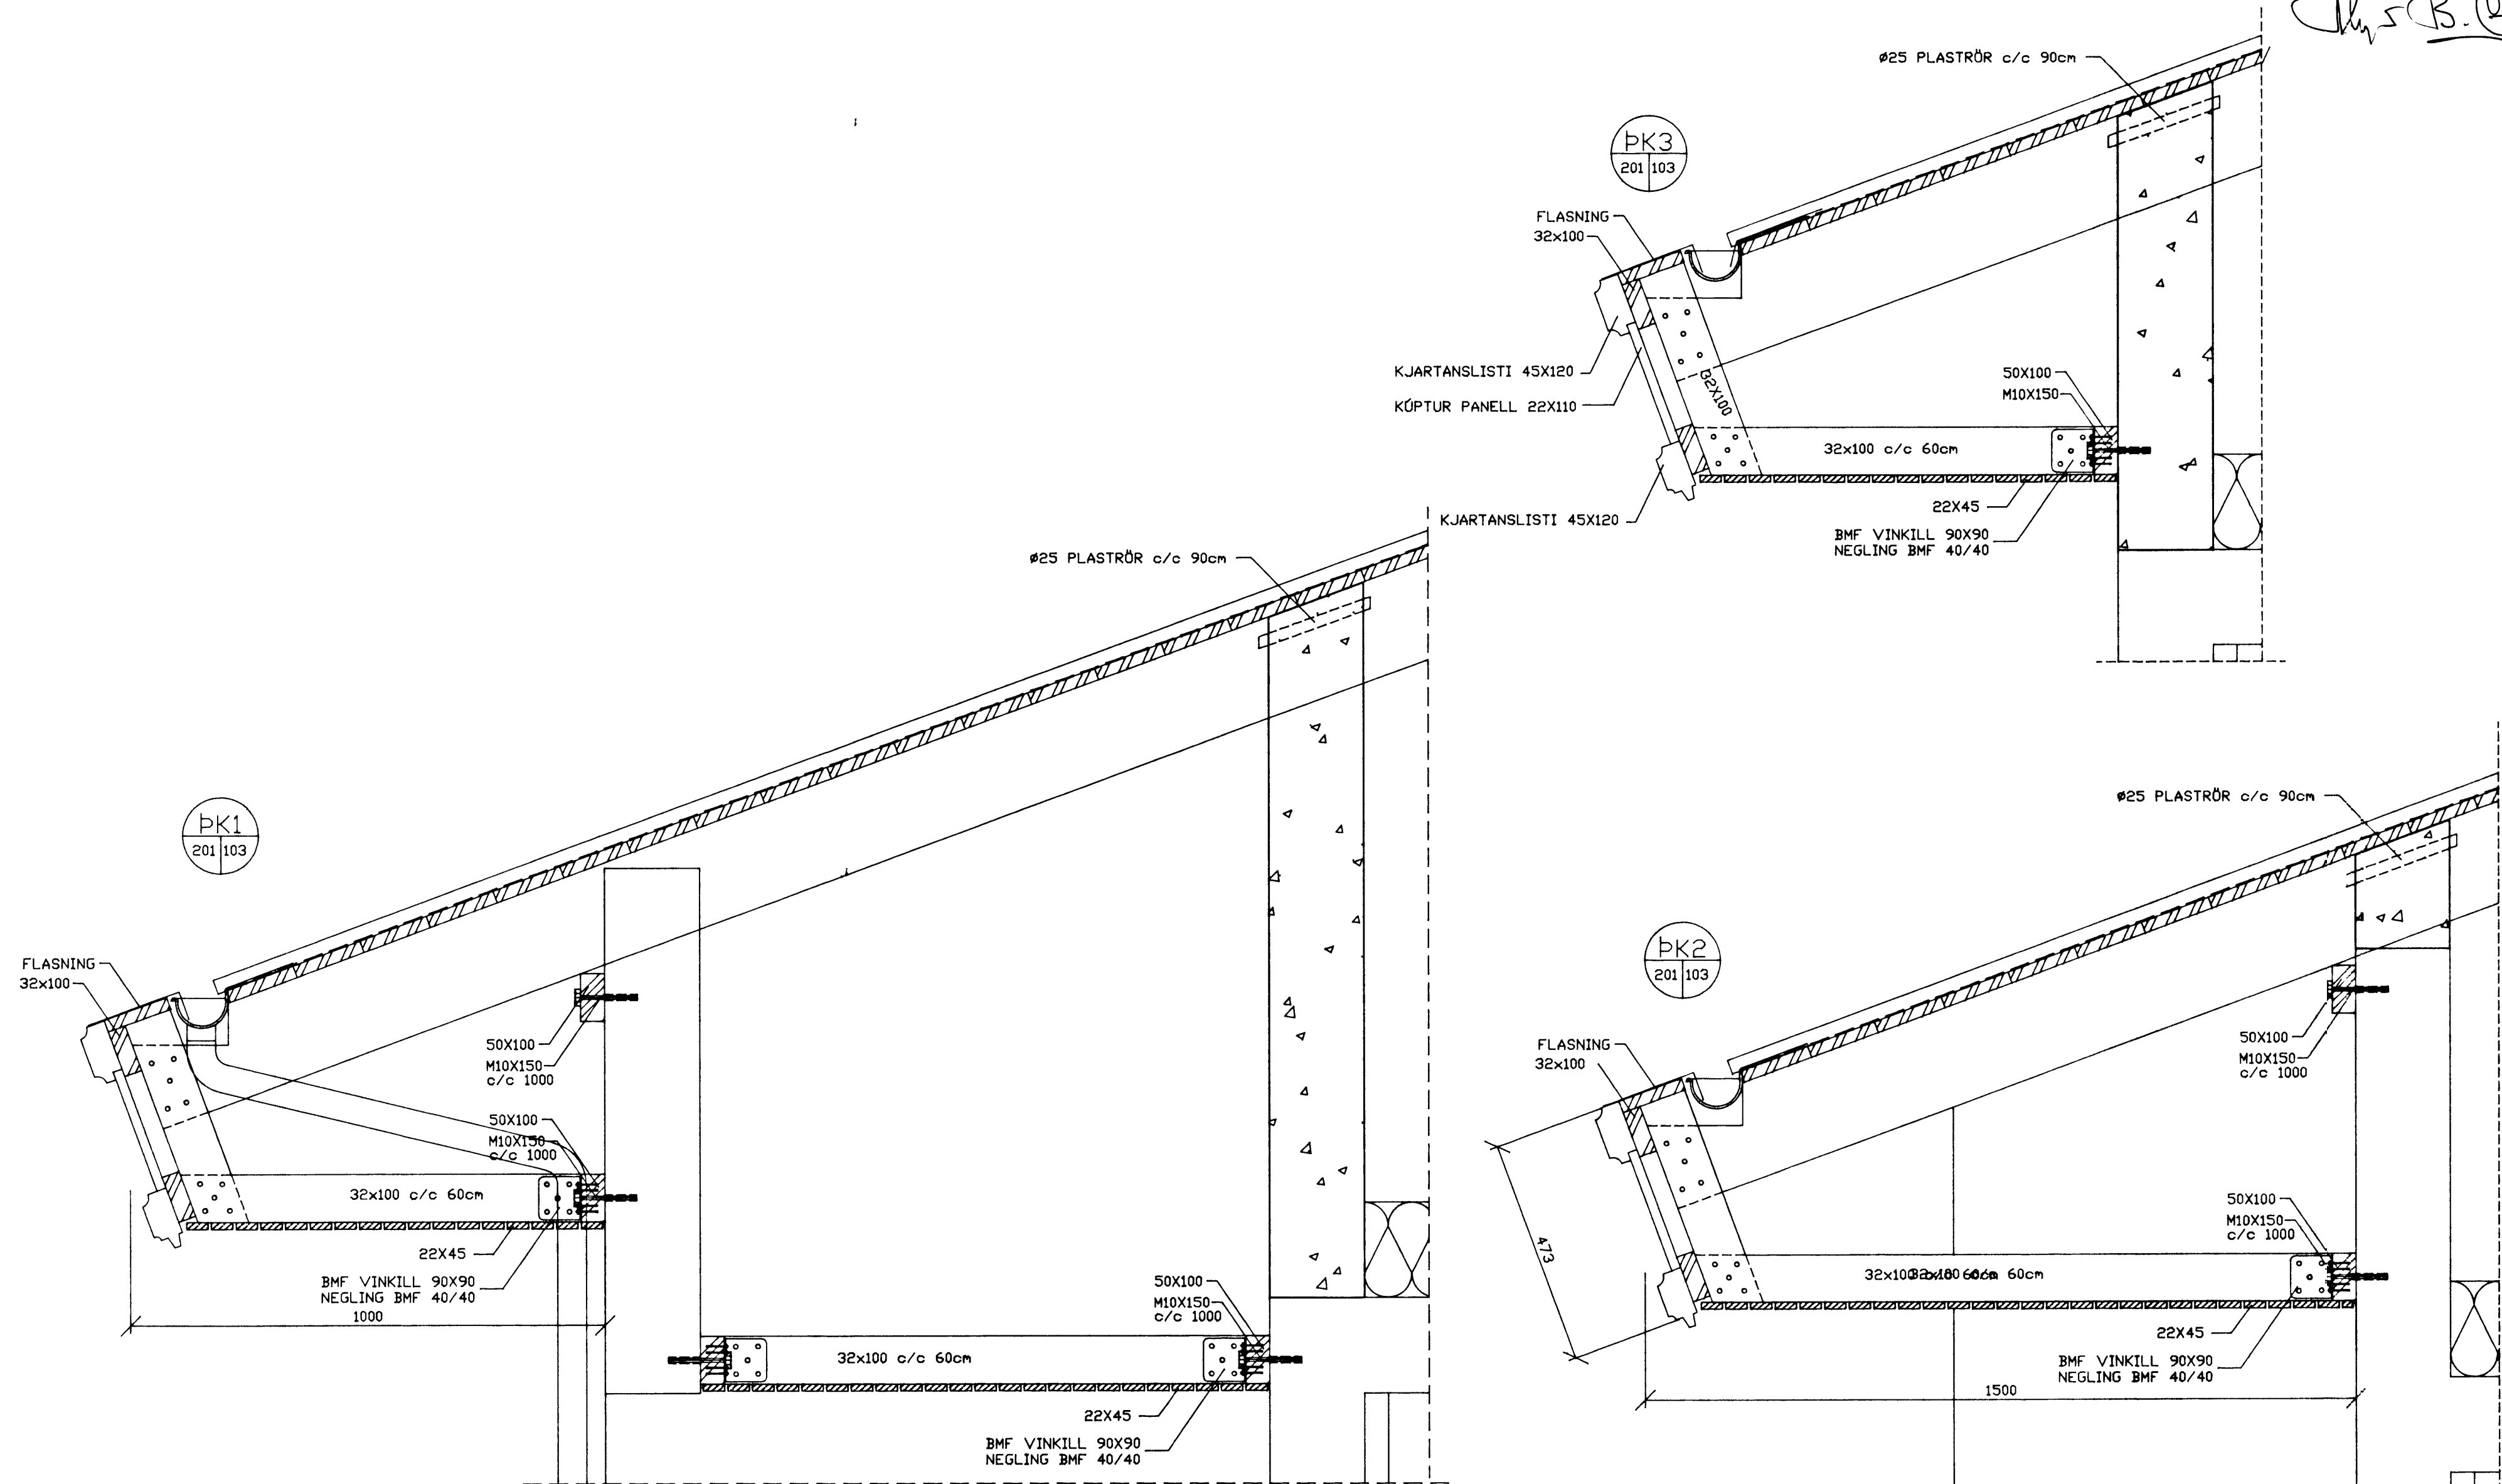

breyting A	breyting C	verkefni	ILLUGAGATA 53 VESTMANNAEYJUM	verkefni	PÁLL ZÓPHÓNÍASSON TEIKNISTOFA	verk nr.	9512	dags.	MAÍ 95
breyting B	breyting D	verkefni	SÉRTEIKNING PAKKASSI	verkefni	RÁÐGJAFAVEKFRÆÐIÞJÓNUSTA F.R.V. KIRKJUVEGI 23 900 VESTMANNAEYJUM. SÍMI 98-12711 12239 TELEFAX 98-13076	teikn. nr.	103	breyting	
málky. 1:10	teikn. FA	höfundur	PZ						