


14-5-84

BYGGINGAFULLTRUINN | VESTMANNAEYJUM

Vallir Pabjornsson

- DAKSTÁL
- DAKPAPP
- 1x6" KLÆÐNING
- 2x8" SPERRUR 96 65 cm 20 cm GLEPULLAREI/NAGRUN
- PLASTFOLIA
- PANELKLÆÐNING
- DAKGLUGGI

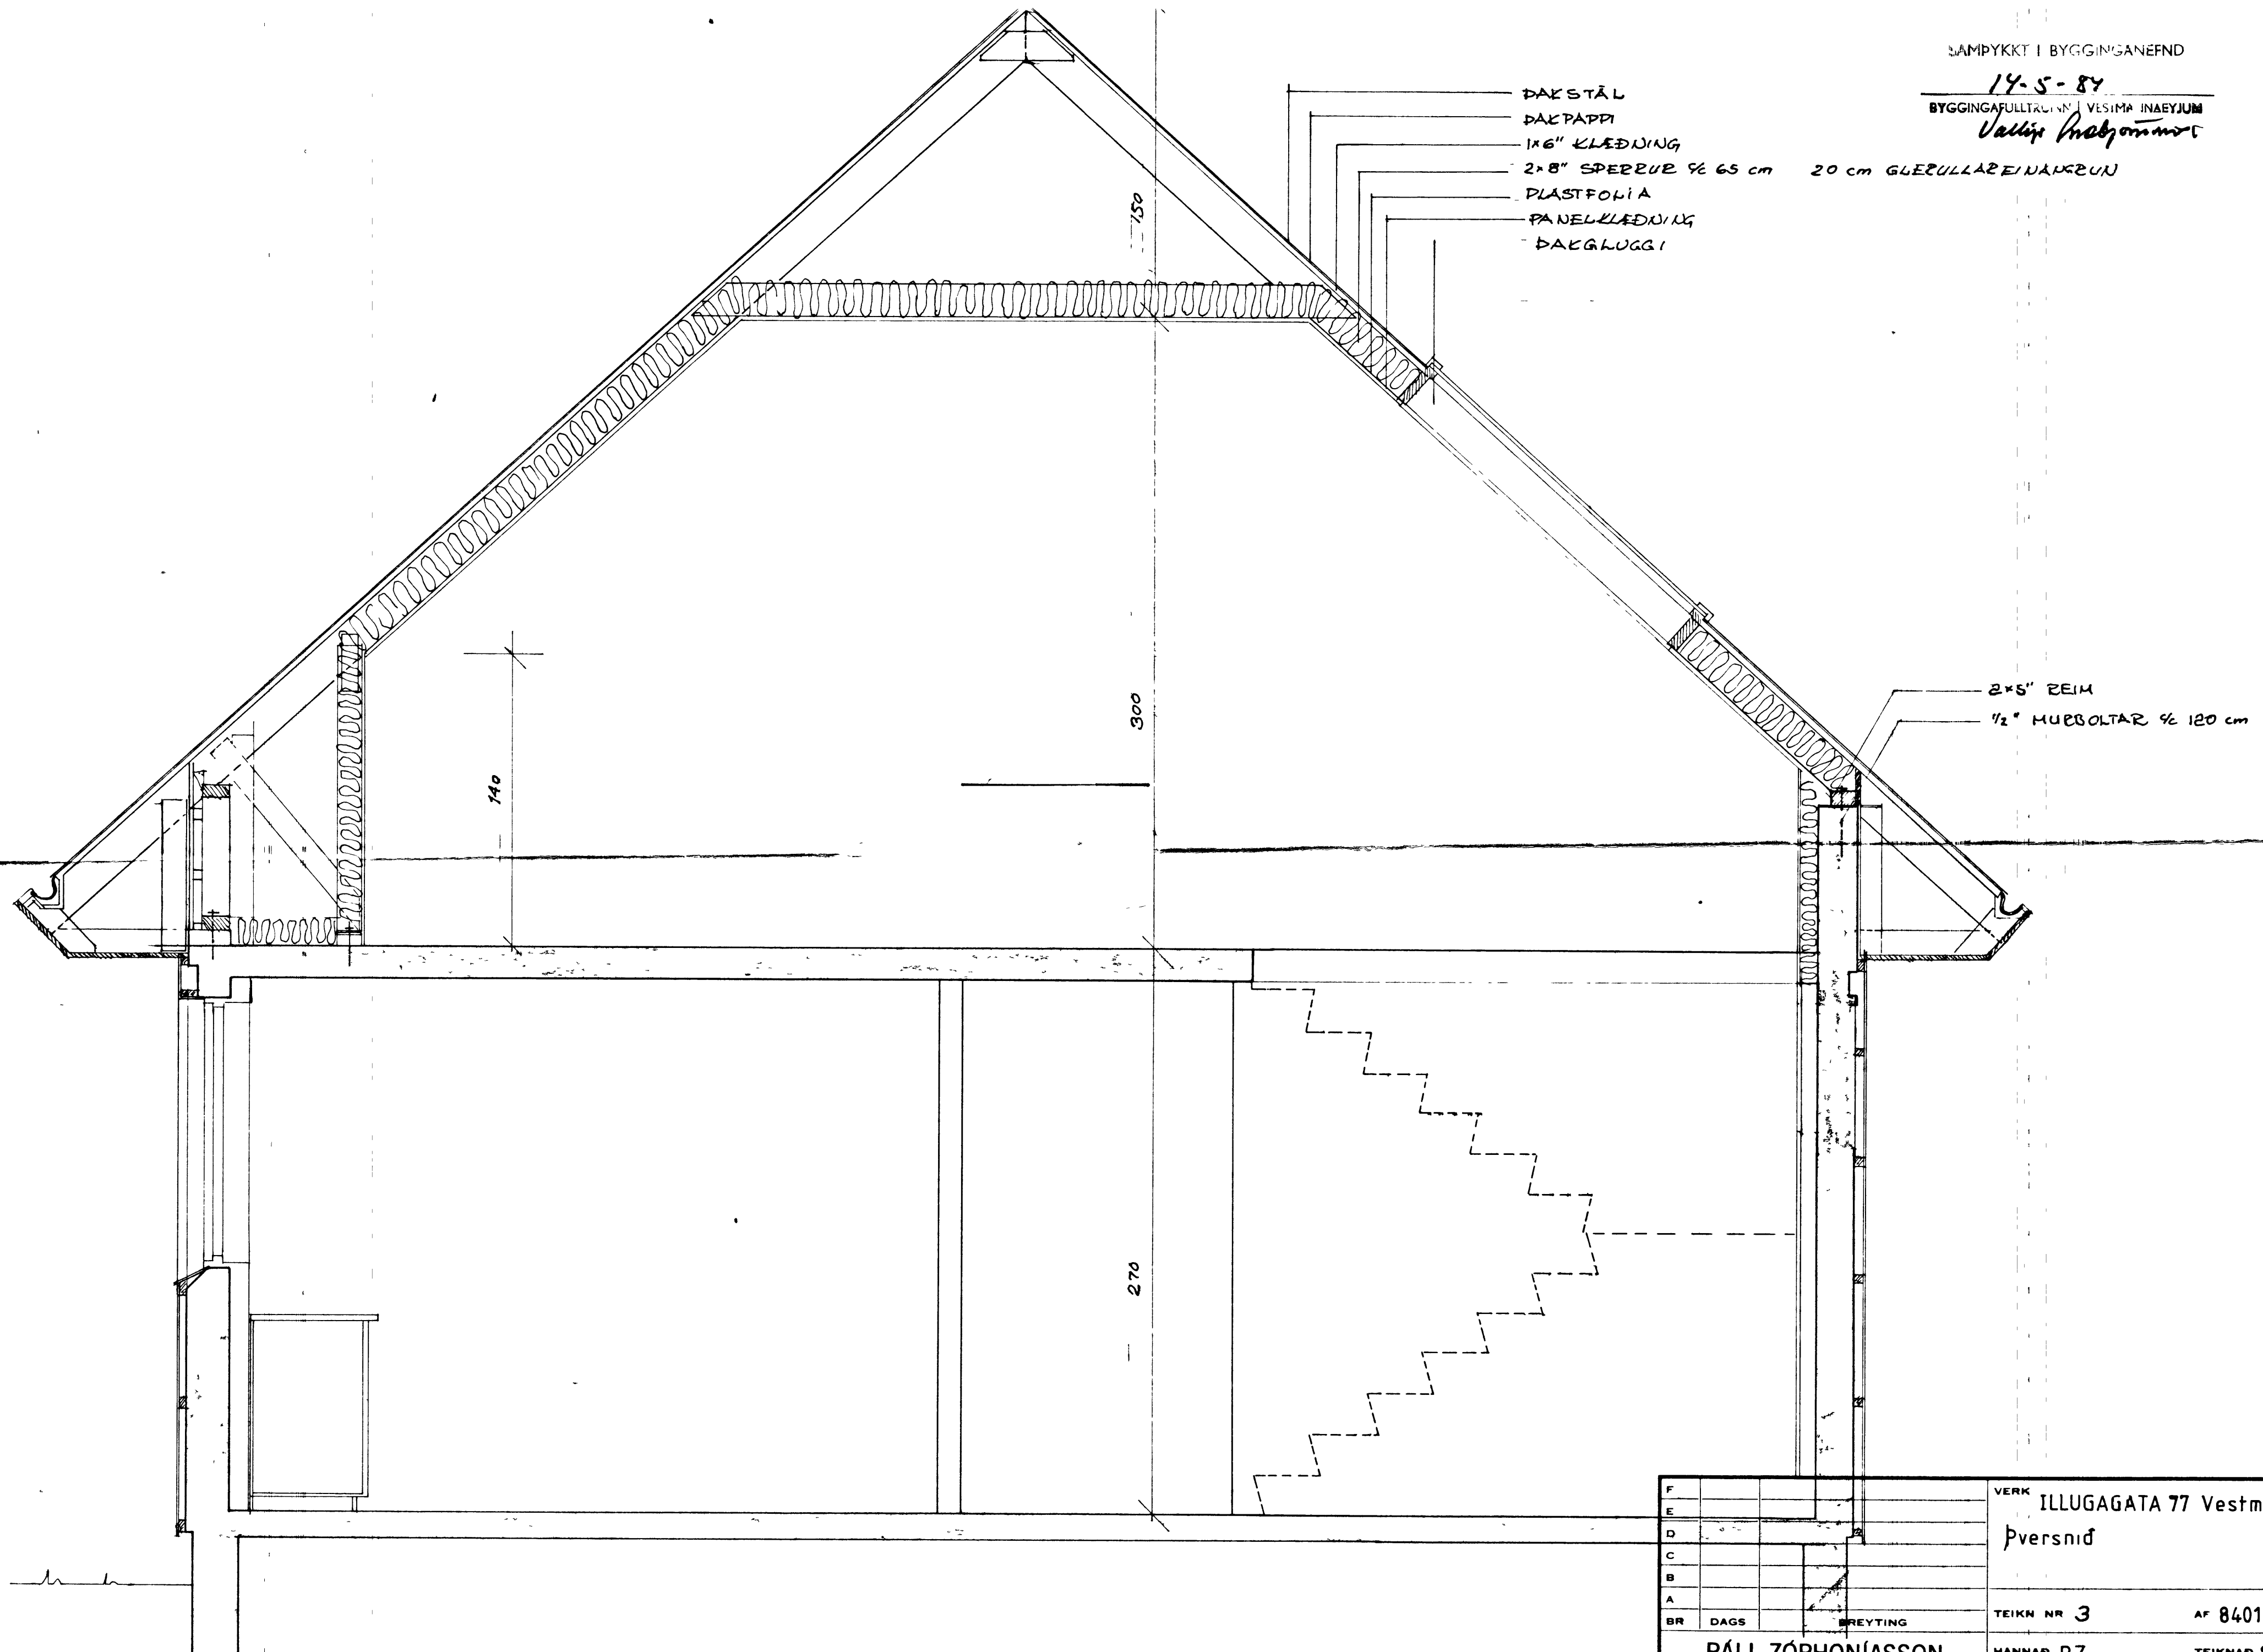

- 2x5" BEIM
- 1/2" MURBOLTAR 96 120 cm

F				VERK	ILLUGAGATA 77 Vestmannaeyjum
E				pversnið	
D					
C					
B					
A					
BR	DAGS		BREYTING	TEIKN NR 3	AF 8401
PÁLL ZÓPHONIÁSSON				HANNAÐ PZ	TEIKNAD SS
BYGGINGATÆKNIFRÆÐINGUR				KVARDI 120	