




SAMPYKKT | BYGGINGANEFND  
 8-6-84  
 BYGGINGAHLUTSUD | VESTMANNABYUM  
*Jallur Magnússon*

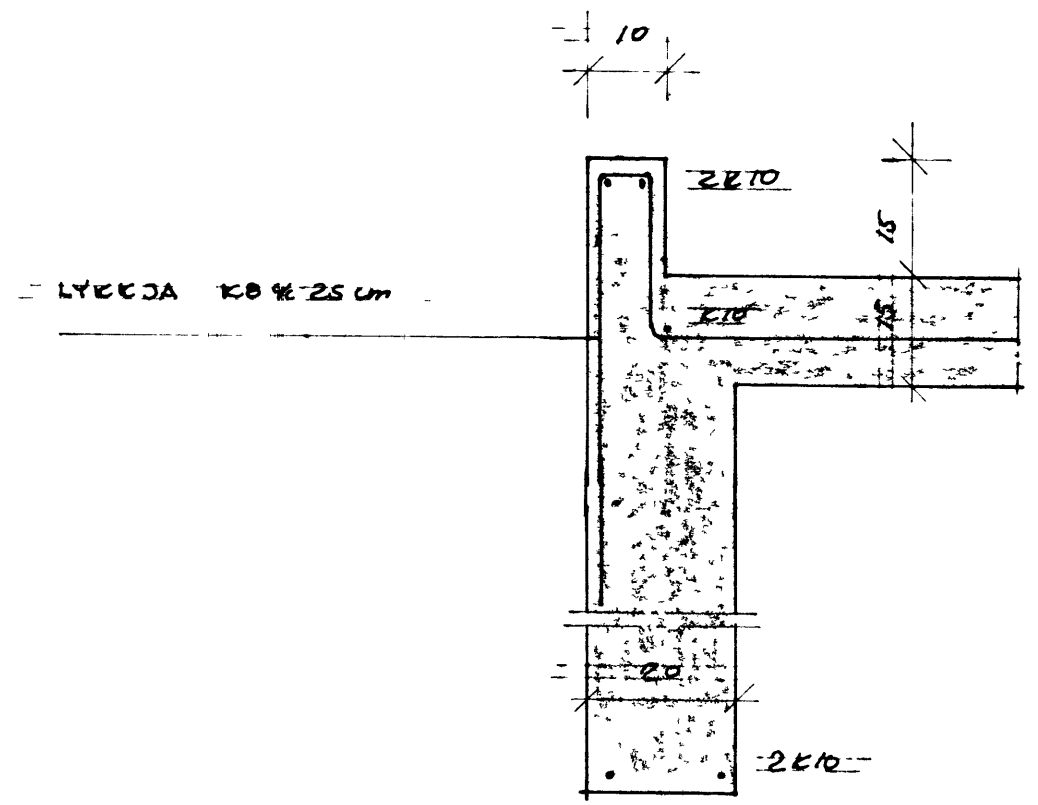

SNID A-A 1/10

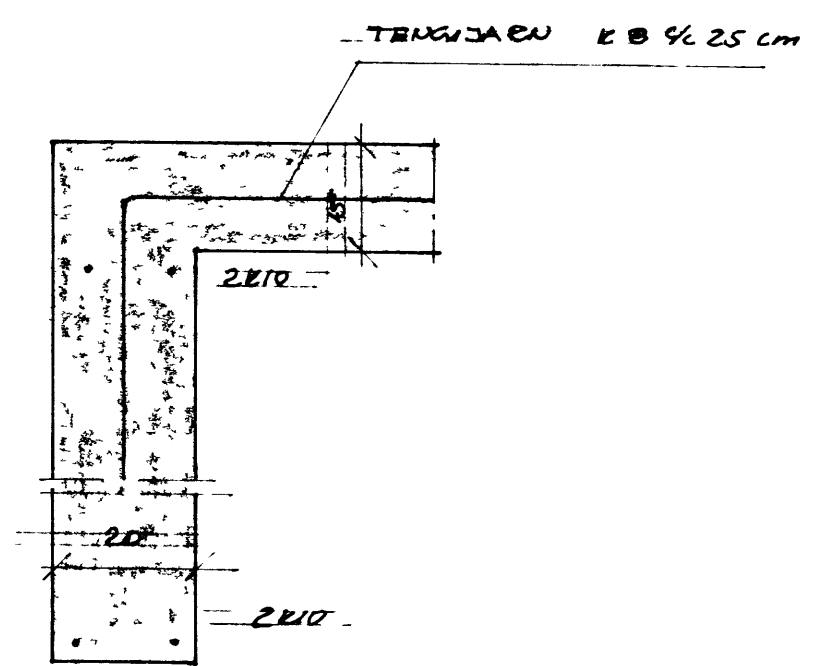


SNID B-B 1/10

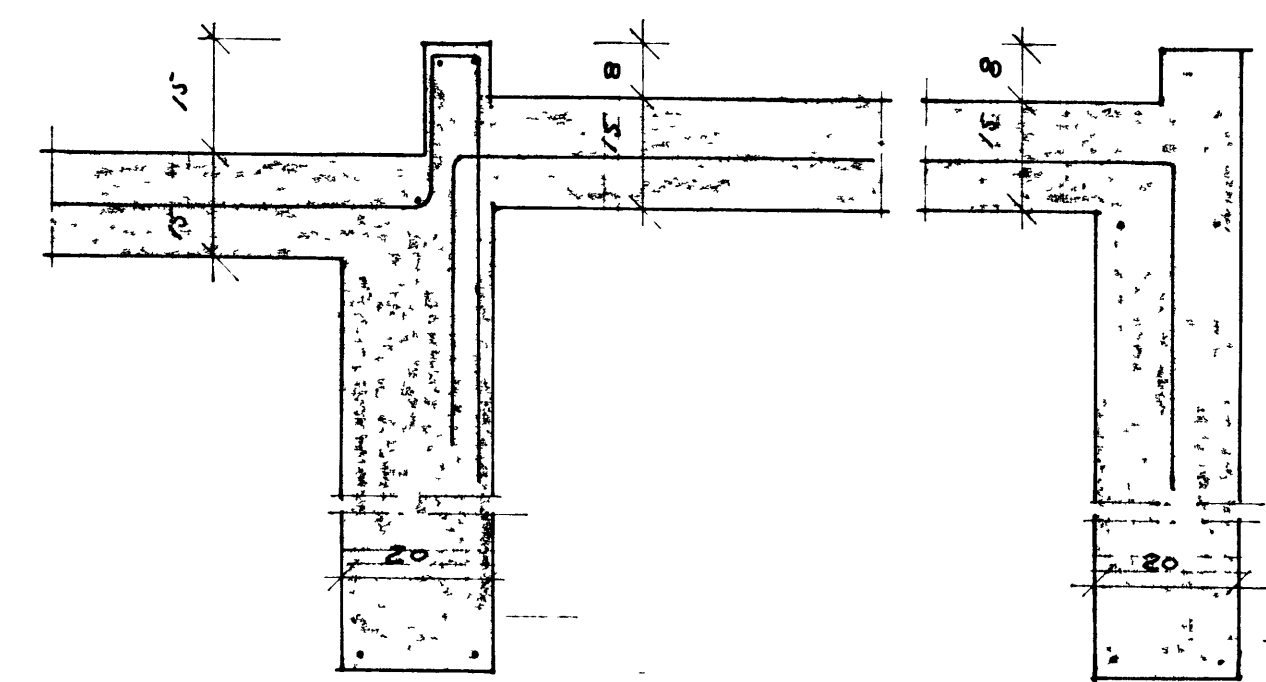

SNID C-C 1/10

SNID C-C 1/10

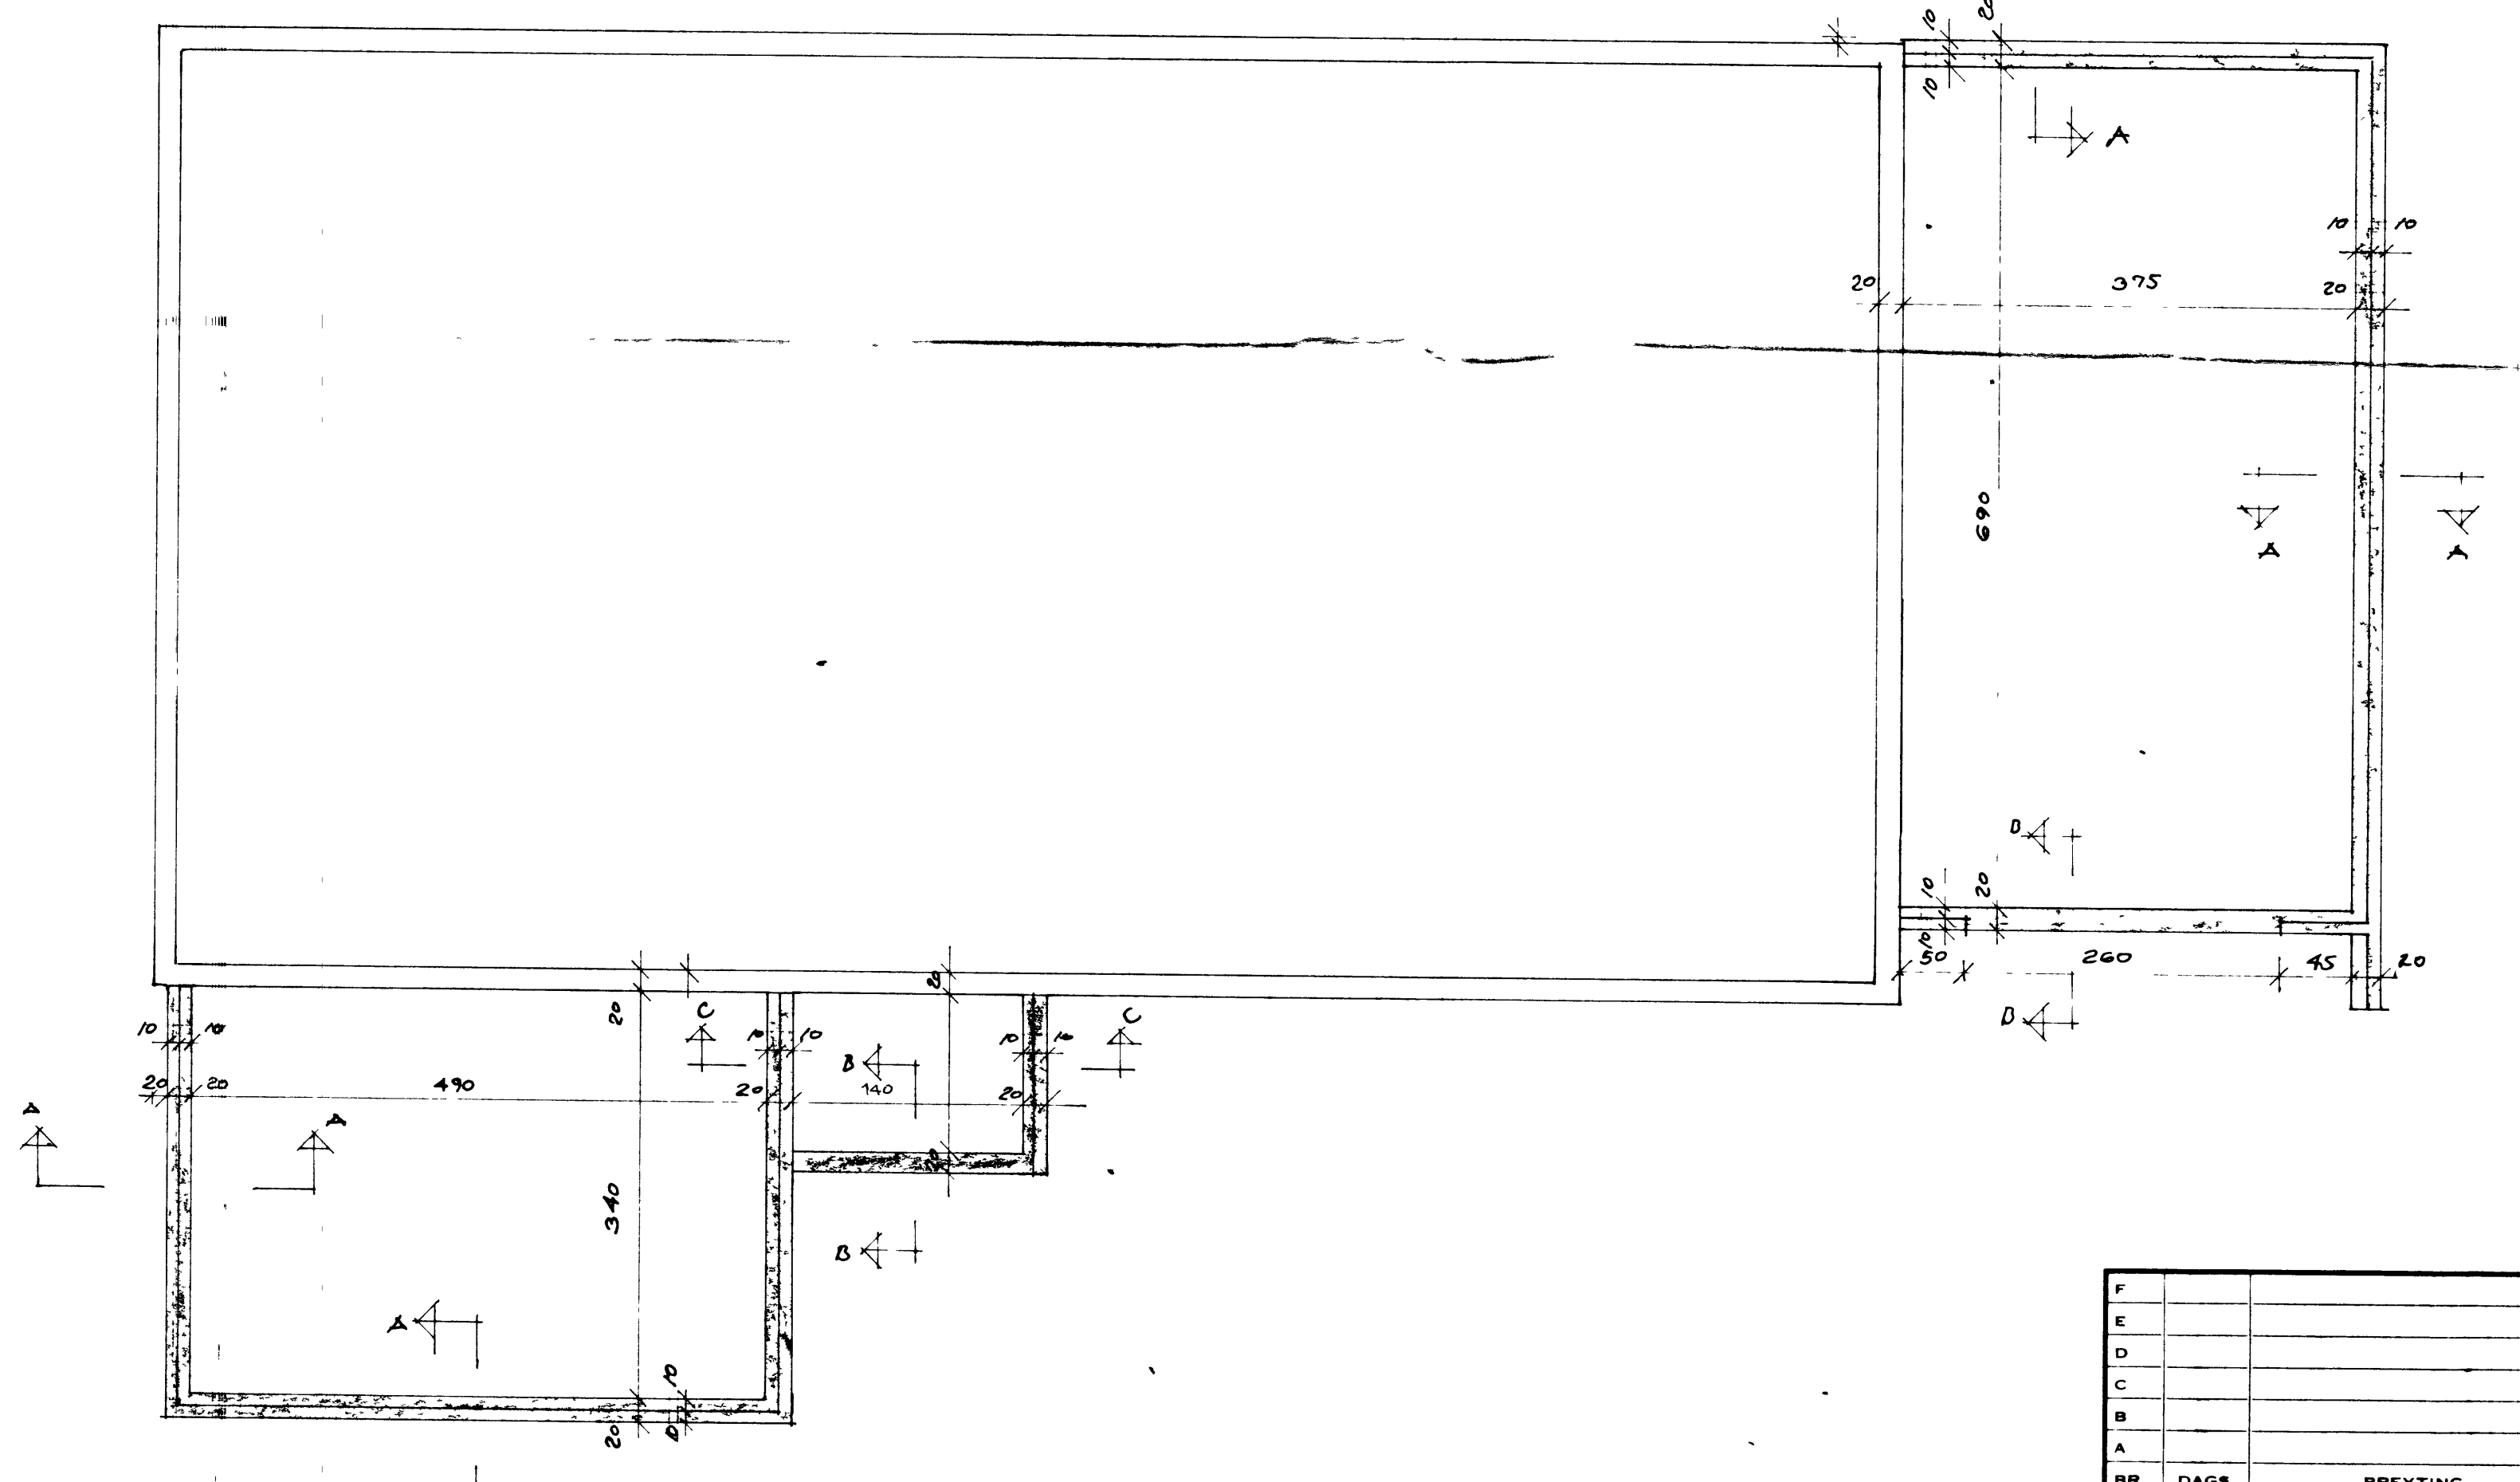

SKVEINGAR  
 STEYPUGADI S20  
 STALGADI KA0 MERT K  
 JARNAGRIID I STEIUSTEYPTUM FLOTUM  
 A JOBÐU - KB 1/2 25 CM I HIDEI ROTU  
 VELSIPA SCAL FLOTURNAE  
 ÖLL NANAER MAL SKAL TACA  
 A STADNUM-  
 ÖLL ÖNEFND MÁL 224 CM

F			VERK	ILLUGAGATA 77 VESTMANNABYUM
E				GRONDHVAÐ - UNDRISTÖÐUR
D				HLUTAMYNDIR
C				
B				
A				
BR	DAGS	BREYTING	TEIKN NR	AF 8401
			HANNAÐ	P2
			TEIKNAR	

PÁLI ZÓPHONIÁSSON