



SAMÞYKKT AF BYGGINGARFULLTRUA

BYGGINGARFULLTRUINGI VESTMANNAEYJUM

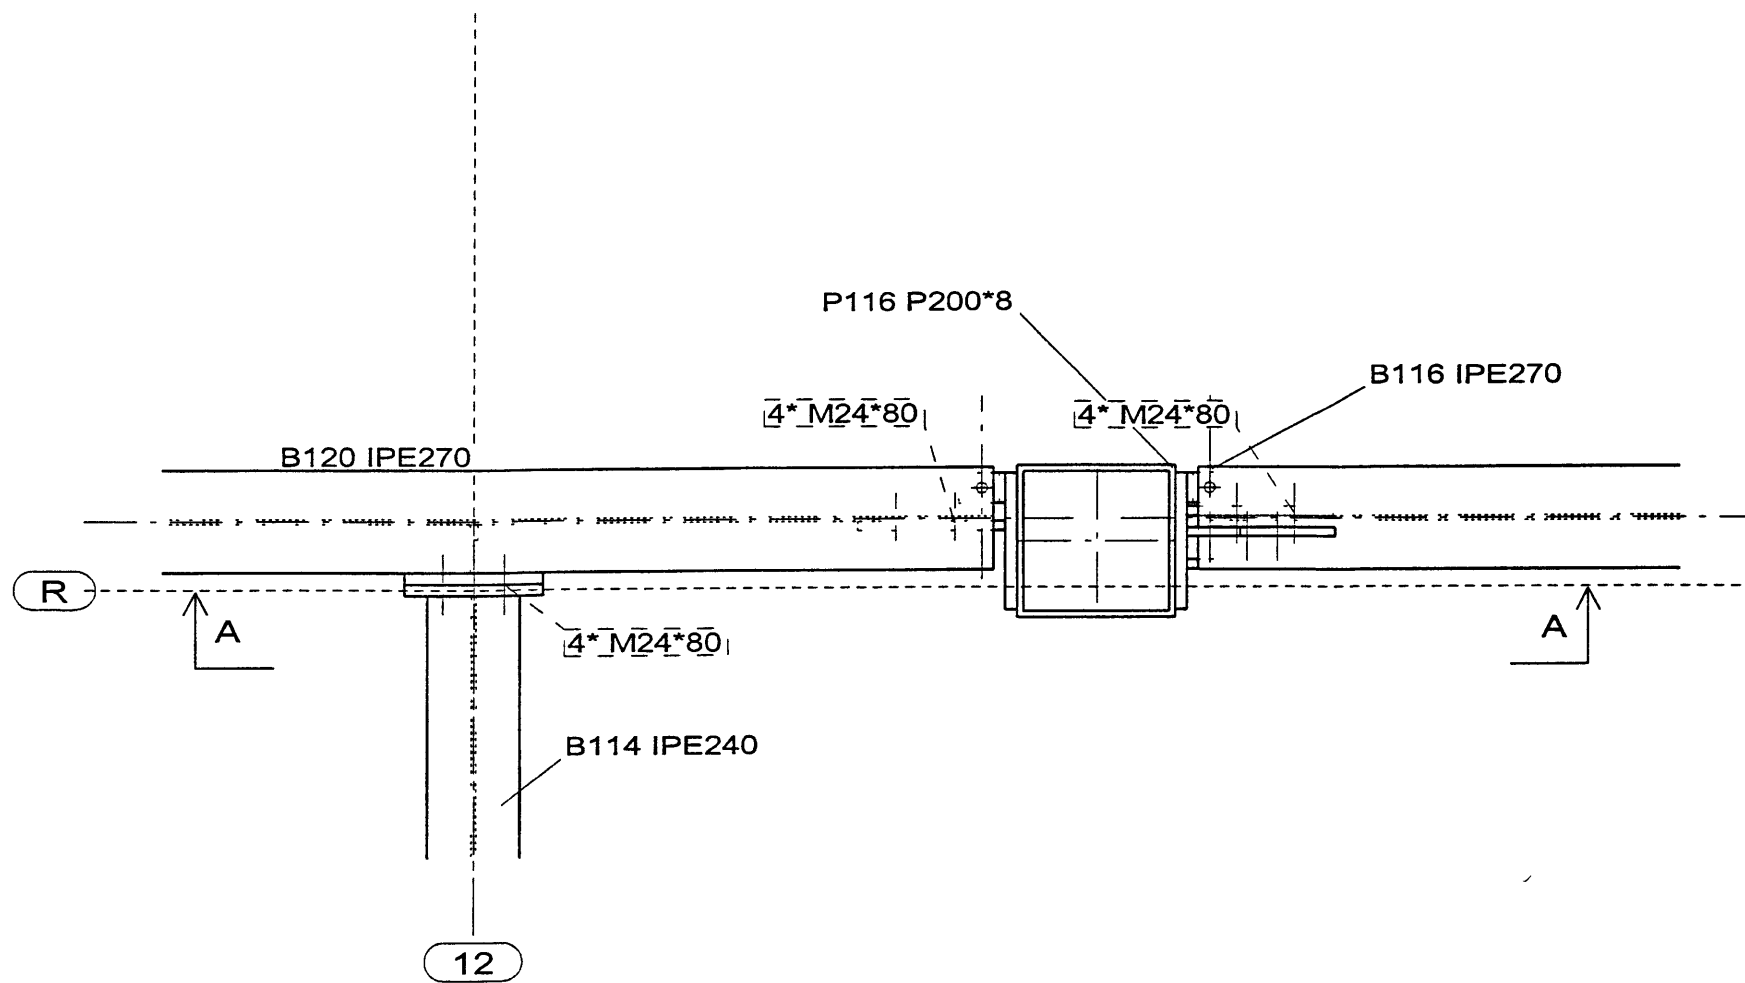

A - A

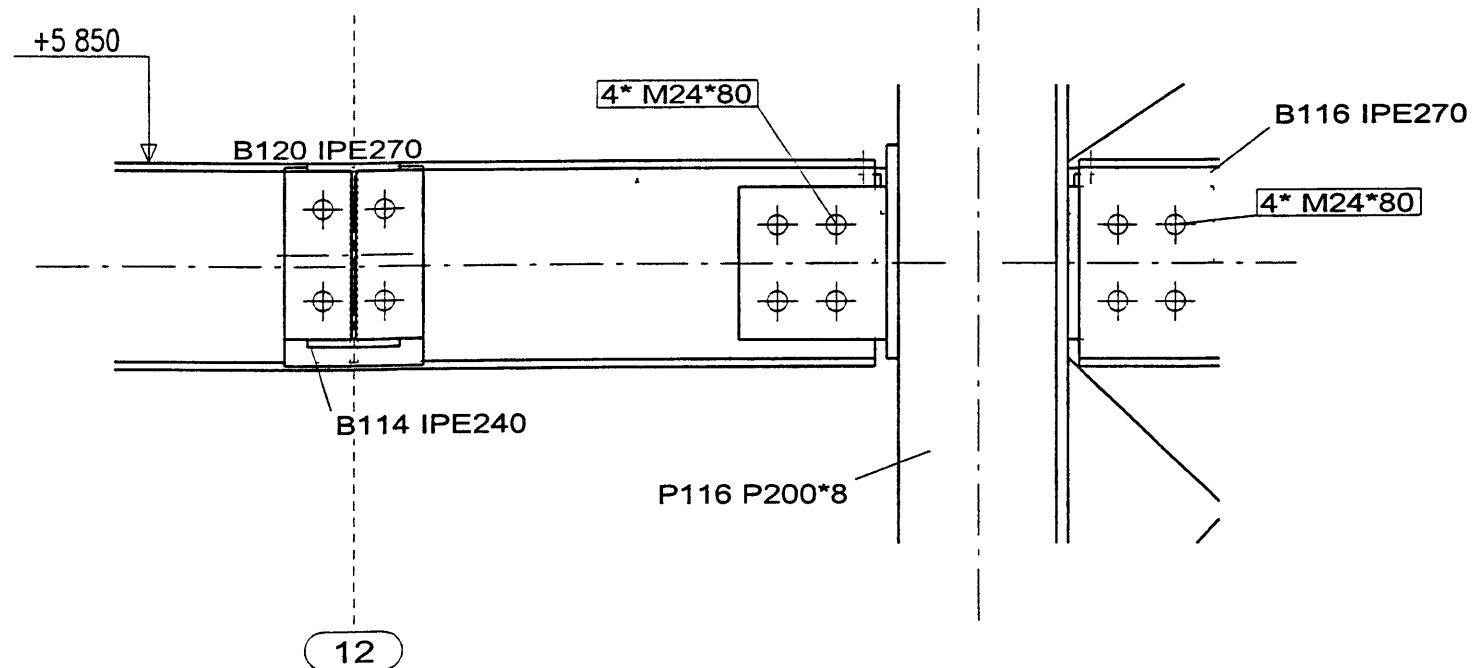

REV No	REV MARK	REVISION DESCRIPTION	REVISION DATE
--------	----------	----------------------	---------------



DRAWING TITLE	-7007/11 JOINTS OF LEVEL BEAMS OF V		
---------------	-------------------------------------	--	--

CONTRACT	Rannila Steel Oy		
----------	------------------	--	--

MODELLED BY		ISSUE DATE	20 10 2000
-------------	--	------------	------------

CONTRACT NO	36 0403	SCALE	1/10
-------------	---------	-------	------