


ASSEMBLY LIST


NO	DESCRIPTION	REQ	LENGTH	WEIGHT	DWG

REVISIONS	DATE	DESCRIPTION

FASTENING SCHEM
 CASETTE 200/12, 13 / COLUMN 200x200, 202-213-5-5x36 cc 300
 CASETTE 200/12, 13 / COLUMN 200x200 102-114-9-3x33 cc 300
 CASETTE 200/12, 13 / CASETTE 200/12, 13 303-313-9-3x22 cc 300

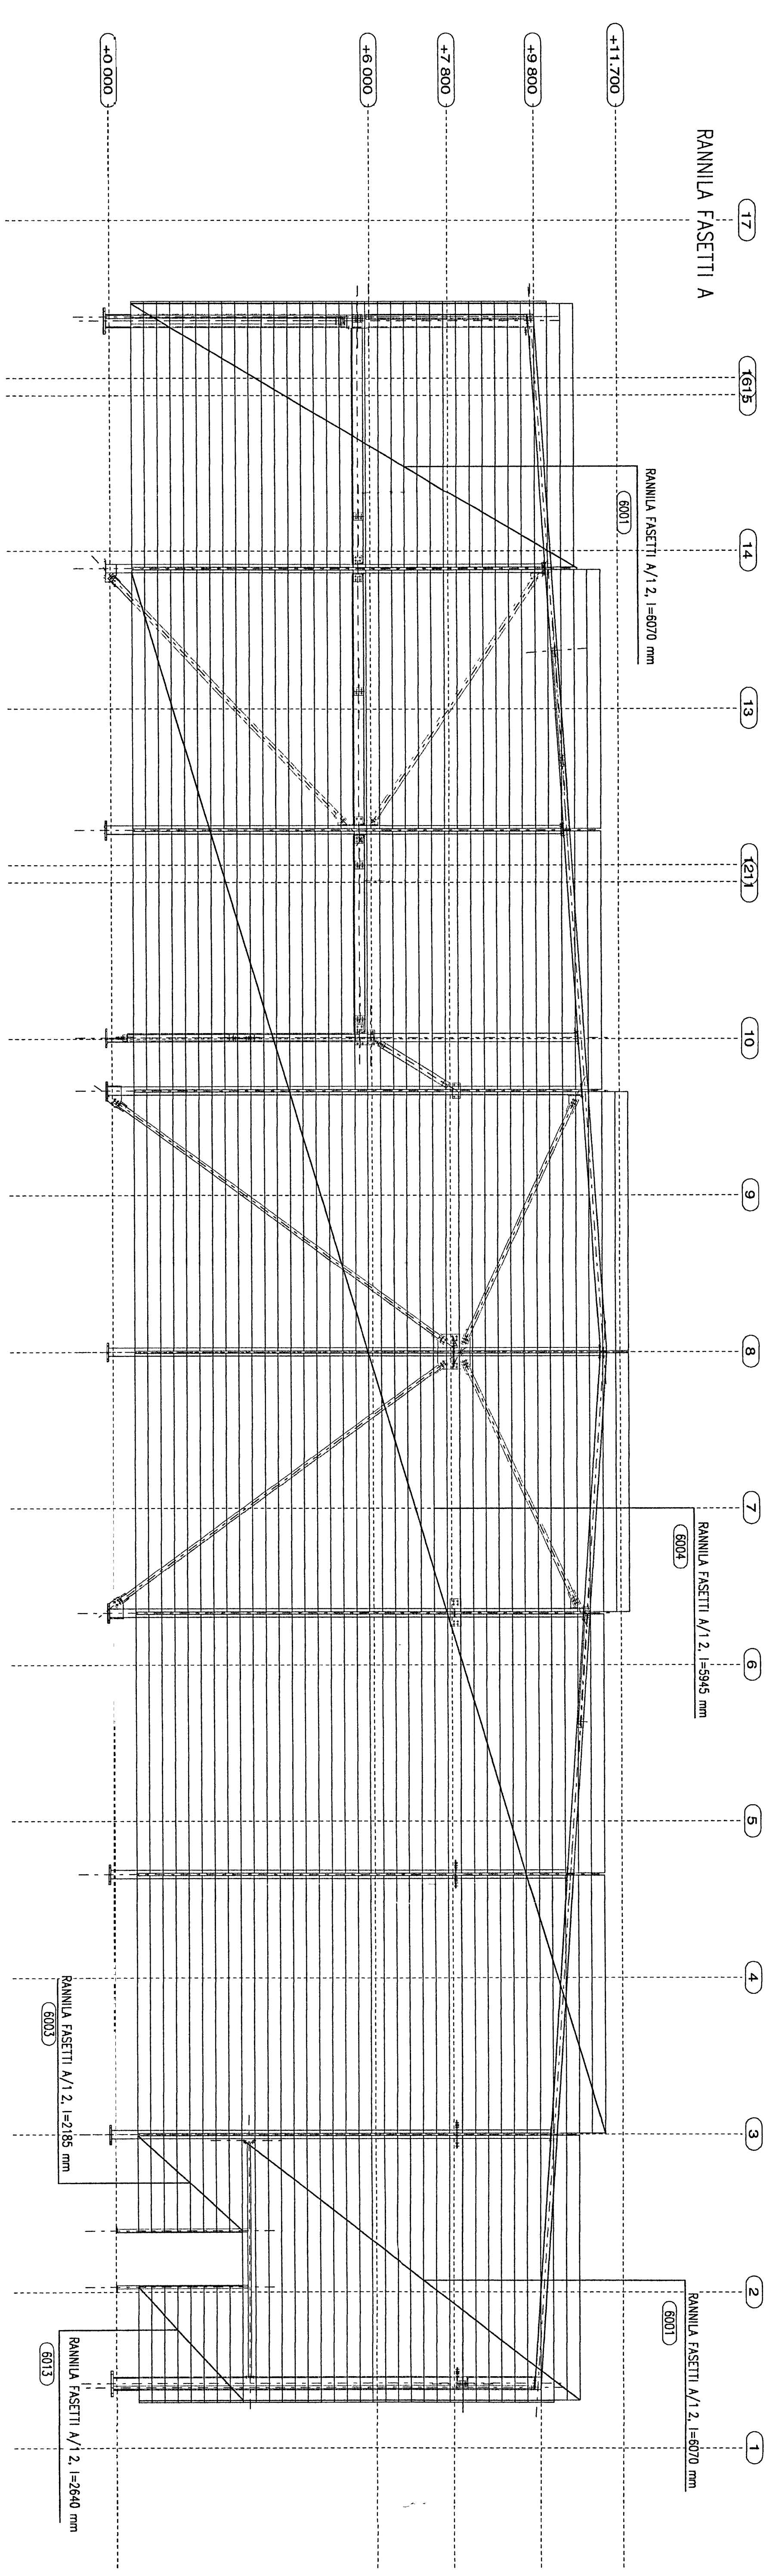

RANNILA CASETTE 200/12
 RANNILA CASETTE 200/15, PERFORATED

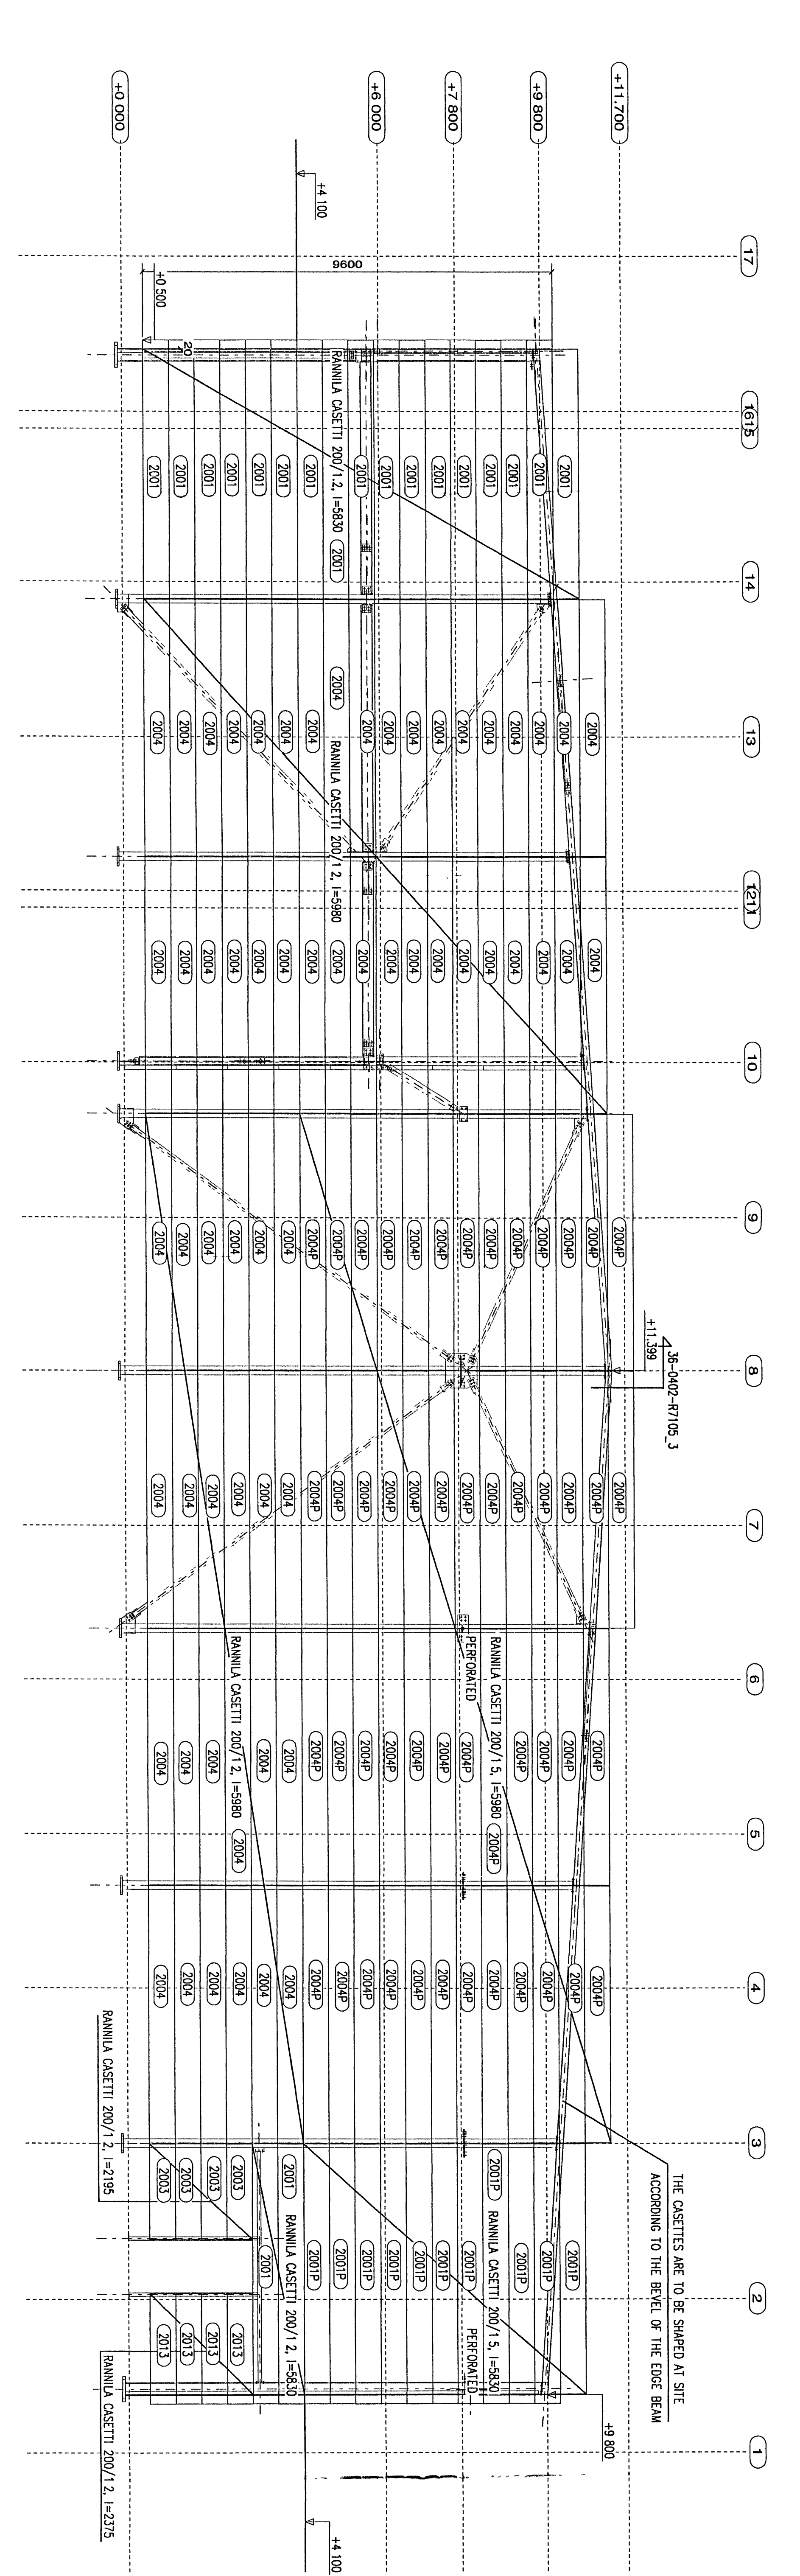

NO	DESCRIPTION	REQ	LENGTH	WEIGHT	DWG

NO	DESCRIPTION	REQ	LENGTH	WEIGHT	DWG

AARJO KOHONEN OY
 consulting engineers

Revita Sääty
 Smart Hall / Nord
 17/3

31.10.2020 8 RANNILA CASETTE ELEMENTS ASSES
 31.10.2020 8 MODIFIED
 DATE NO PERSON

31.10.2020 8 RANNILA CASETTE ELEMENTS ASSES
 31.10.2020 8 MODIFIED
 DATE NO PERSON

31.10.2020 8 RANNILA CASETTE ELEMENTS ASSES
 31.10.2020 8 MODIFIED
 DATE NO PERSON

