



23.10.2000

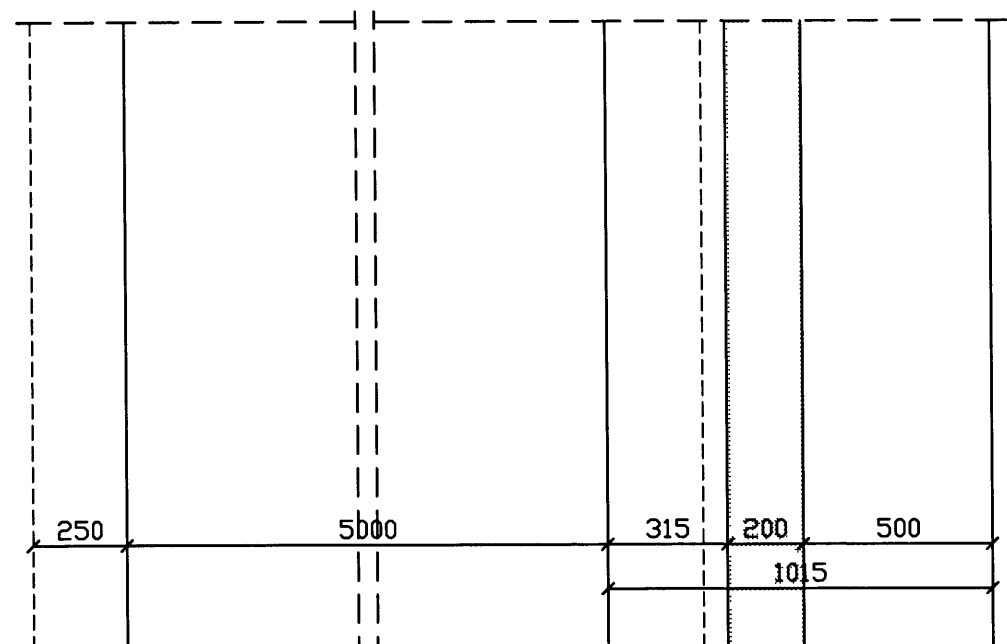

GRUNNMYND GRIFJA

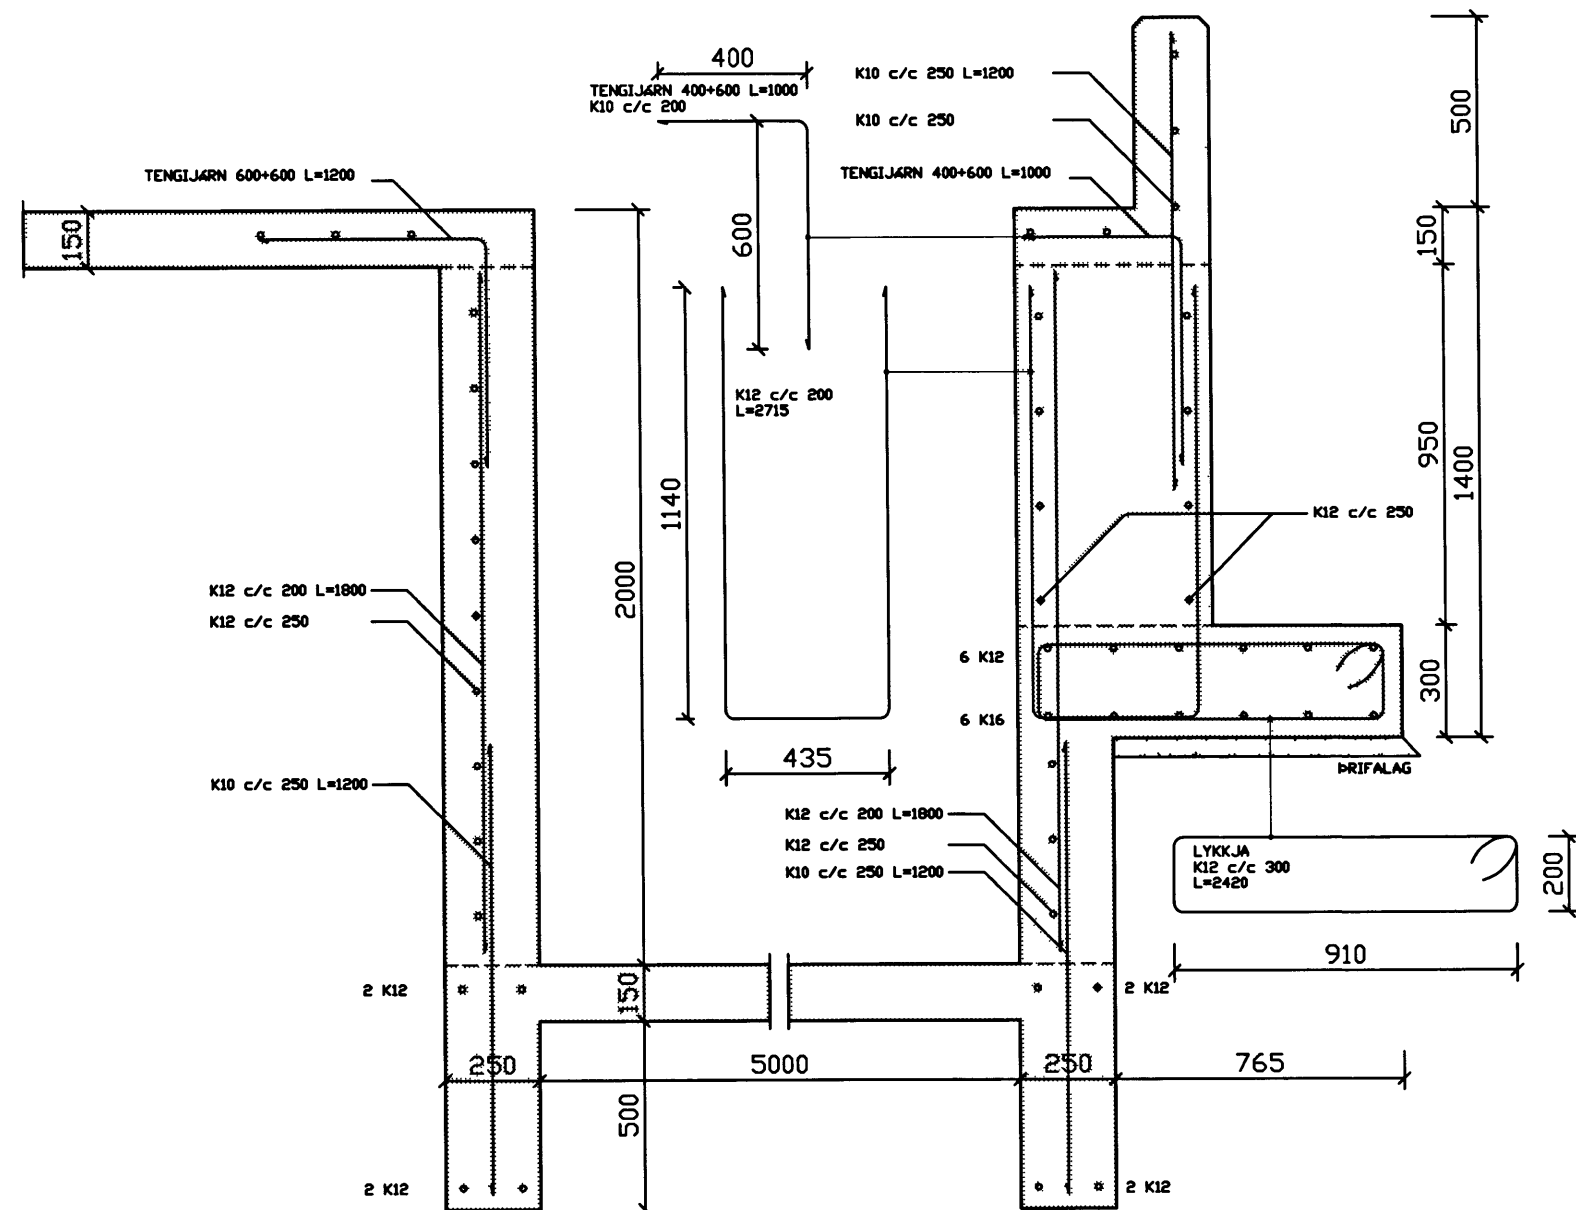

breyting				
breyting A	breyting C	verkhelti	TEIKNISTOFA PZ EHF	verk nr.0005
breyting B	breyting D	verkefni	RÁÐGJAFVERKFRÉÐIÞJÓNUSTA F.R.V KIRKJUVEGI 23 900 VESTMANNAEYJA	dags 0KT 00
			UNDIRSTÖÐUR SÉRTEIKNINGAR ETMI.FIKAGRIE IA	