
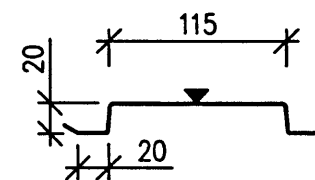



07.09.2000

BYGGINGARFULLTRUUMI VESTMANNAEYJUM

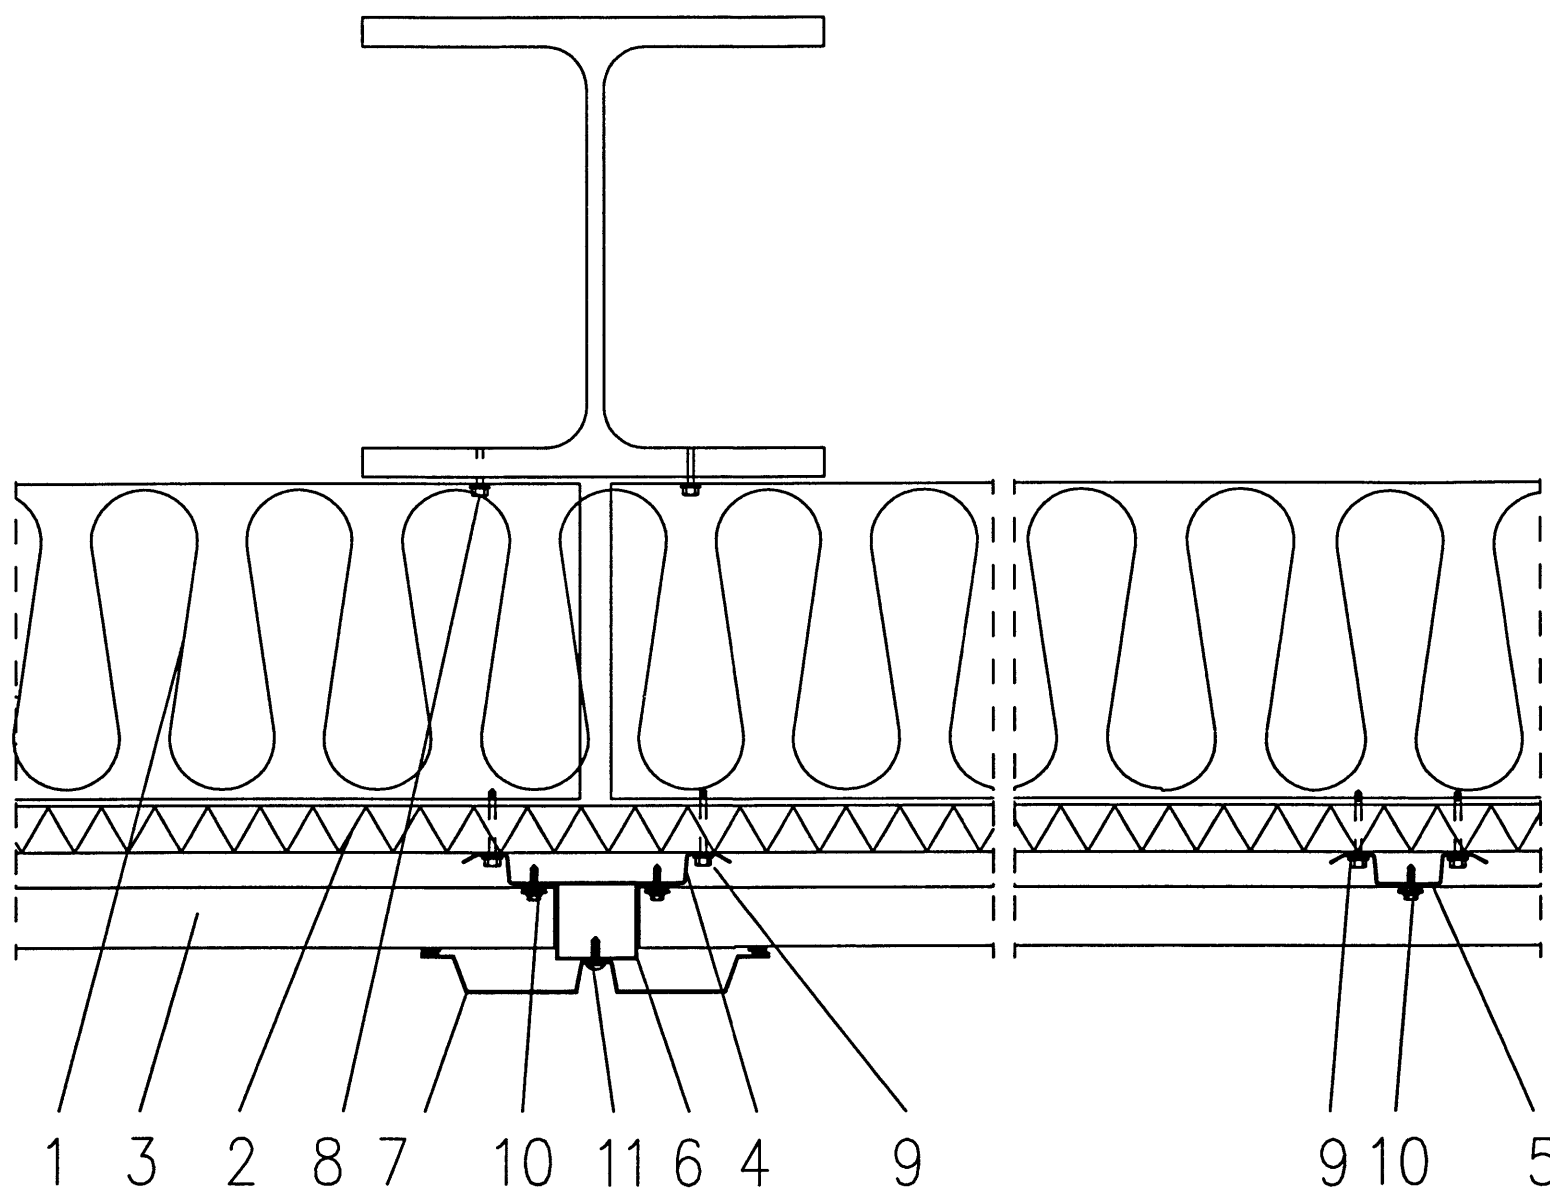


STEEL SHEET 12 mm, PE-COATED
(RANNILA FH1)

275 m

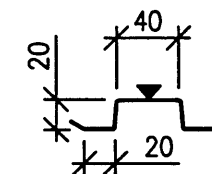


STEEL SHEET 12 mm, PE-COATED
(RANNILA FH4)

C/C 900 mm

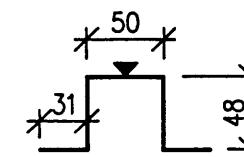

STEEL SHEET 12 mm, PE-COATED
(RANNILA FH2)

275 m

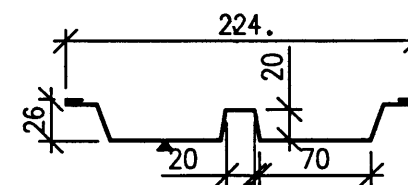

ALUMINIUM 12 mm, PVF2-COATED
(RANNILA FLP2, L=340mm)

275 m

- 1 RANNILA CASSETTI 200/12 mm, PE-COATED, RR20
- 2 MINERAL WOOL, 200 mm, PURCHASE OF CLIENT
- 3 WIND BARRIER, 30 mm, PURCHASE OF CLIENT
- 4 RANNILA FASETTI, TYPE A 12 mm, ALUMINIUM, PVF2-COATED
- 5 STEEL SHEET 12 mm, PE-COATED, RANNILA FH1
- 6 STEEL SHEET 12 mm, PE-COATED, RANNILA FH4
- 7 STEEL SHEET 12 mm, PE-COATED, RANNILA FH2
- 8 ALUMINIUM 12 mm, PVF2-COATED, RANNILA FLP2
- 9 FASTENING SCREW, SD12-T15-5.5*36 cc 300 (COLUMN P200*8)
- 10 FASTENING SCREW, TDB-T-T16-6.3*38 cc 300 (COLUMN HE300B)
- 11 FASTENING SCREW CASSETTI/CASETTI, SL3-H15-6.3*32 cc 300
- 1 FASTENING SCREW, SX3/20-34-5.5*52
- 2 FASTENING SCREW, SD3-S-A14-4.8*20
- 3 FASTENING SCREW, SD3-S-A14-4.8*20, COLOURED

REV No	REV INNK	REVISION DESCRIPTION	REVISION DATE
	A	AMEND, CHANGED	05.09.00
DRAWING TITLE		HORIZONTAL SECTION (WALLS R/1-2 - 16-17, 1-2/R-R, 16-16/R-R, +0.500..+4.100)	
CONTRACT		Rannila Steel Ijy	
MODELLED BY		ISSUE DATE	26.09.2000