


ASSEMBLY LIST

NO.	DESCRIPTION	NO.	LENGTH	WEIGHT	UNIT

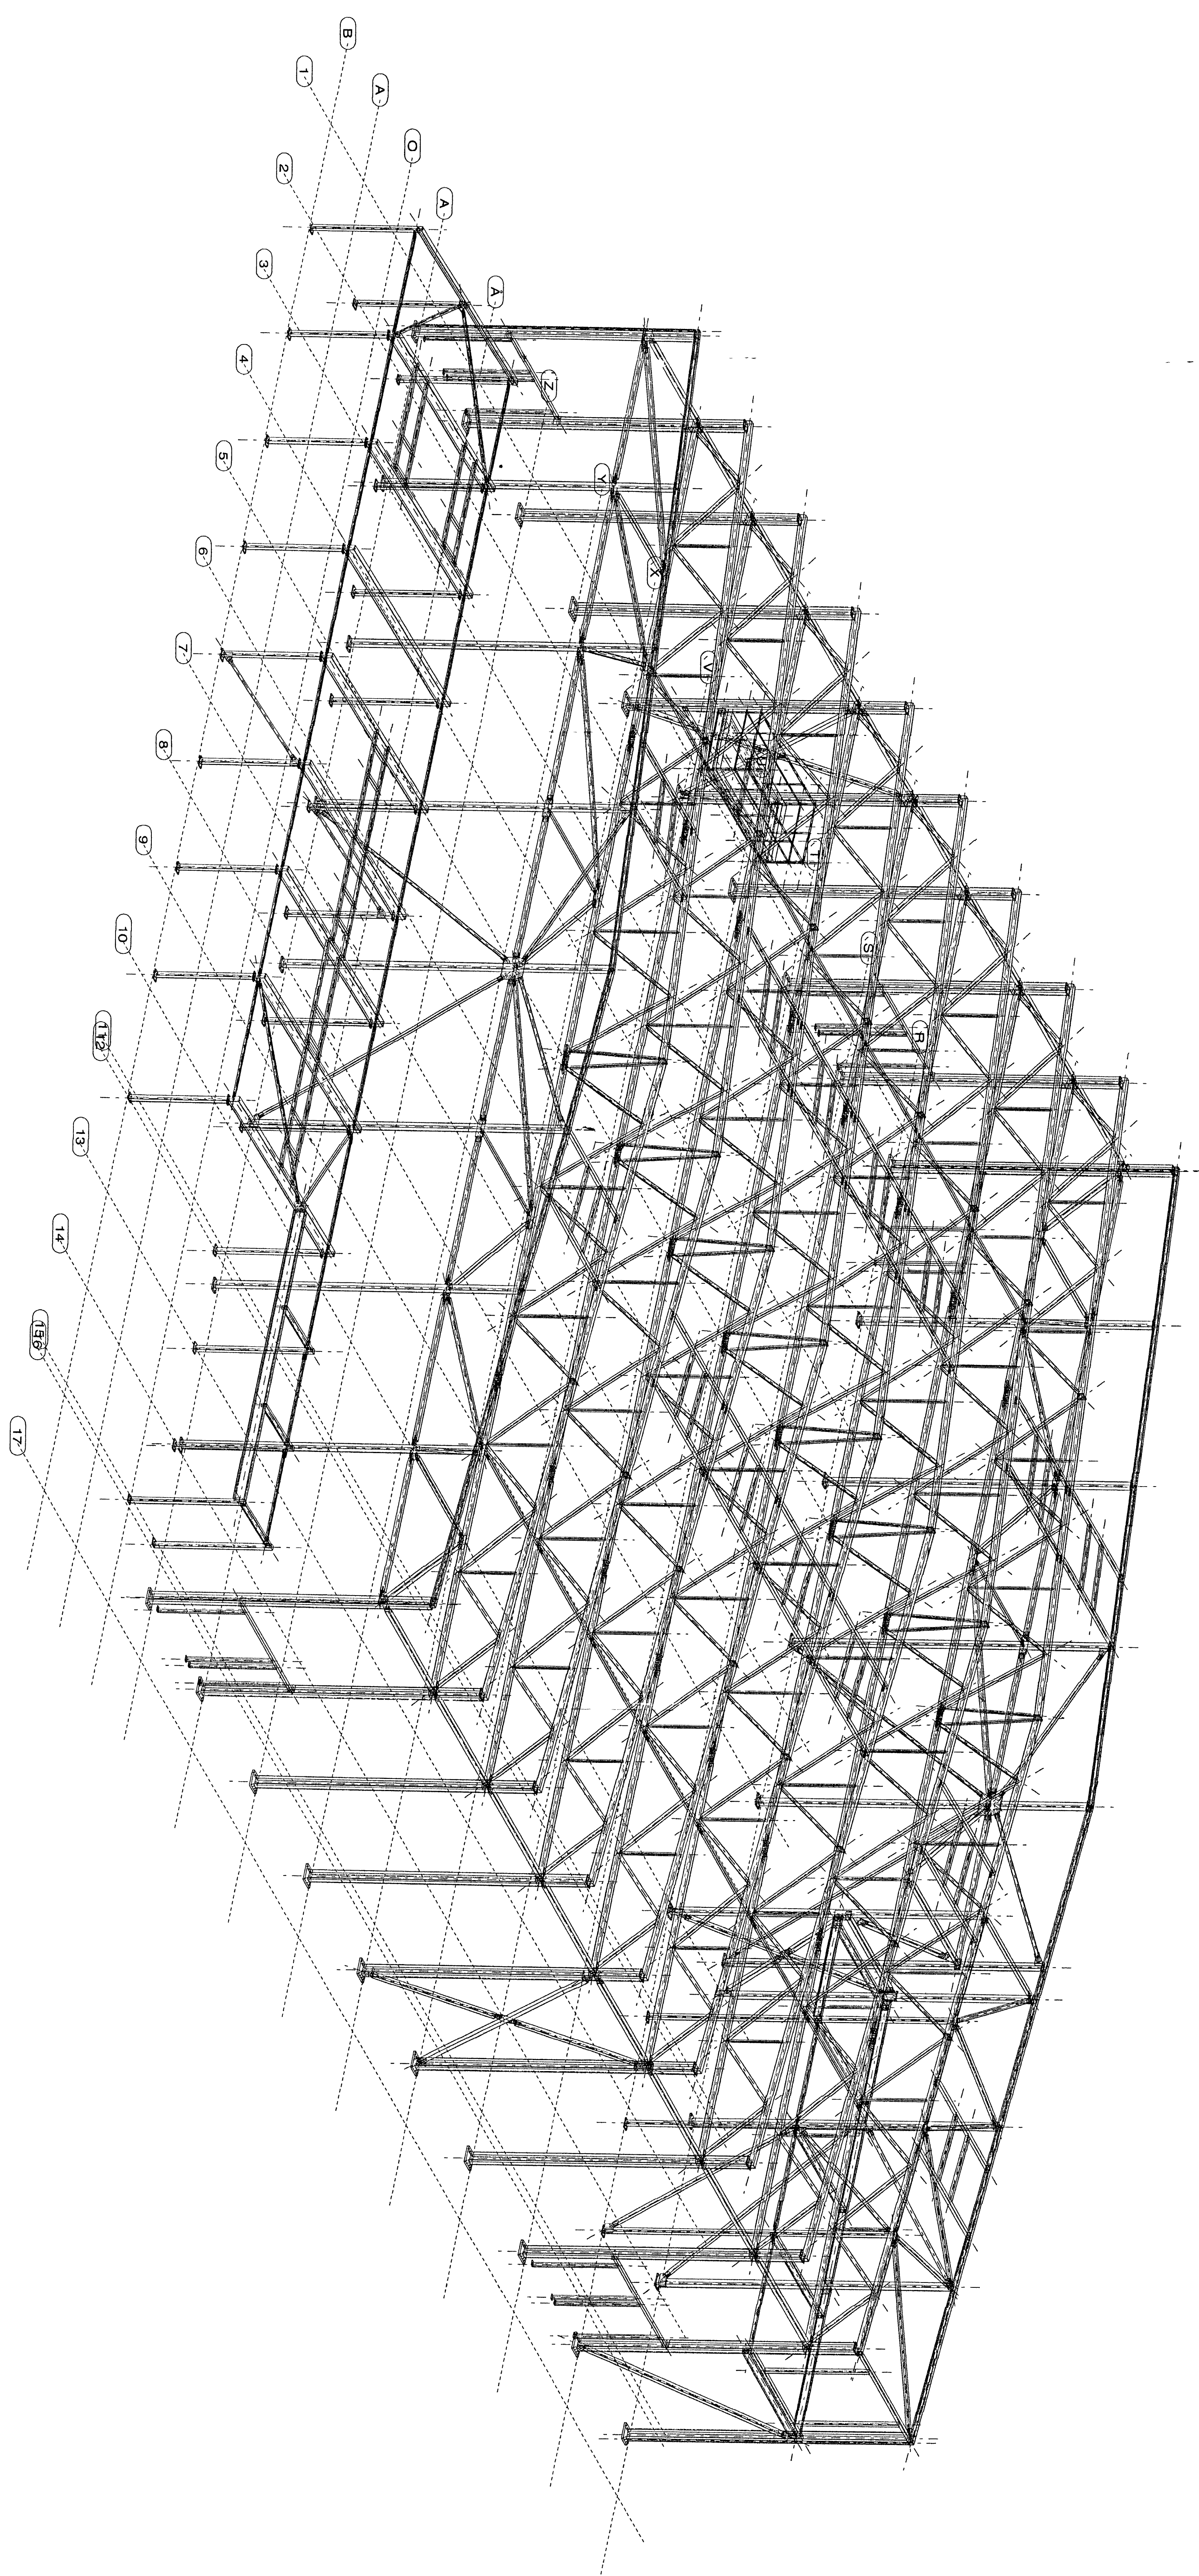

NO.	DESCRIPTION	NO.	LENGTH	WEIGHT	UNIT

DATE	NO.	PERSON	NO.	PERSON

K AARO KOHONEN OY
 consulting engineers

Project: **Spinnhall / Island**

Scale: **1/100**

Date: **25.08.2010**

Sheet: **36-0402 -7030**