



DETAIL DESCRIPTION	QUANTITY	UNIT	WEIGHT	DIM
RAILING				
BRACKET				
POST				
BASE				
SPACER				
FASTENERS				

MONTAGE OF THE CASSETS - SEE THE INSTRUCTIONS OF SUPPLIER
 SYSTEMS SCHEMATIC
 CASSETT 200/12, 13 / COLUMN 200x8 S12-215-5 5x3x3-300
 CASSETT 200/12, 13 / COLUMN 150x8 T08-115-3 3x3x3-300
 CASSETT 200/12, 13 / CASSETT 200/12, 13 S12-115-3 3x3x3-300
 PANEL R50 150 / COLUMN S12-519 3 R50/H20

RANNILA FASETTI A

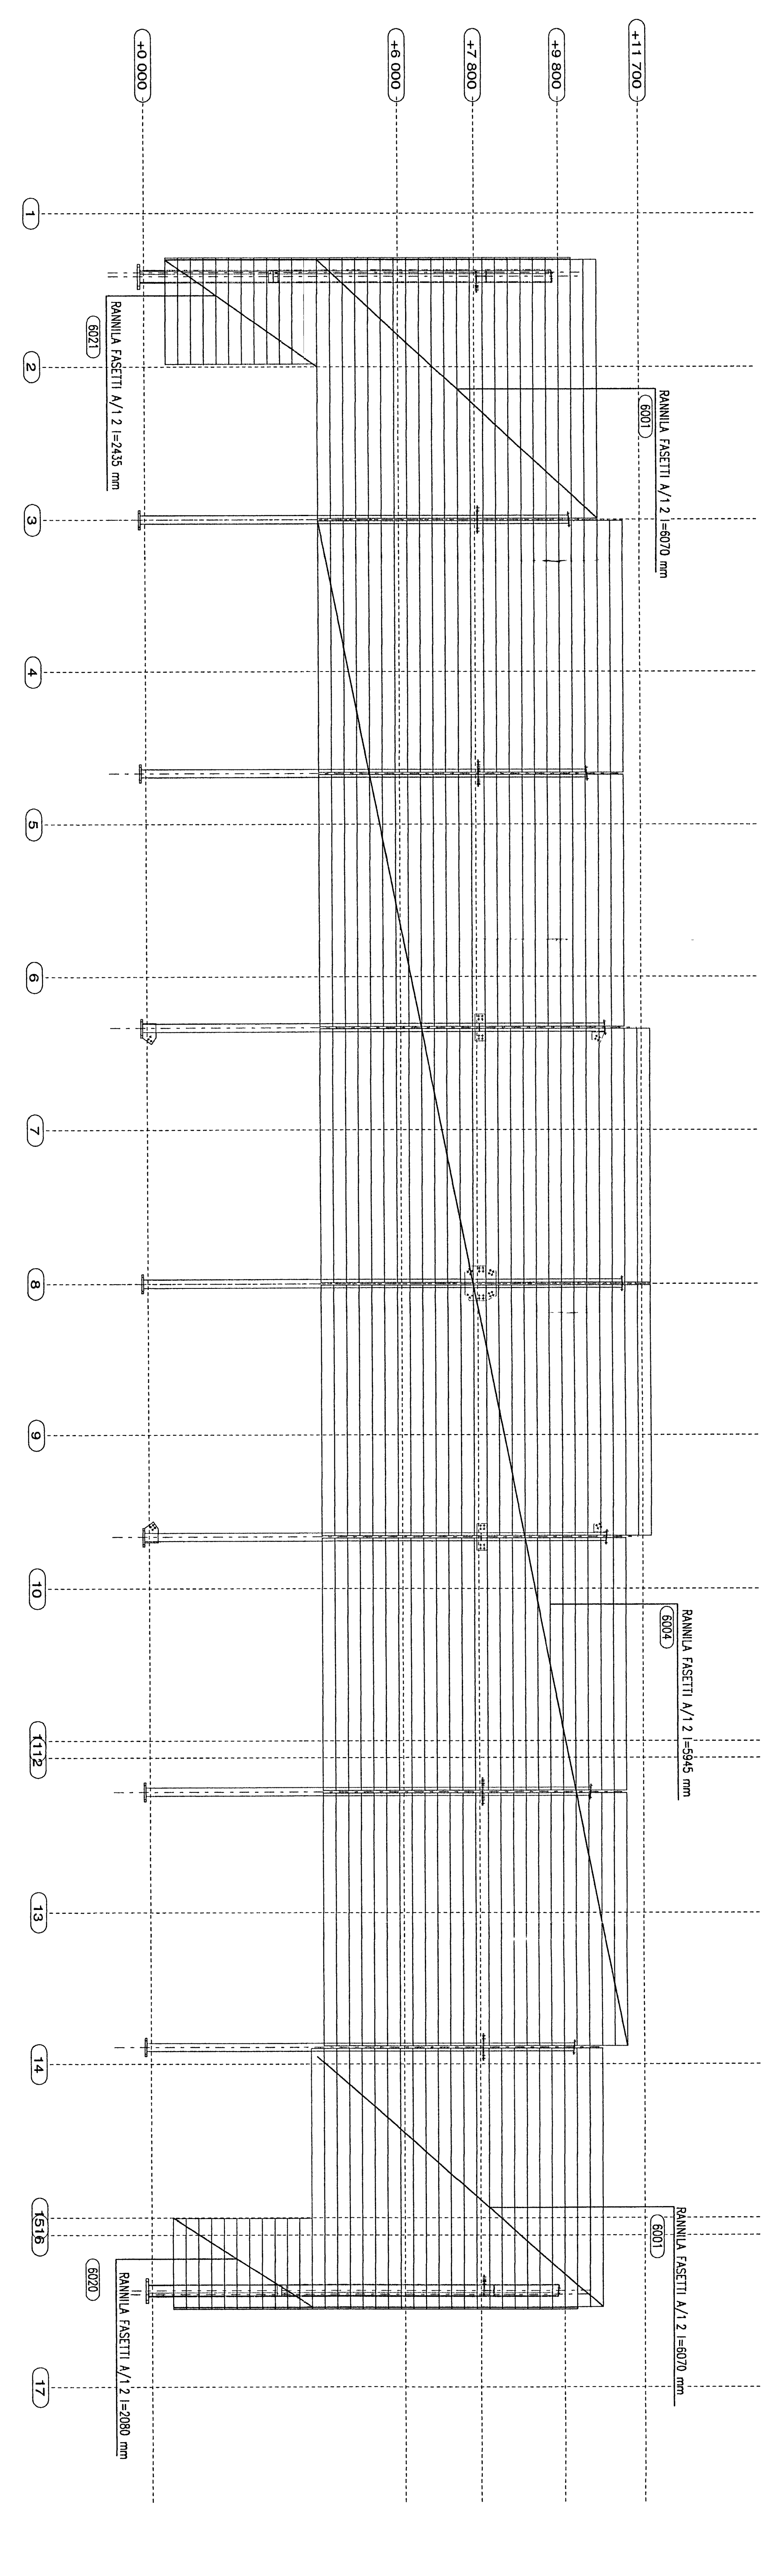

RANNILA CASSETTI 200/12
 RANNILA CASSETTI 200/15 PERFORATED
 RANNILA PANEL 150

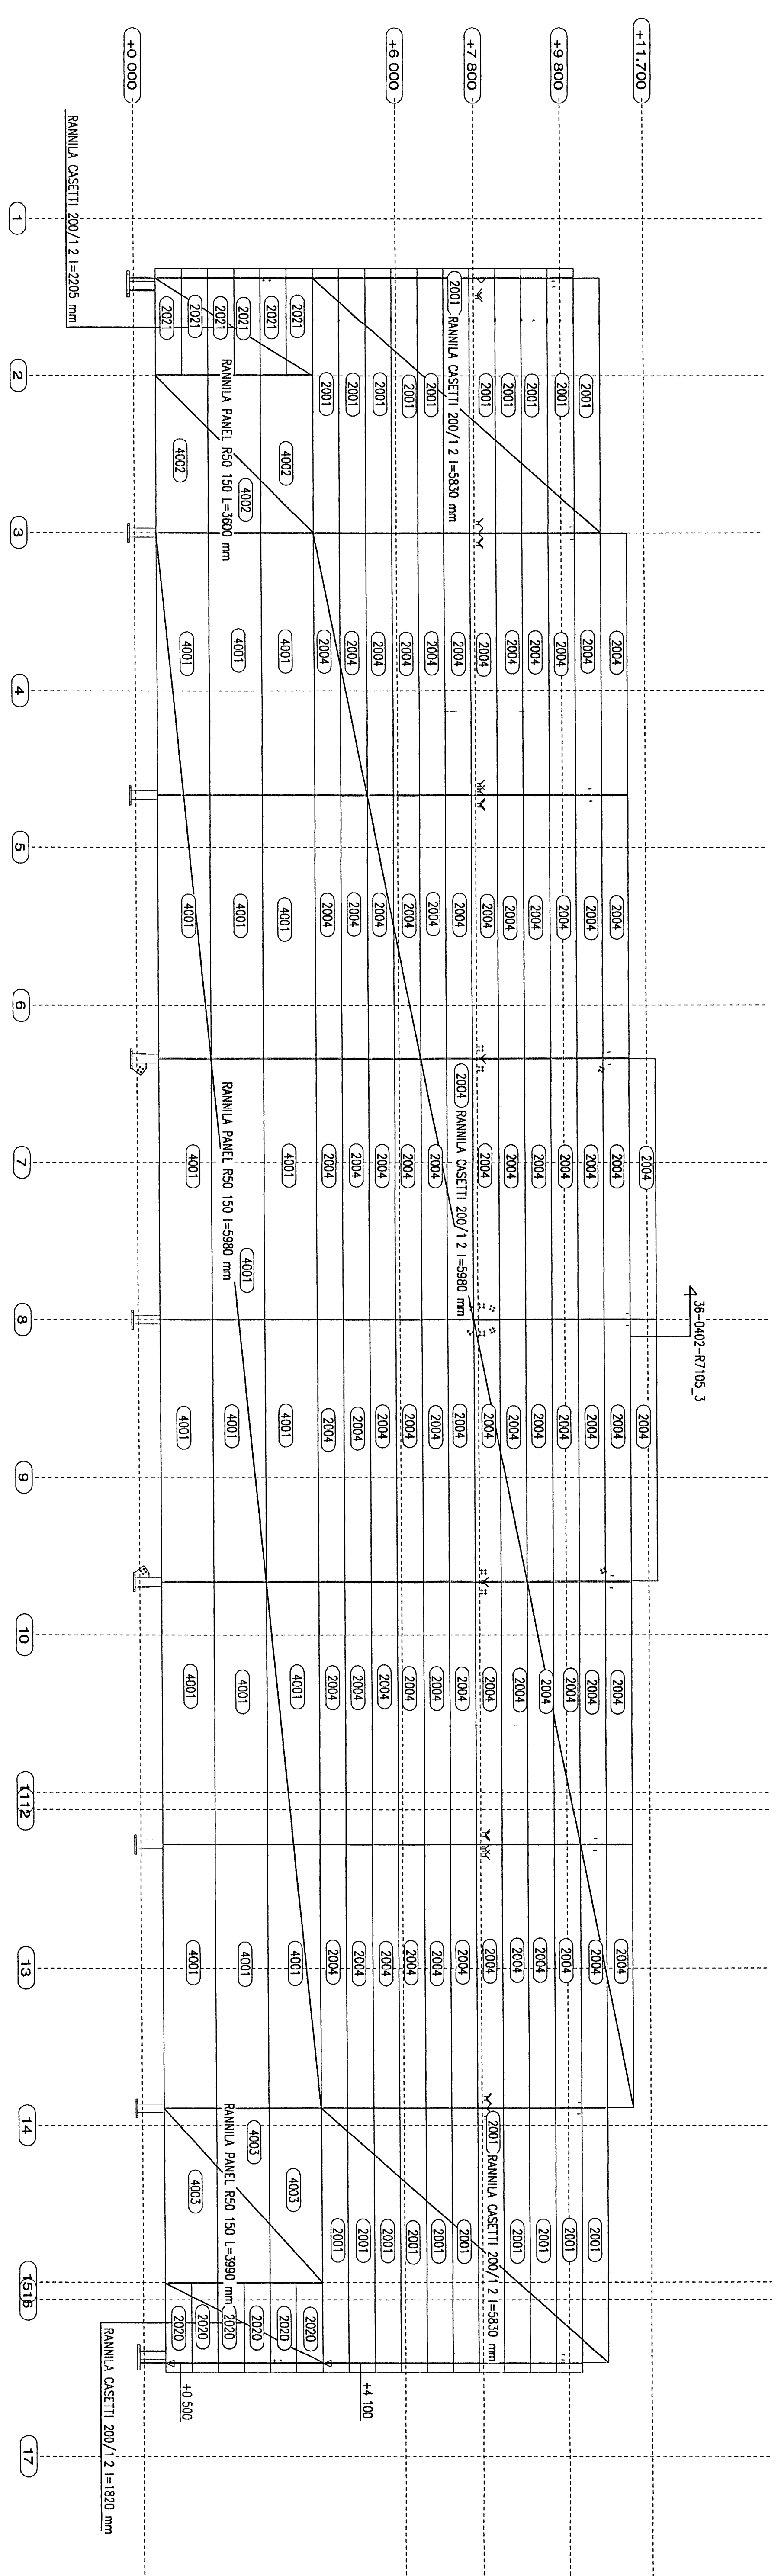

DATE	NO.	REVISION	BY	CHK
31.10.2020	A	REVISED	REVISION	

DATE	NO.	REVISION	BY	CHK
31.10.2020	A	REVISED	REVISION	

AARO KOHONEN OY
 consulting engineers

SHORTER BOARD

1/25

36-0402 -7114 / A