



RÁÐHÚS


VESTMANNAEYJAKAUPSTADAR

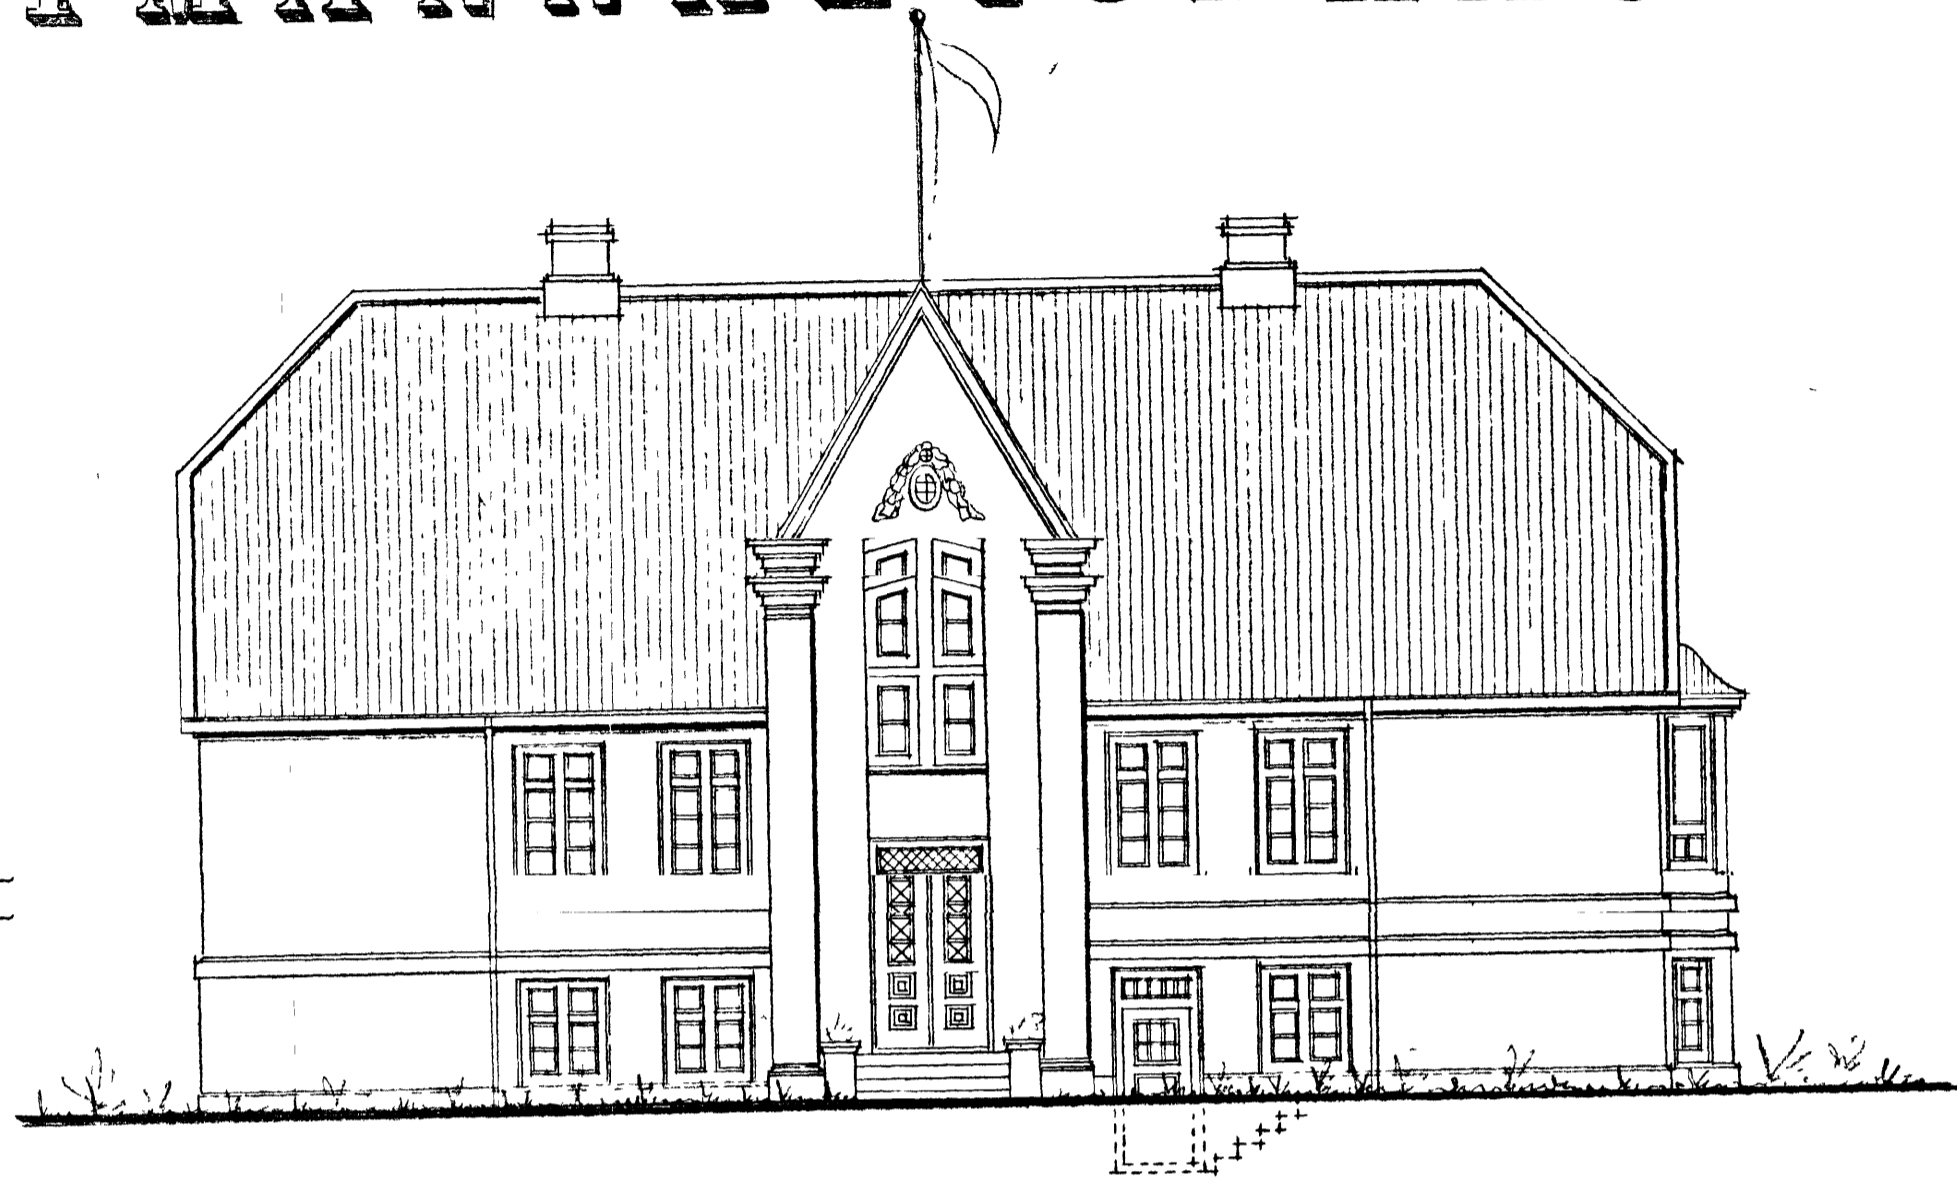


N O R Ð U R

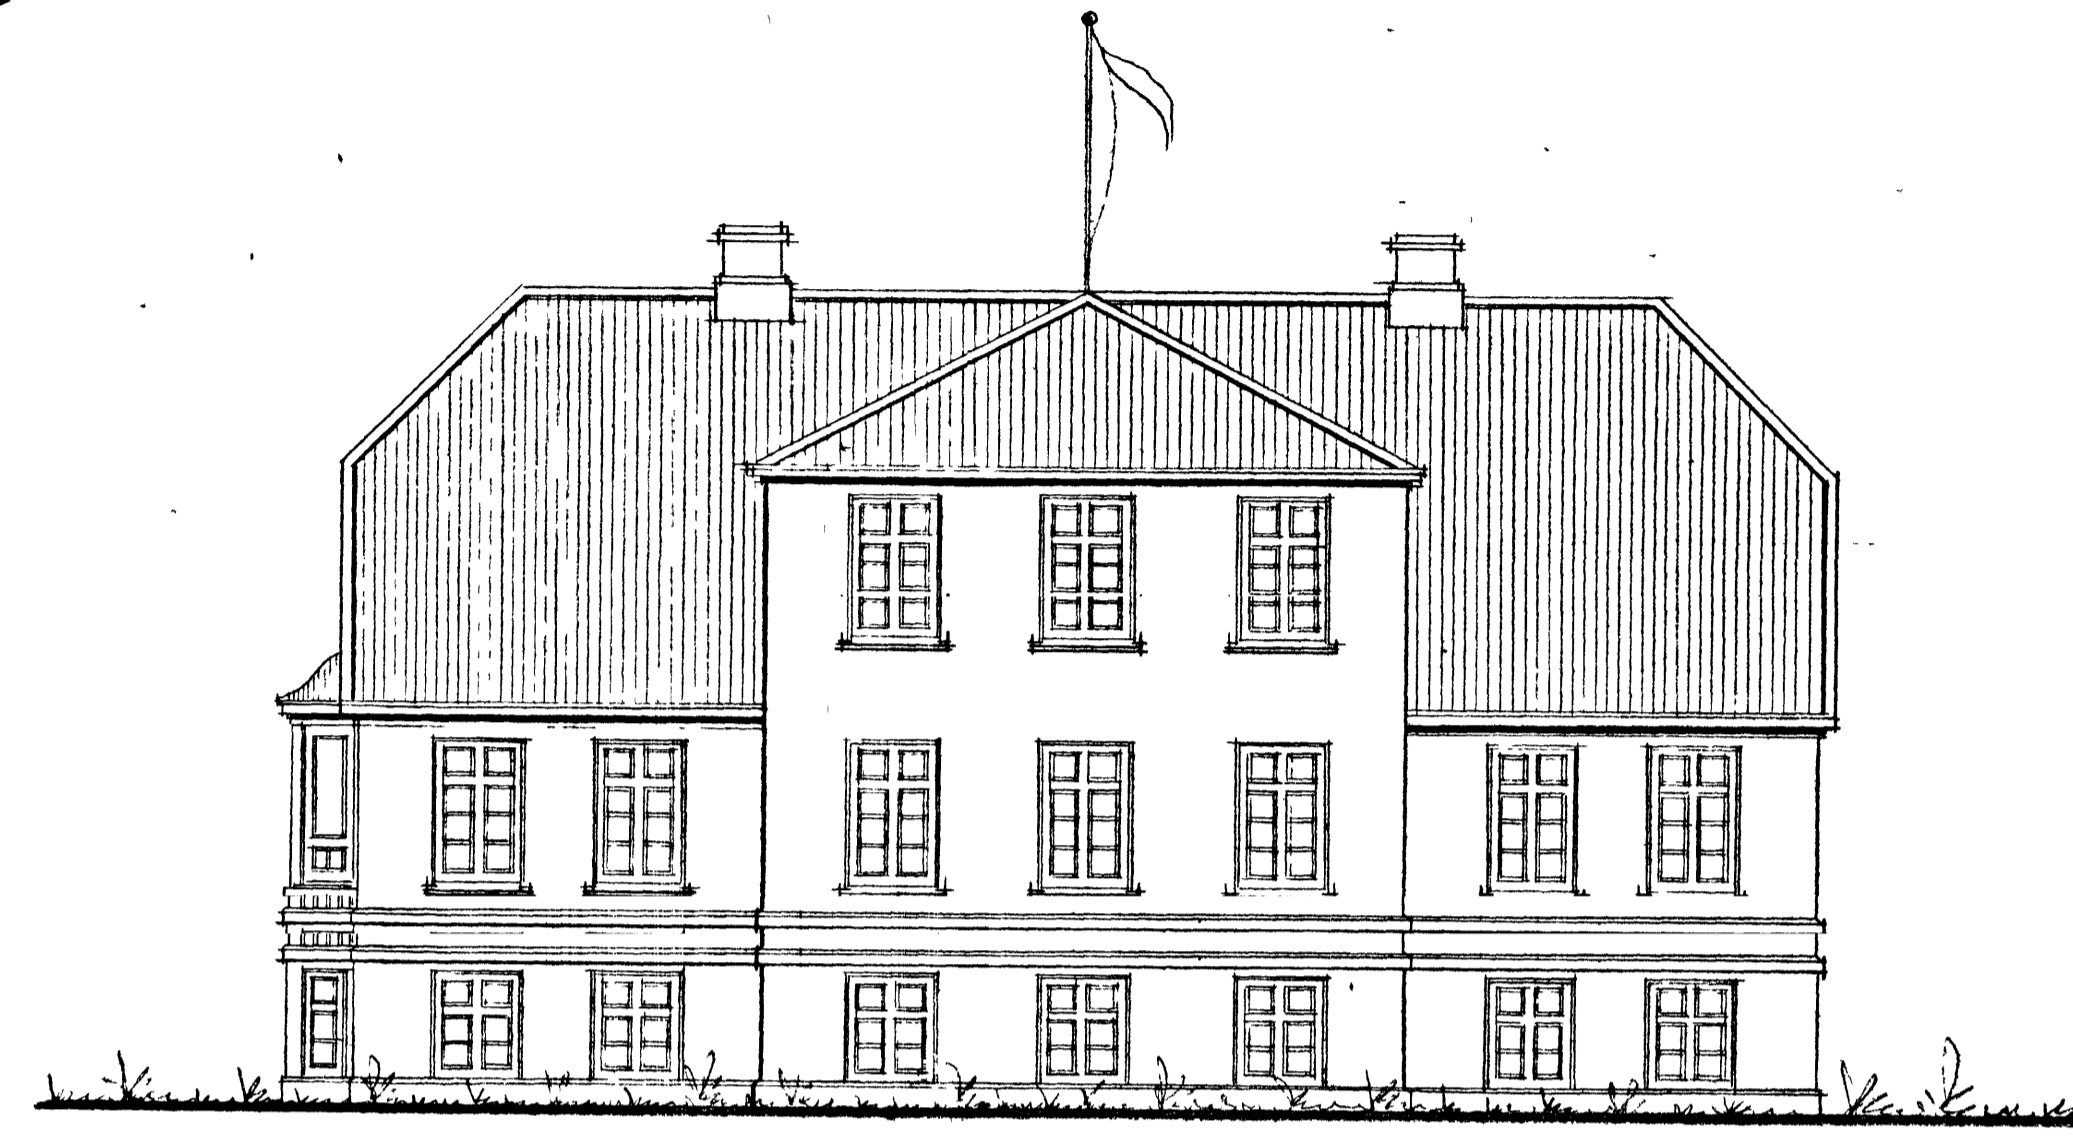


S U Ð U R

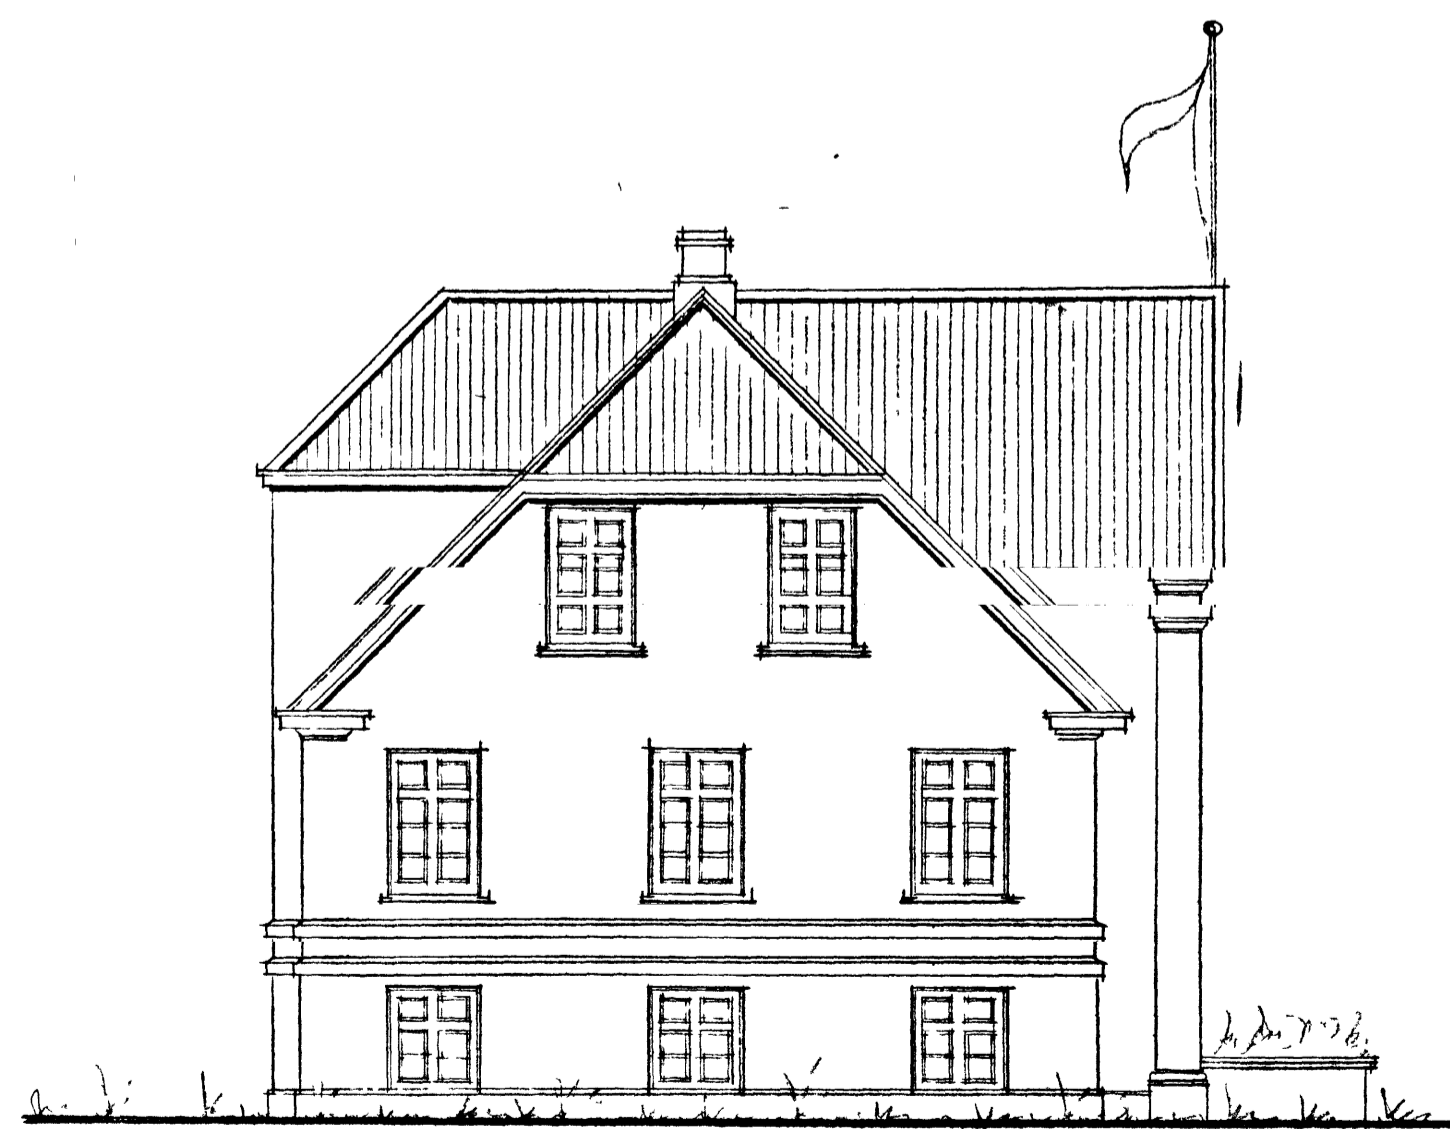

A U S T U R

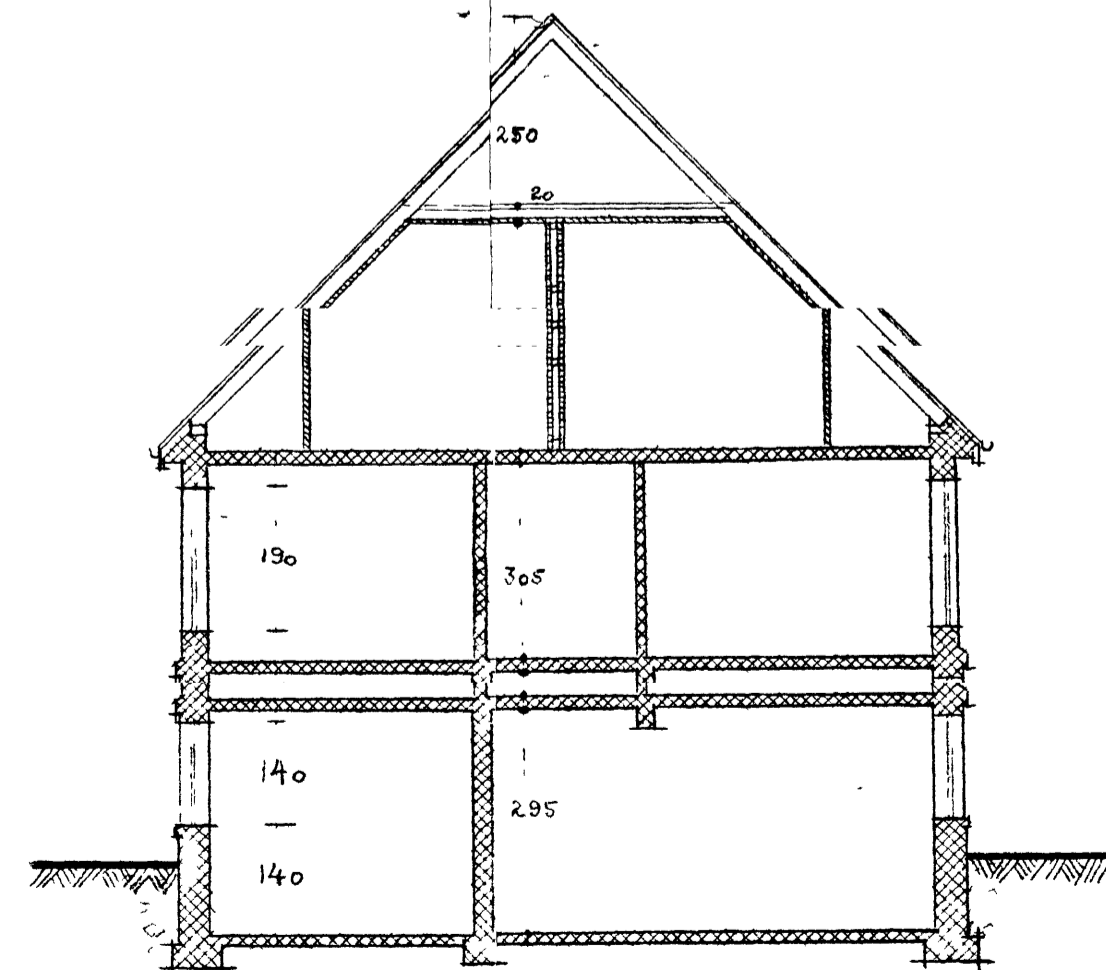

S K U R Ð U R

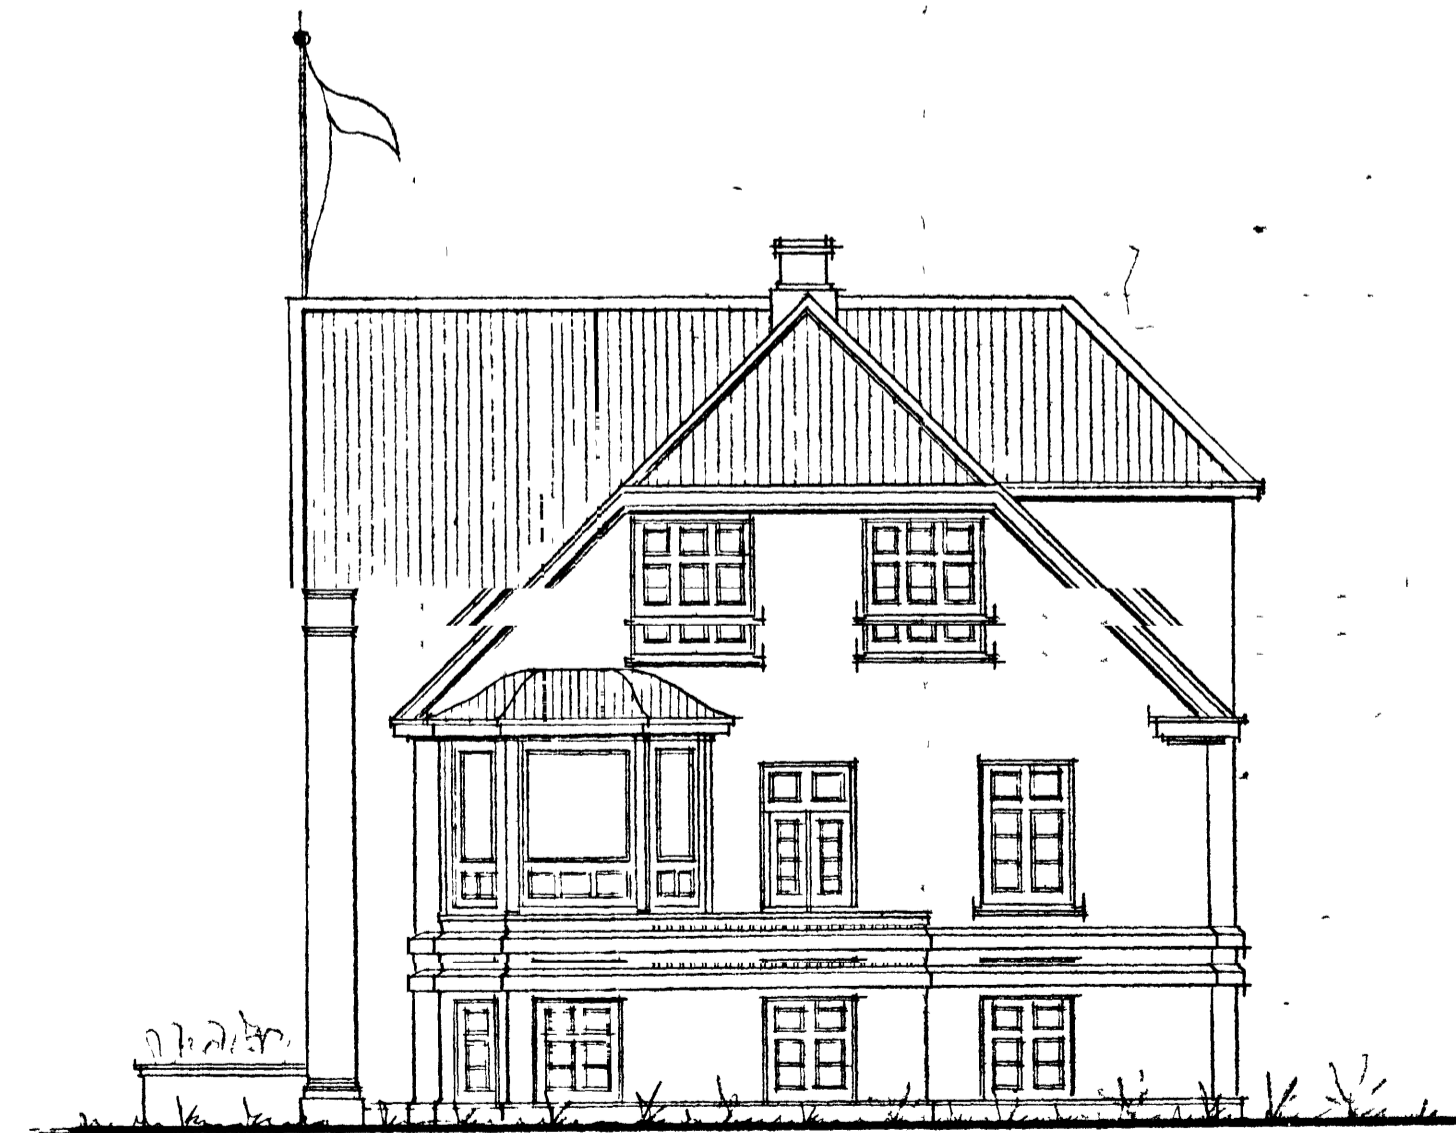

V E S T U R