



S:\verkefni\A-VERK\02\0226\islandsb\1-AA-teikn-vinnu\0226-3.dwg, 11.06.03 14:00:10, Acrobat Distiller

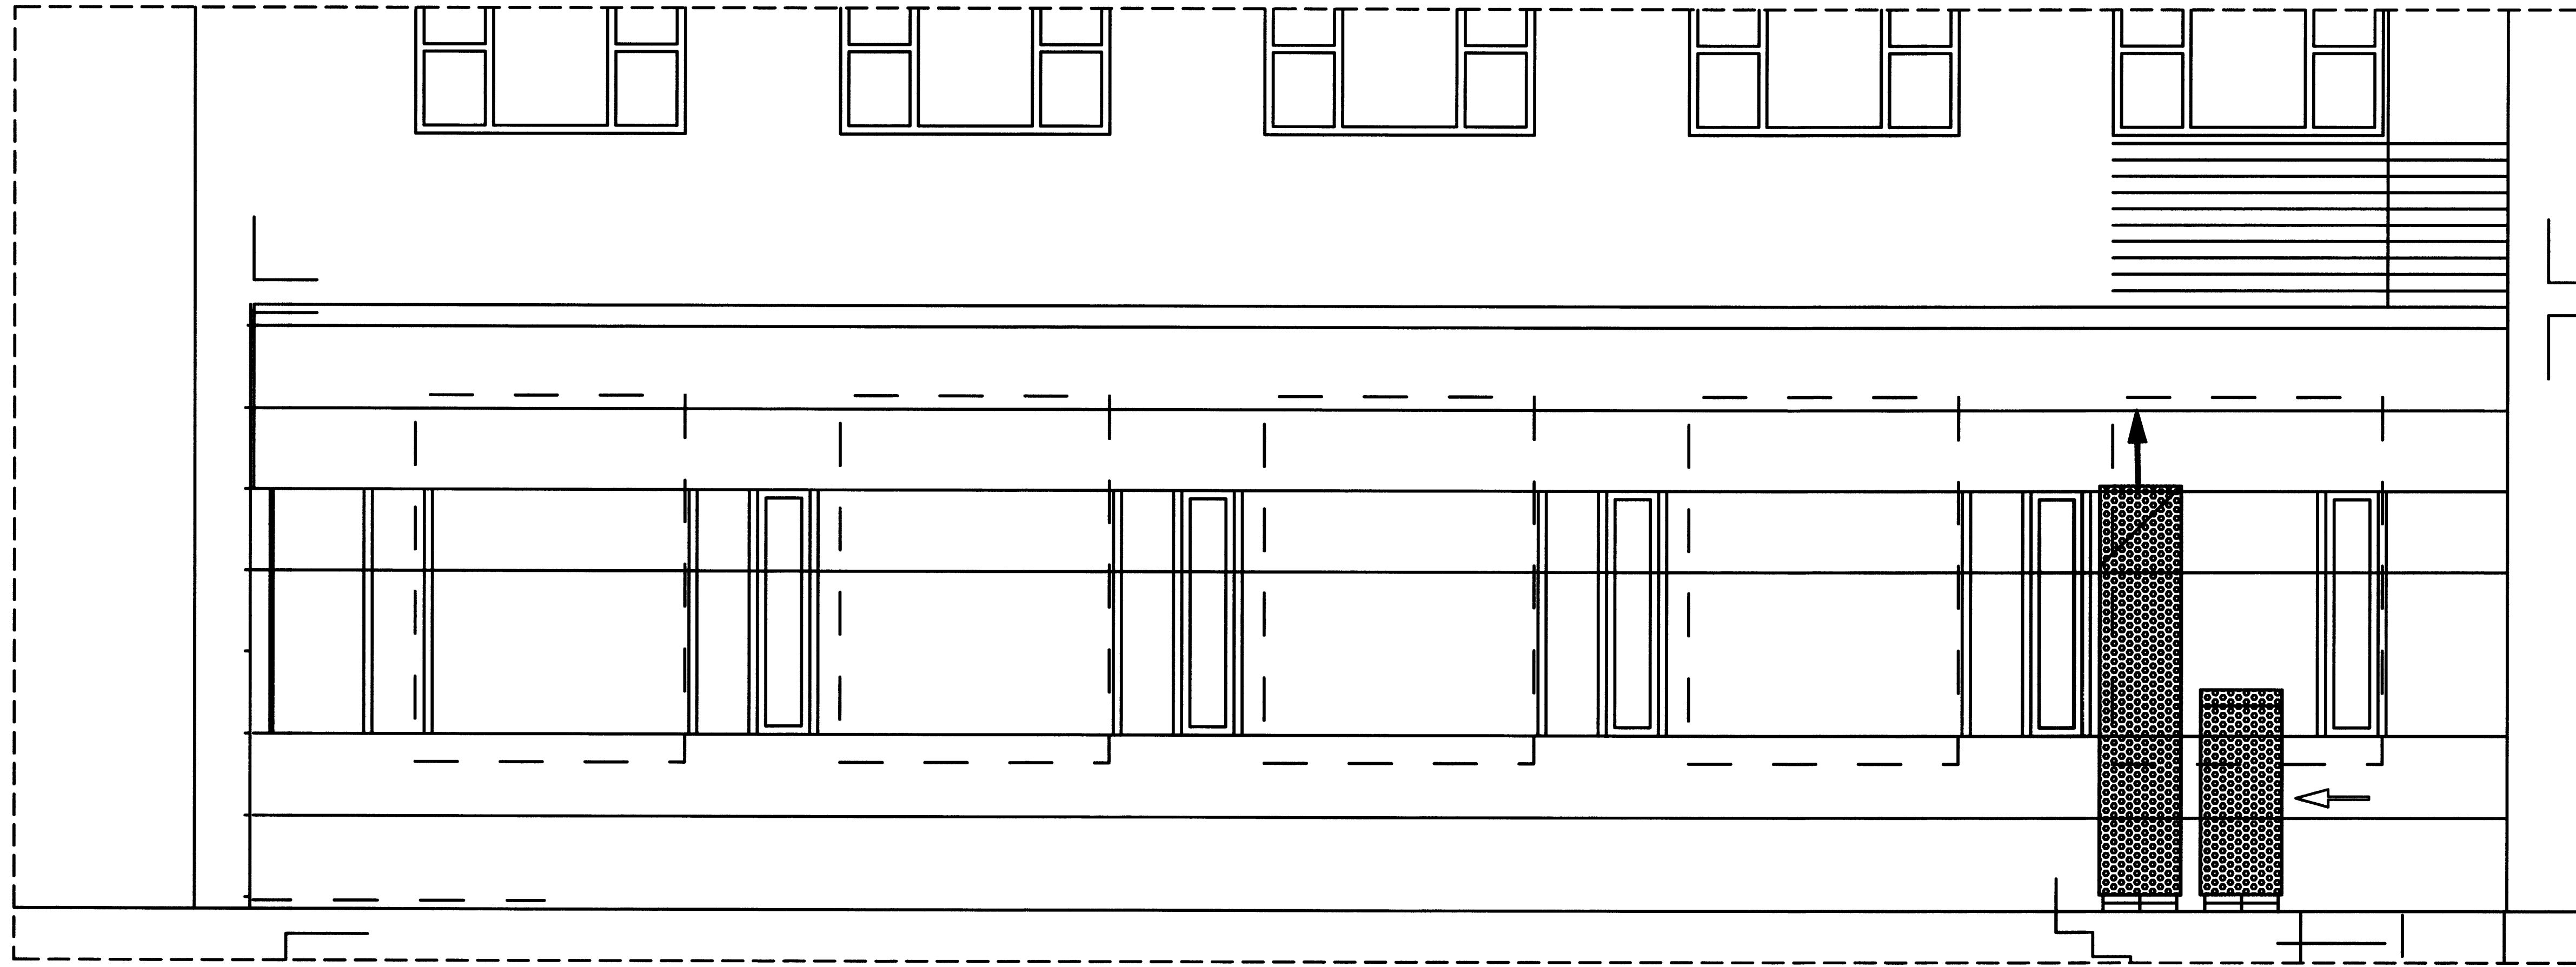


AUSTURHLIÐ

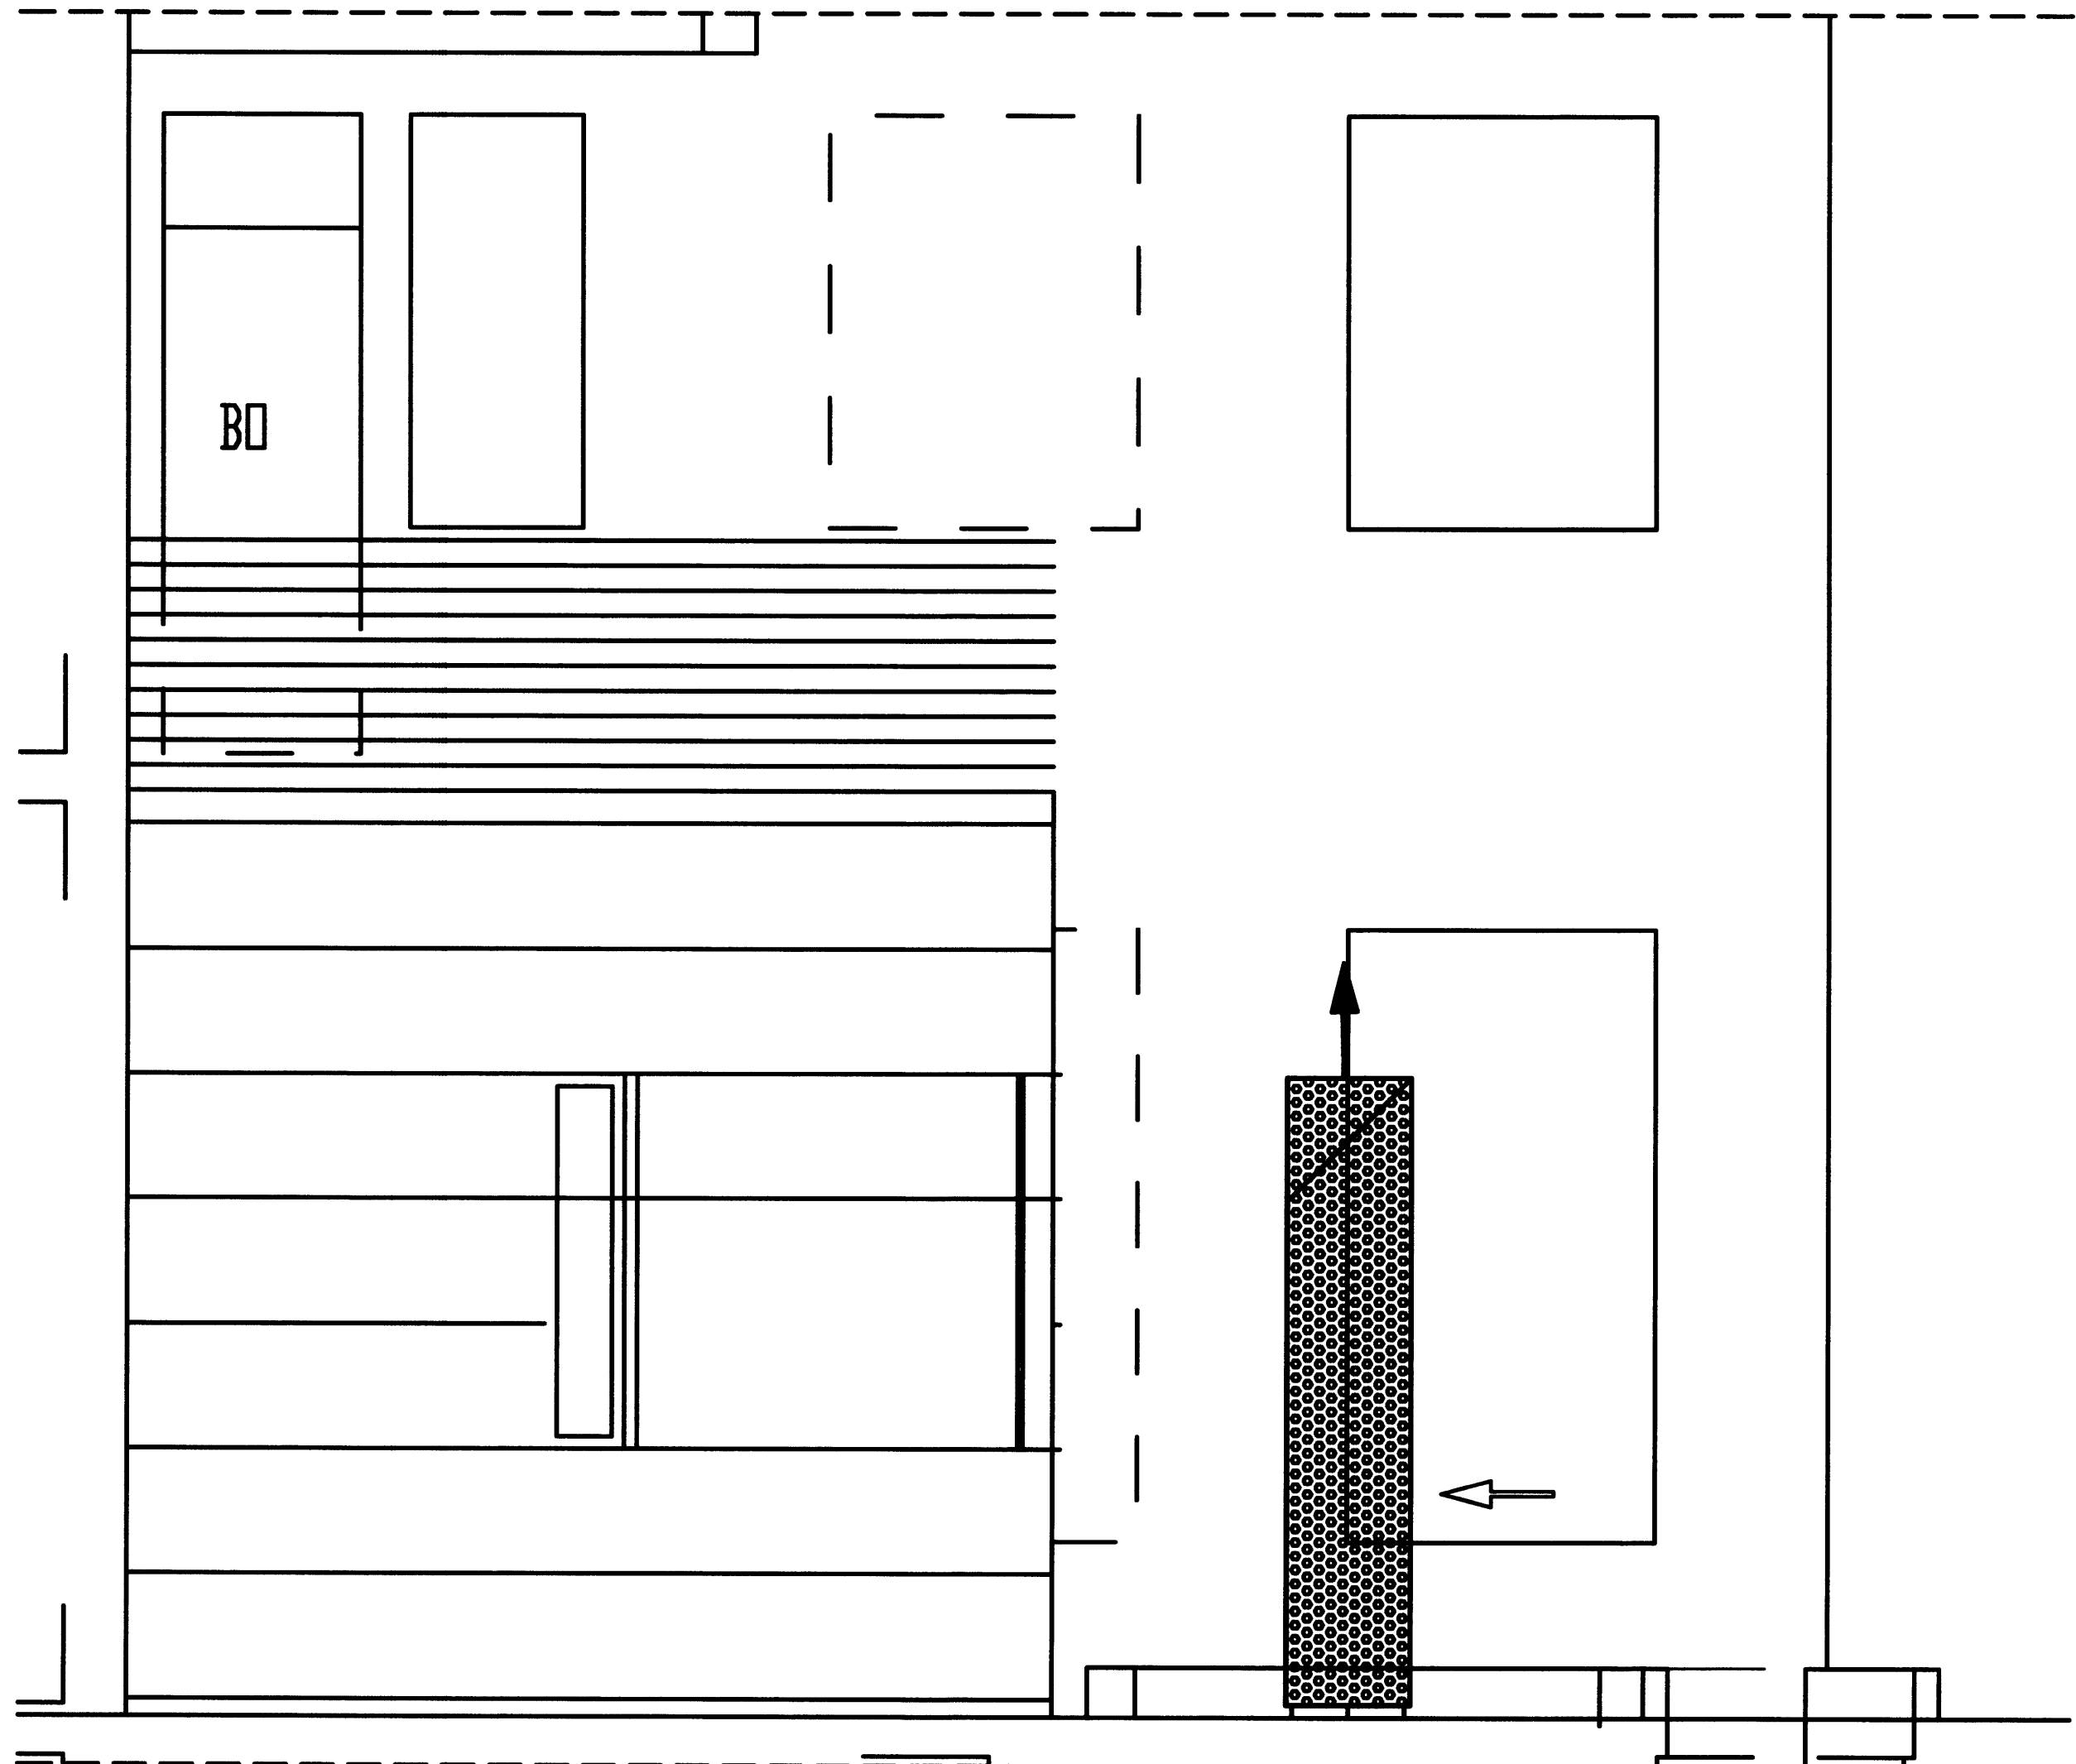

SUÐURHLIÐ

SAMBÝKKT AF BYGGINGARFULLTRUA

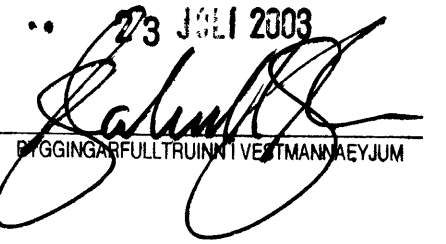23. JÚLÍ 2003

 BYGGINGARFULLTRUUNNI VESTMANNAEYJUM

NR	DAGS.	BREYTING
A		
B		
C		
D		
E		
F		
G		
H		

SKÝRINGAR

Teiknistofa PZ ehf
 Ráðgjafarverkfræðipjónusta  FRV
 Kirkjuvegi 23 900 Vestmannaeyjum Sími 481-2711 Fax 481-3076
 Heimasíða <http://www.teiknistofa.is> Netfang pz@teiknistofa.is

Verkhelti
**ÍSLANDSBANKI KIRKJUVEGI 23
 900 VESTMANNAEYJUM**
 Verkefni
**VIÐBYGGING ENDURBÆTUR
 LÖFTRÉSTING SÉRTEIKNINGAR**

Dags.	Hannað	Verk.nr	Mælikvarði
10.03.03	BB	0226	1:20
Yfirfanð	Teiknað	Teikn.nr	Breyting
	BB	345	
Samþykkt 