
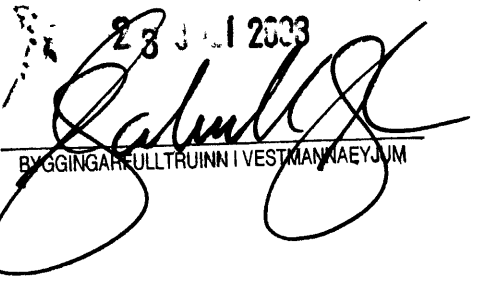



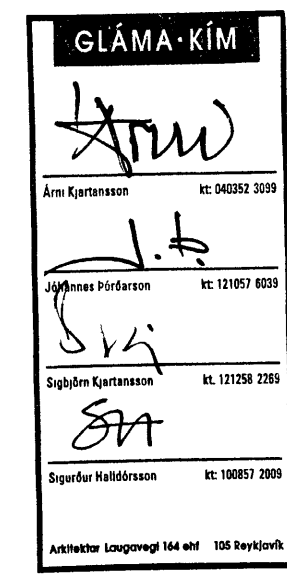
23. JUN 2003

 BYGGINGARFULLTRUUNNI VESTMANNAEYJUM

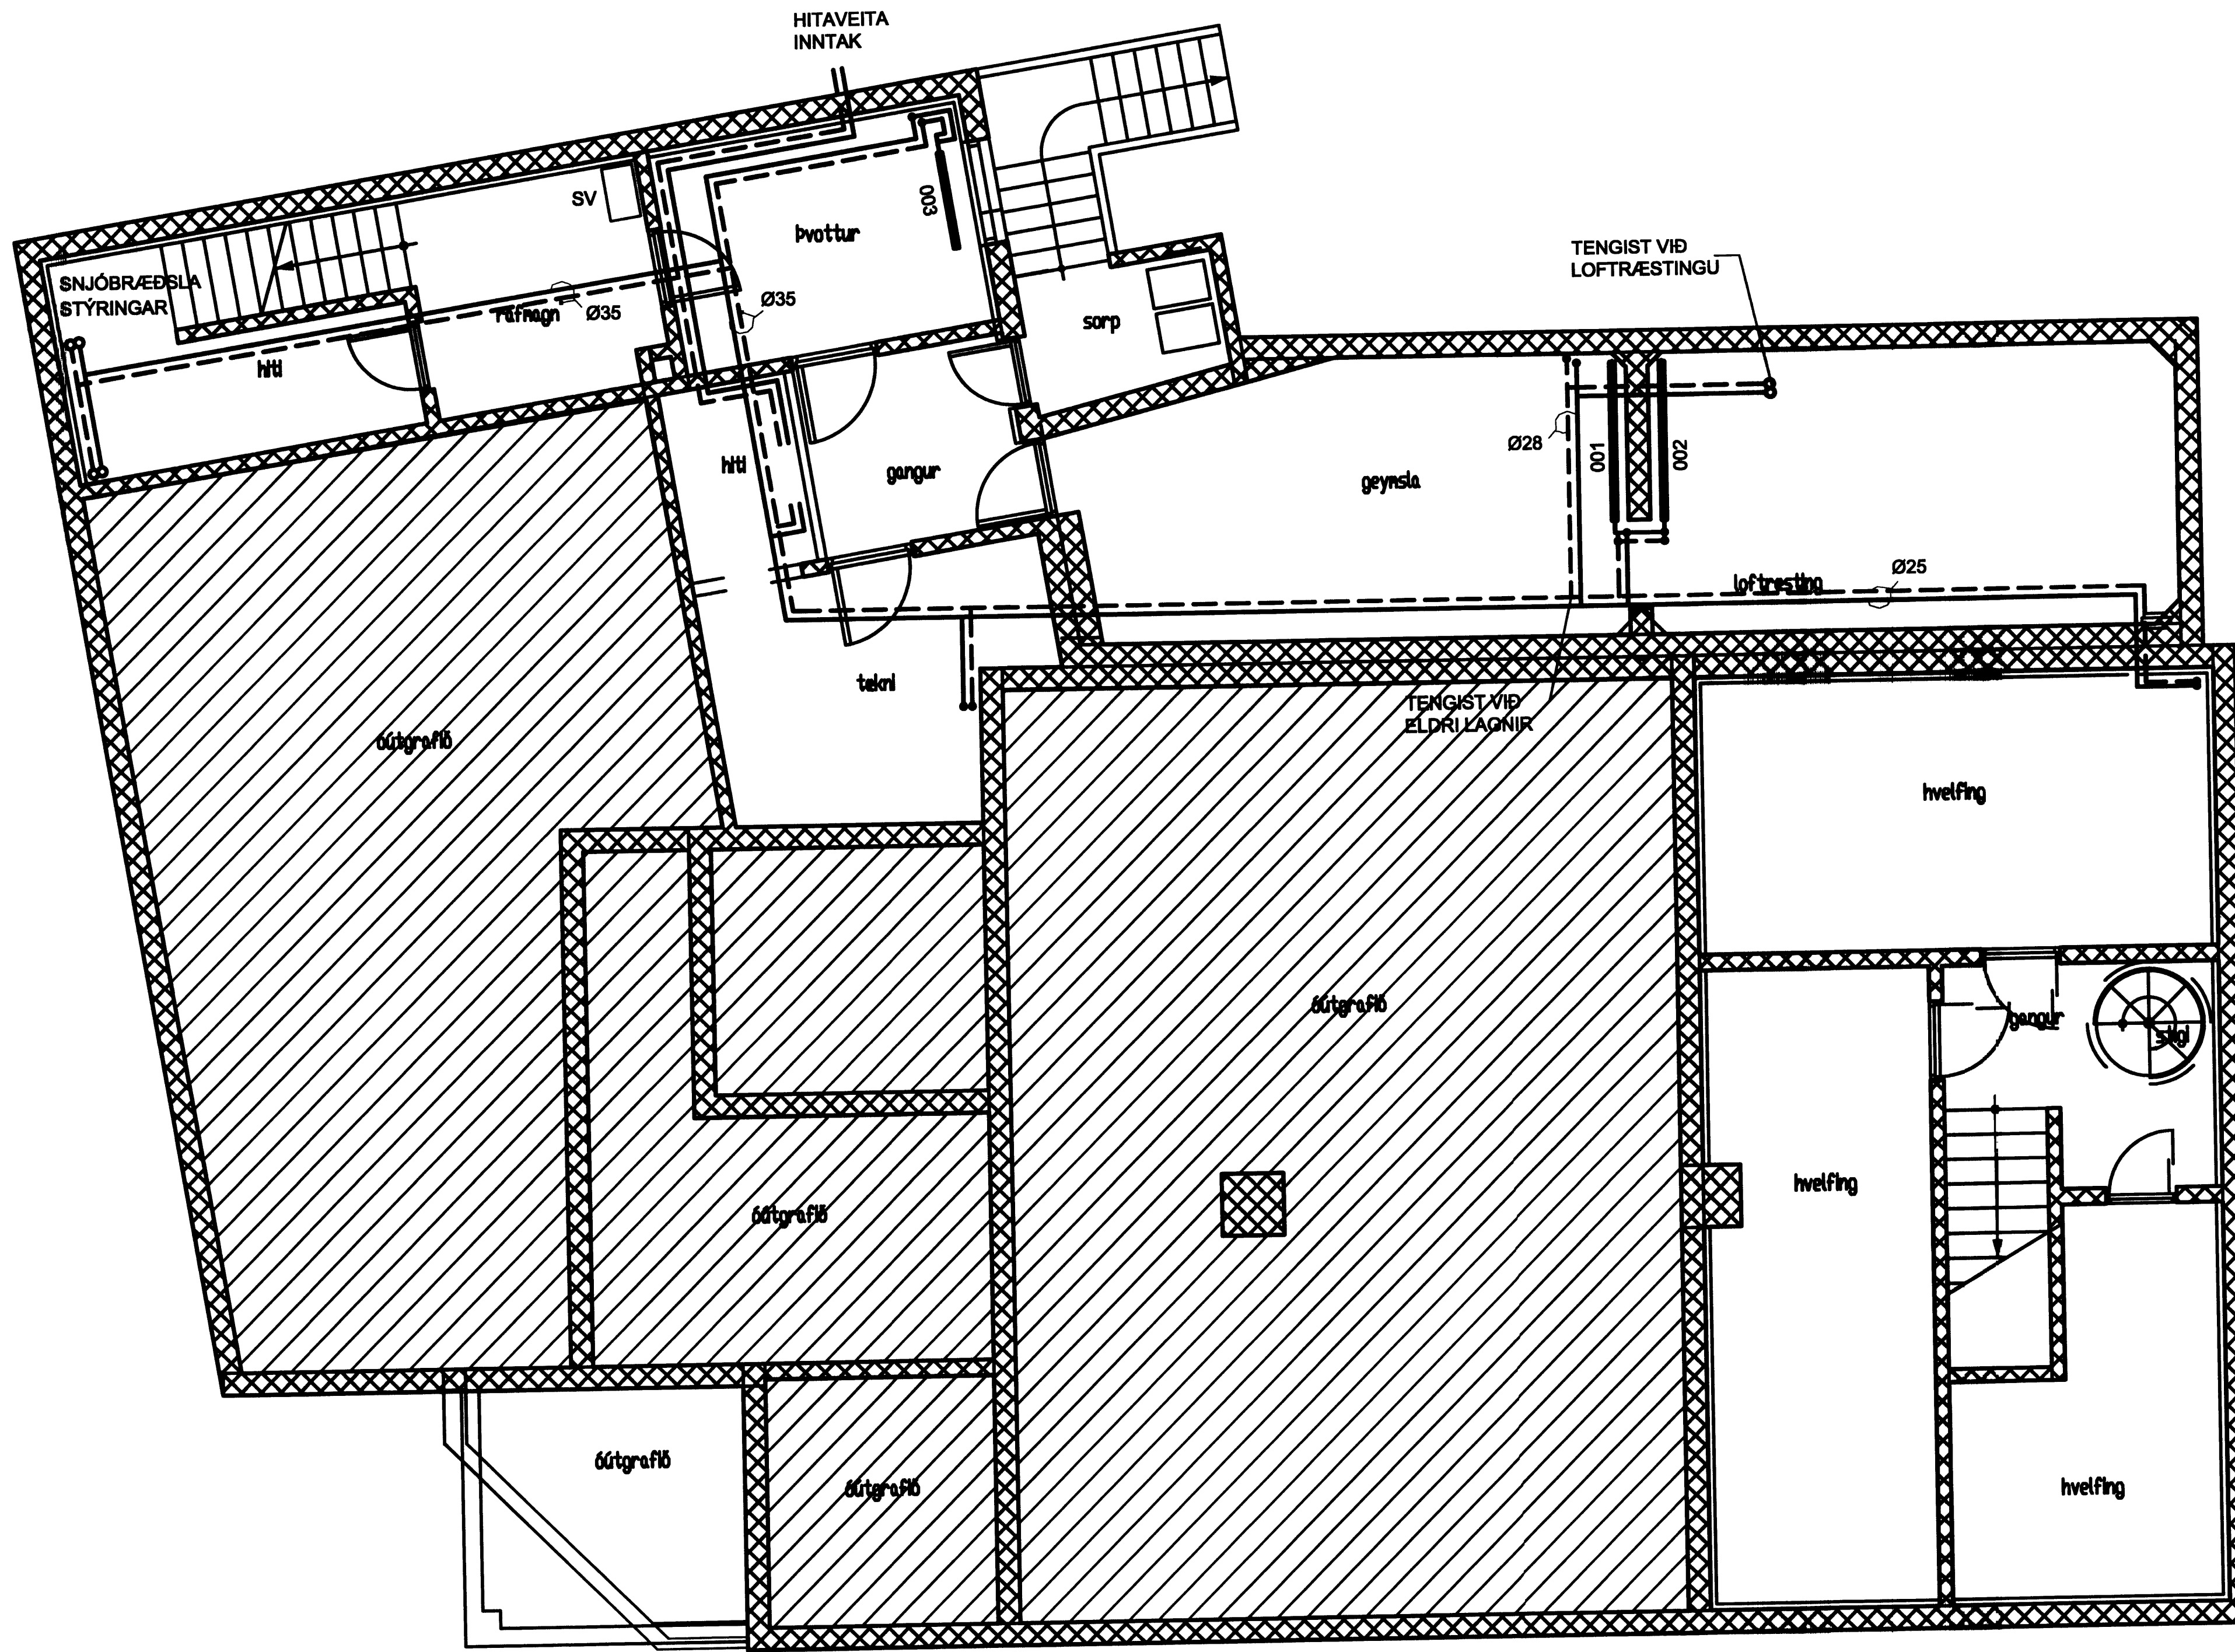

NR	DAGS.	BREYTING
A		
B		
C		
D		
E		
F		
G		
H		

SKÝRINGAR

Teiknistofa PZ ehf
 Ráðgjafarverkfræðipjónusta 
 Kirkjuvegi 23 900 Vestmannaeyjum Sími 481-2711 Fax-481-3076
 Heimasíða http://www.teiknistofa.is Netfang pz@teiknistofa.is

GLÁMA-KIM


Verkefni
**ÍSLANDBANKI KIRKJUVEGI 23
 900 VESTMANNAEYJUM**
 Verkefni
**VIÐBYGGING ENDURBÆTUR
 GRUNNMYND K.J. HITLAGNIR**

Dags.	Hannað	Verk.nr	Mælikvarði
10.03.03	BB	0226	1:50
Yfirfarið	Teiknað	Teikn.nr	Breyting
	BB	331	
Sampykkt 