


S:\verkefniA-VERK\0210226\islandsb1-AA-teikn-vinnu\0226-3.dwg, 11.06.03 13:49:12, Acrobat Distiller

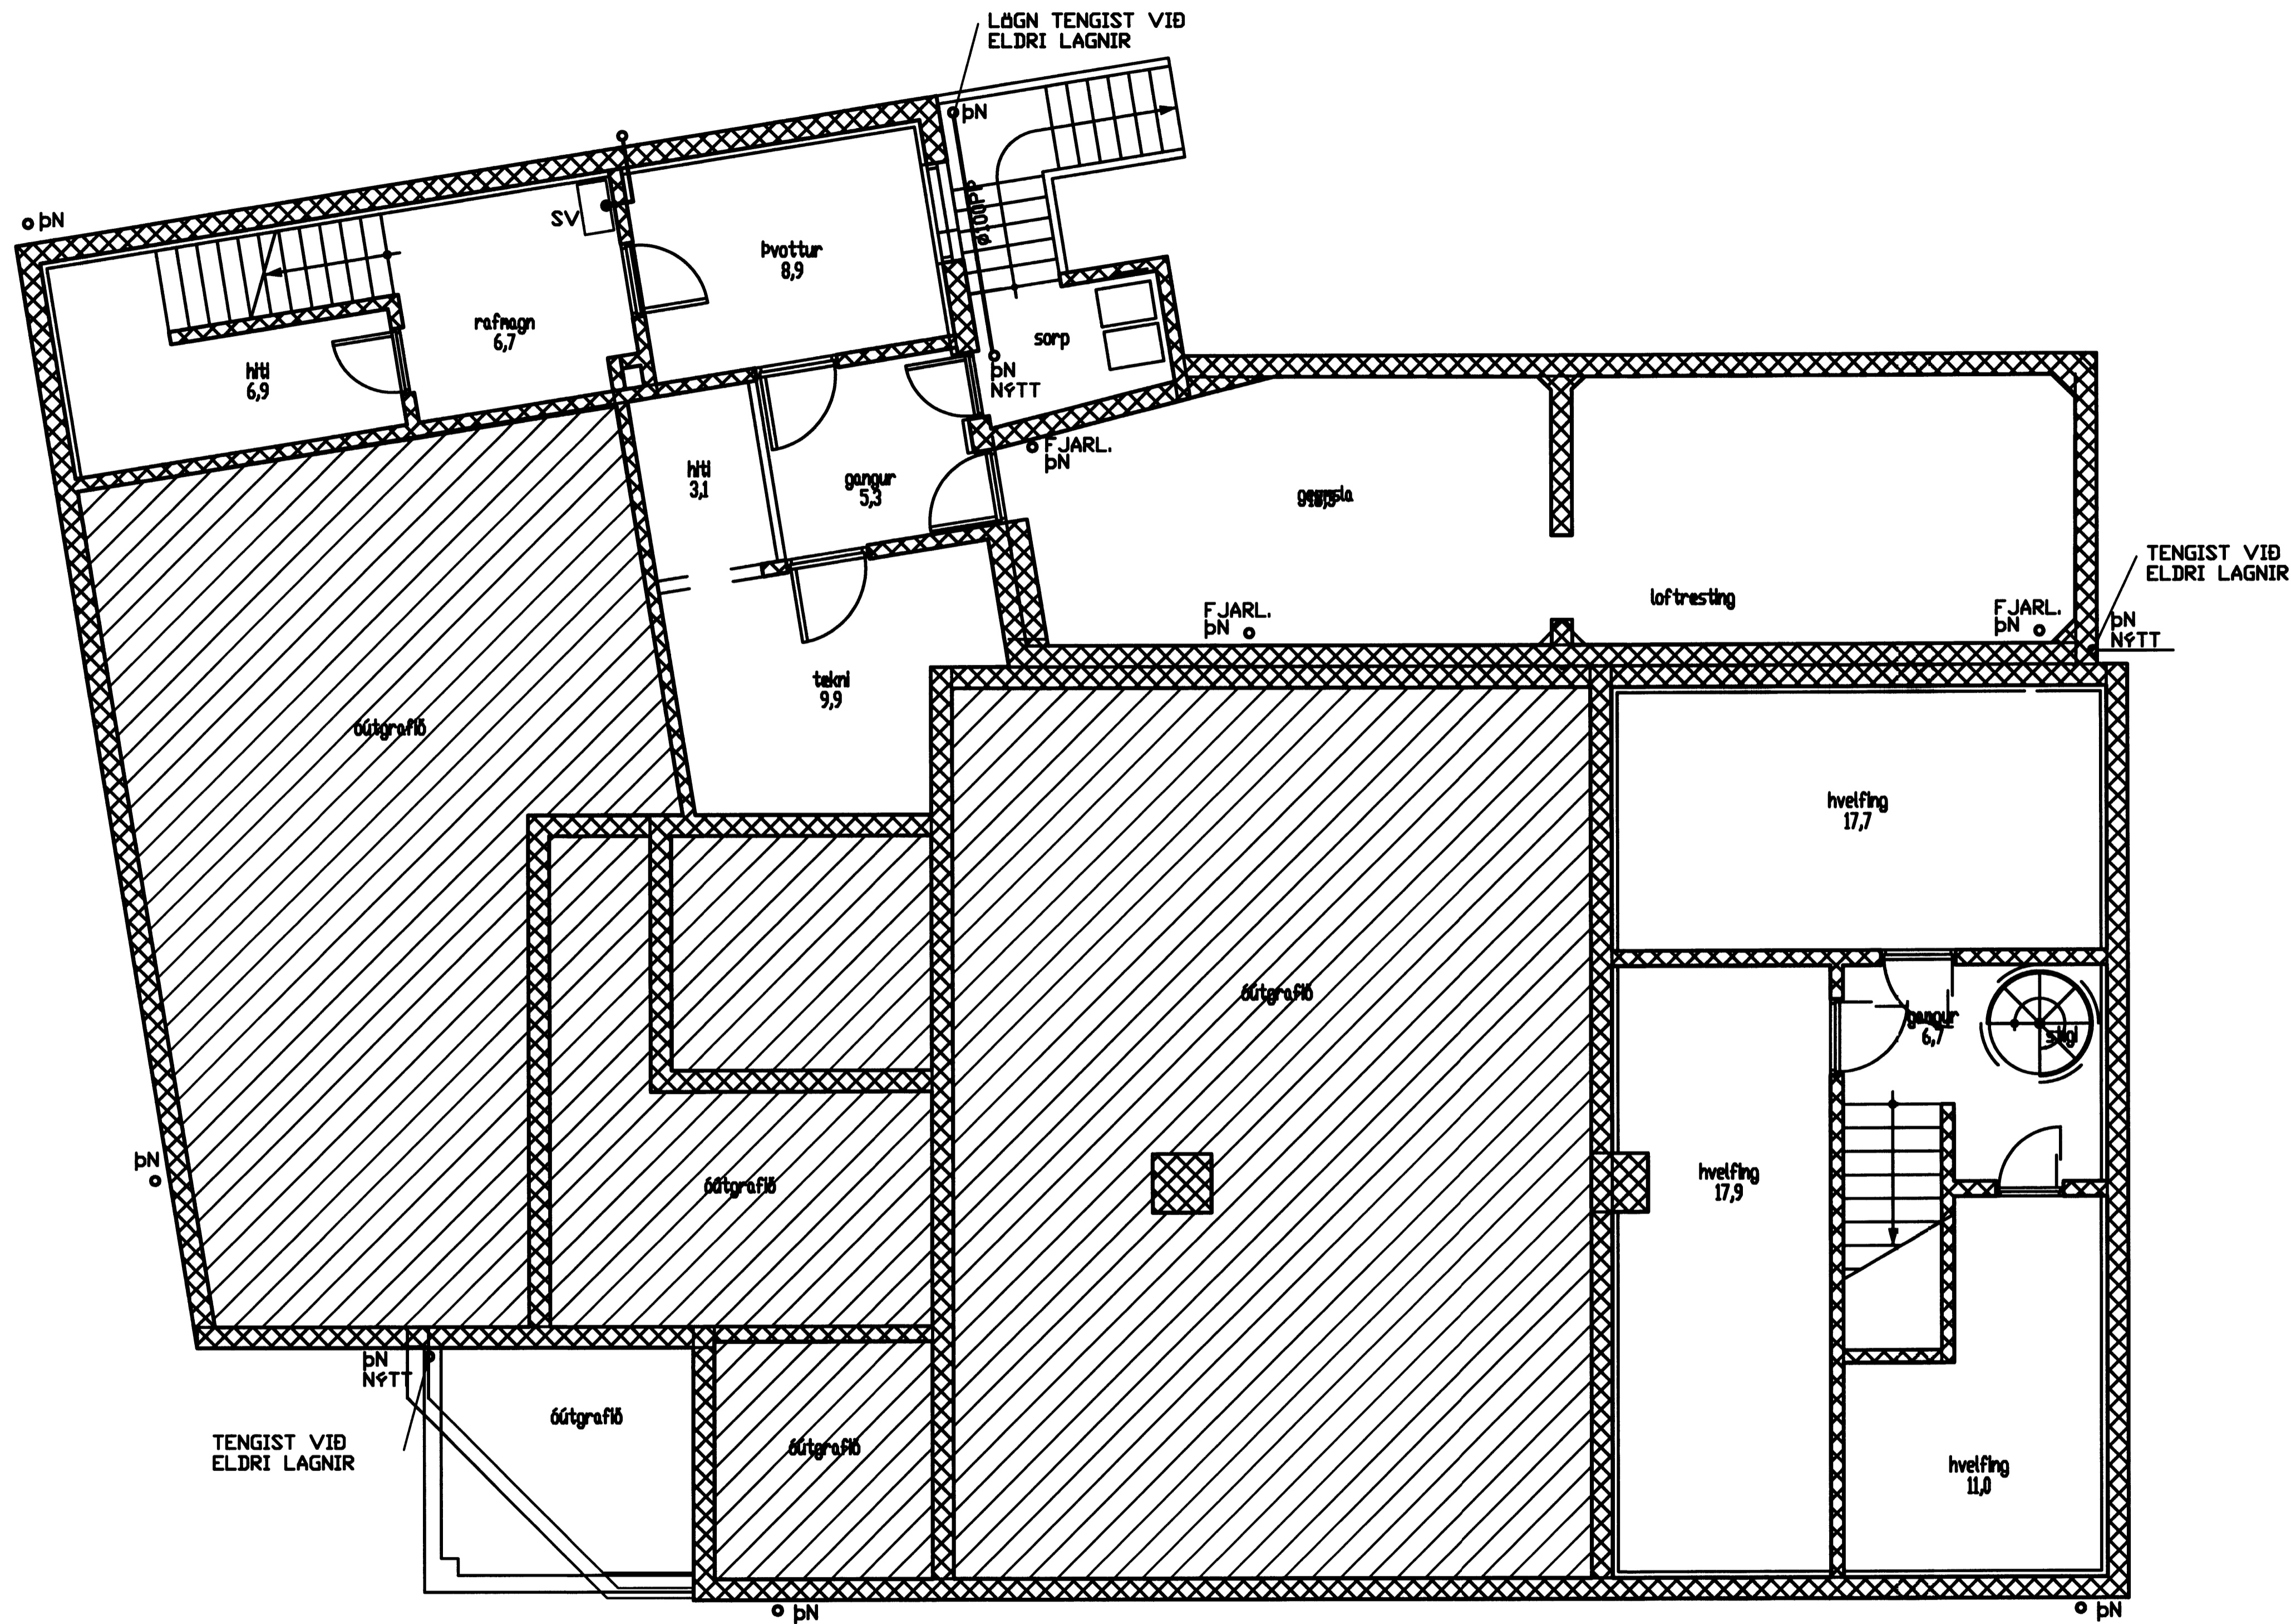

SAMPYKKT AF BYGGINGARFULLTRUA

23.03.2008  
*Samþykkt*  
 BYGGINGARFULLTRUUMÍ VESTMANNAEYJUM

NR	DAGS.	BREYTING
A		
B		
C		
D		
E		
F		
G		
H		


SKÝRINGAR

**Teiknistofa PZ ehf**  
 Ráðgjafarverkfræðipjónusta  FRV  
 Kirkjuvegi 23 900 Vestmannaeyjum Sími 481-2711 Fax-481-3076  
 Heimasíða <http://www.teiknistofa.is> Netfang [pz@teiknistofa.is](mailto:pz@teiknistofa.is)

Verkefni  
**ISLANDSBANKI KIRKJUVEGI 23  
 900 VESTMANNAEYJUM**

Verkefni  
**VIÐBYGGING ENDURBÆTUR  
 GRUNNMYND FRÆNNSLI ÖTI**

Dags.	Hannað	Verk.nr	Mælikvarði
10.03.03	BB	0226	1/50
Yfirfand	Teiknað	Teikn.nr	Breyting
	BB	311	
Samþykkt	<i>Páll Þorsteinsson</i>		

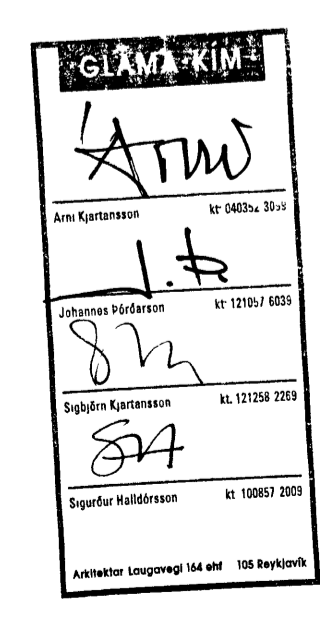

4 GRUNNMYND KJALLARA