



SAMÞYKKT AF BYGGINGARFULLTRÖA

18. DES. 2015

Signe S. Sig
BYGGINGARFULLTRÖA

ÁRITUN ADALHÖNNUBAR:
160963-7519
ÁRITUN HÖNNUBAR:
160963-7519

Jón Ólafsson

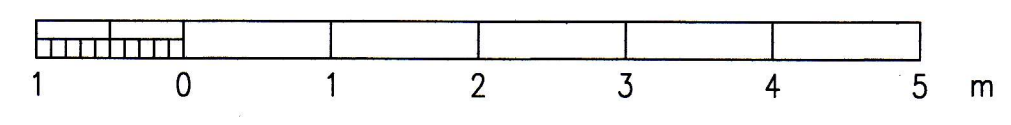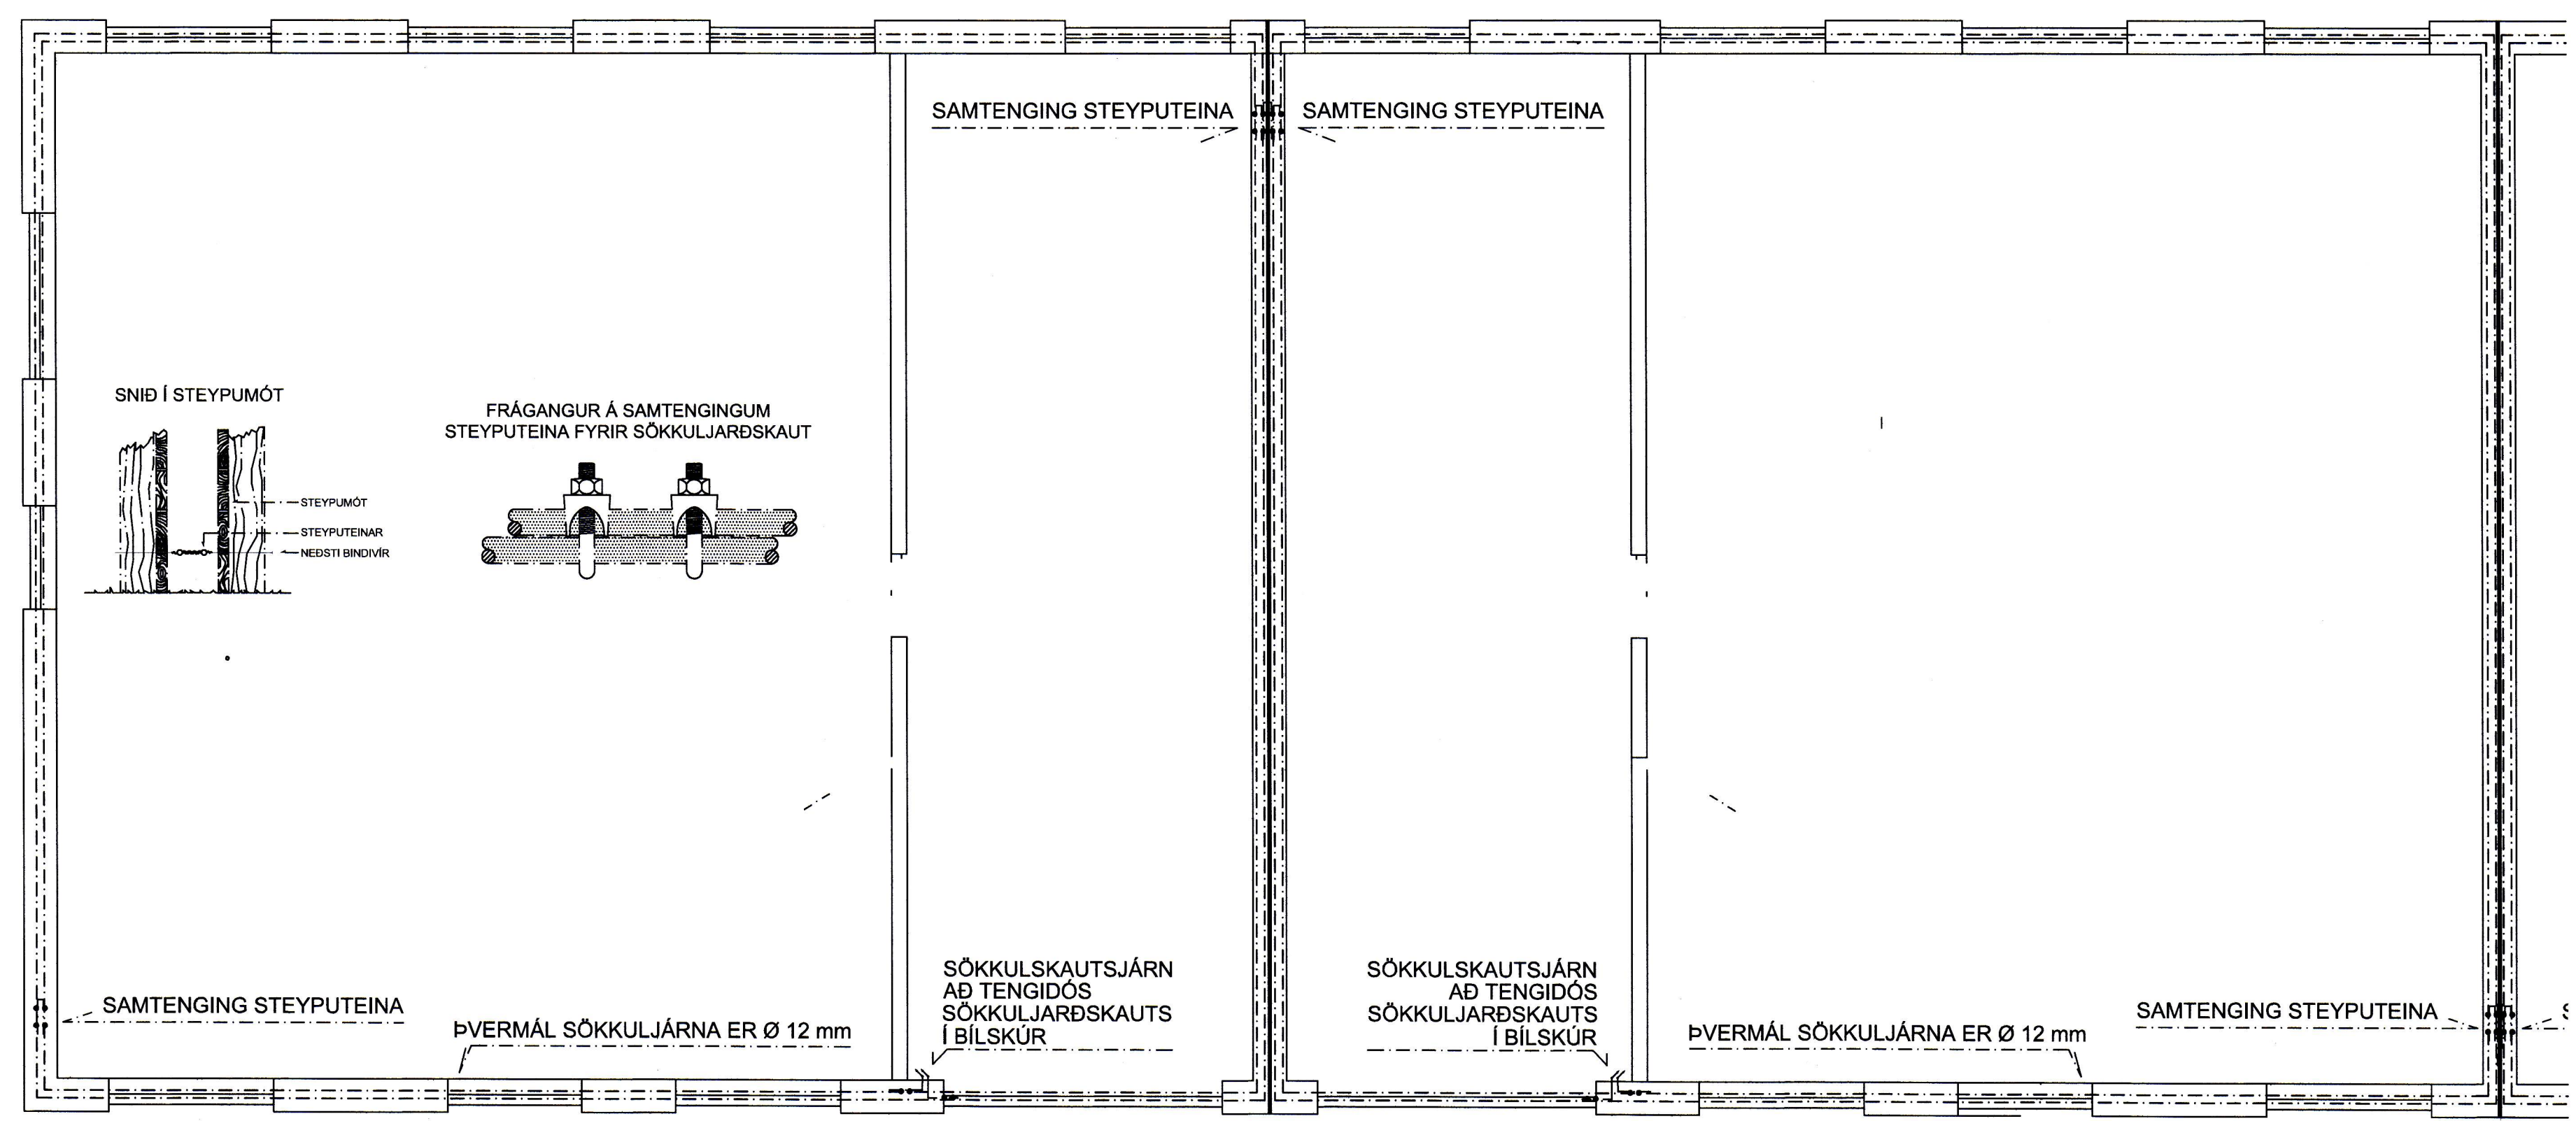

GERT JGÓ	FLOKKUN	WATT EHF LÖGGILTUR RAFVERKTAKI	VERKHEITI KLEIFAHRAUN 7 a og b VESTMANNAEYJAR SÖKKULSKAUT	TEIKN. NR. 1	DAGS. 2015-13-12
SAMÞYKKT	VERKNR. 4000-2		NÆSTA TEIKN 2	ÚTG. A	