


SAMÞYKKT AF BYGGINGARÞRULLTÖKA
13. OKT. 2016
BYGGINGARÞRULLTÖKI VESTMANNNAEYJUM

Árgerðingarmeningarhöfundur:
Sprengir:

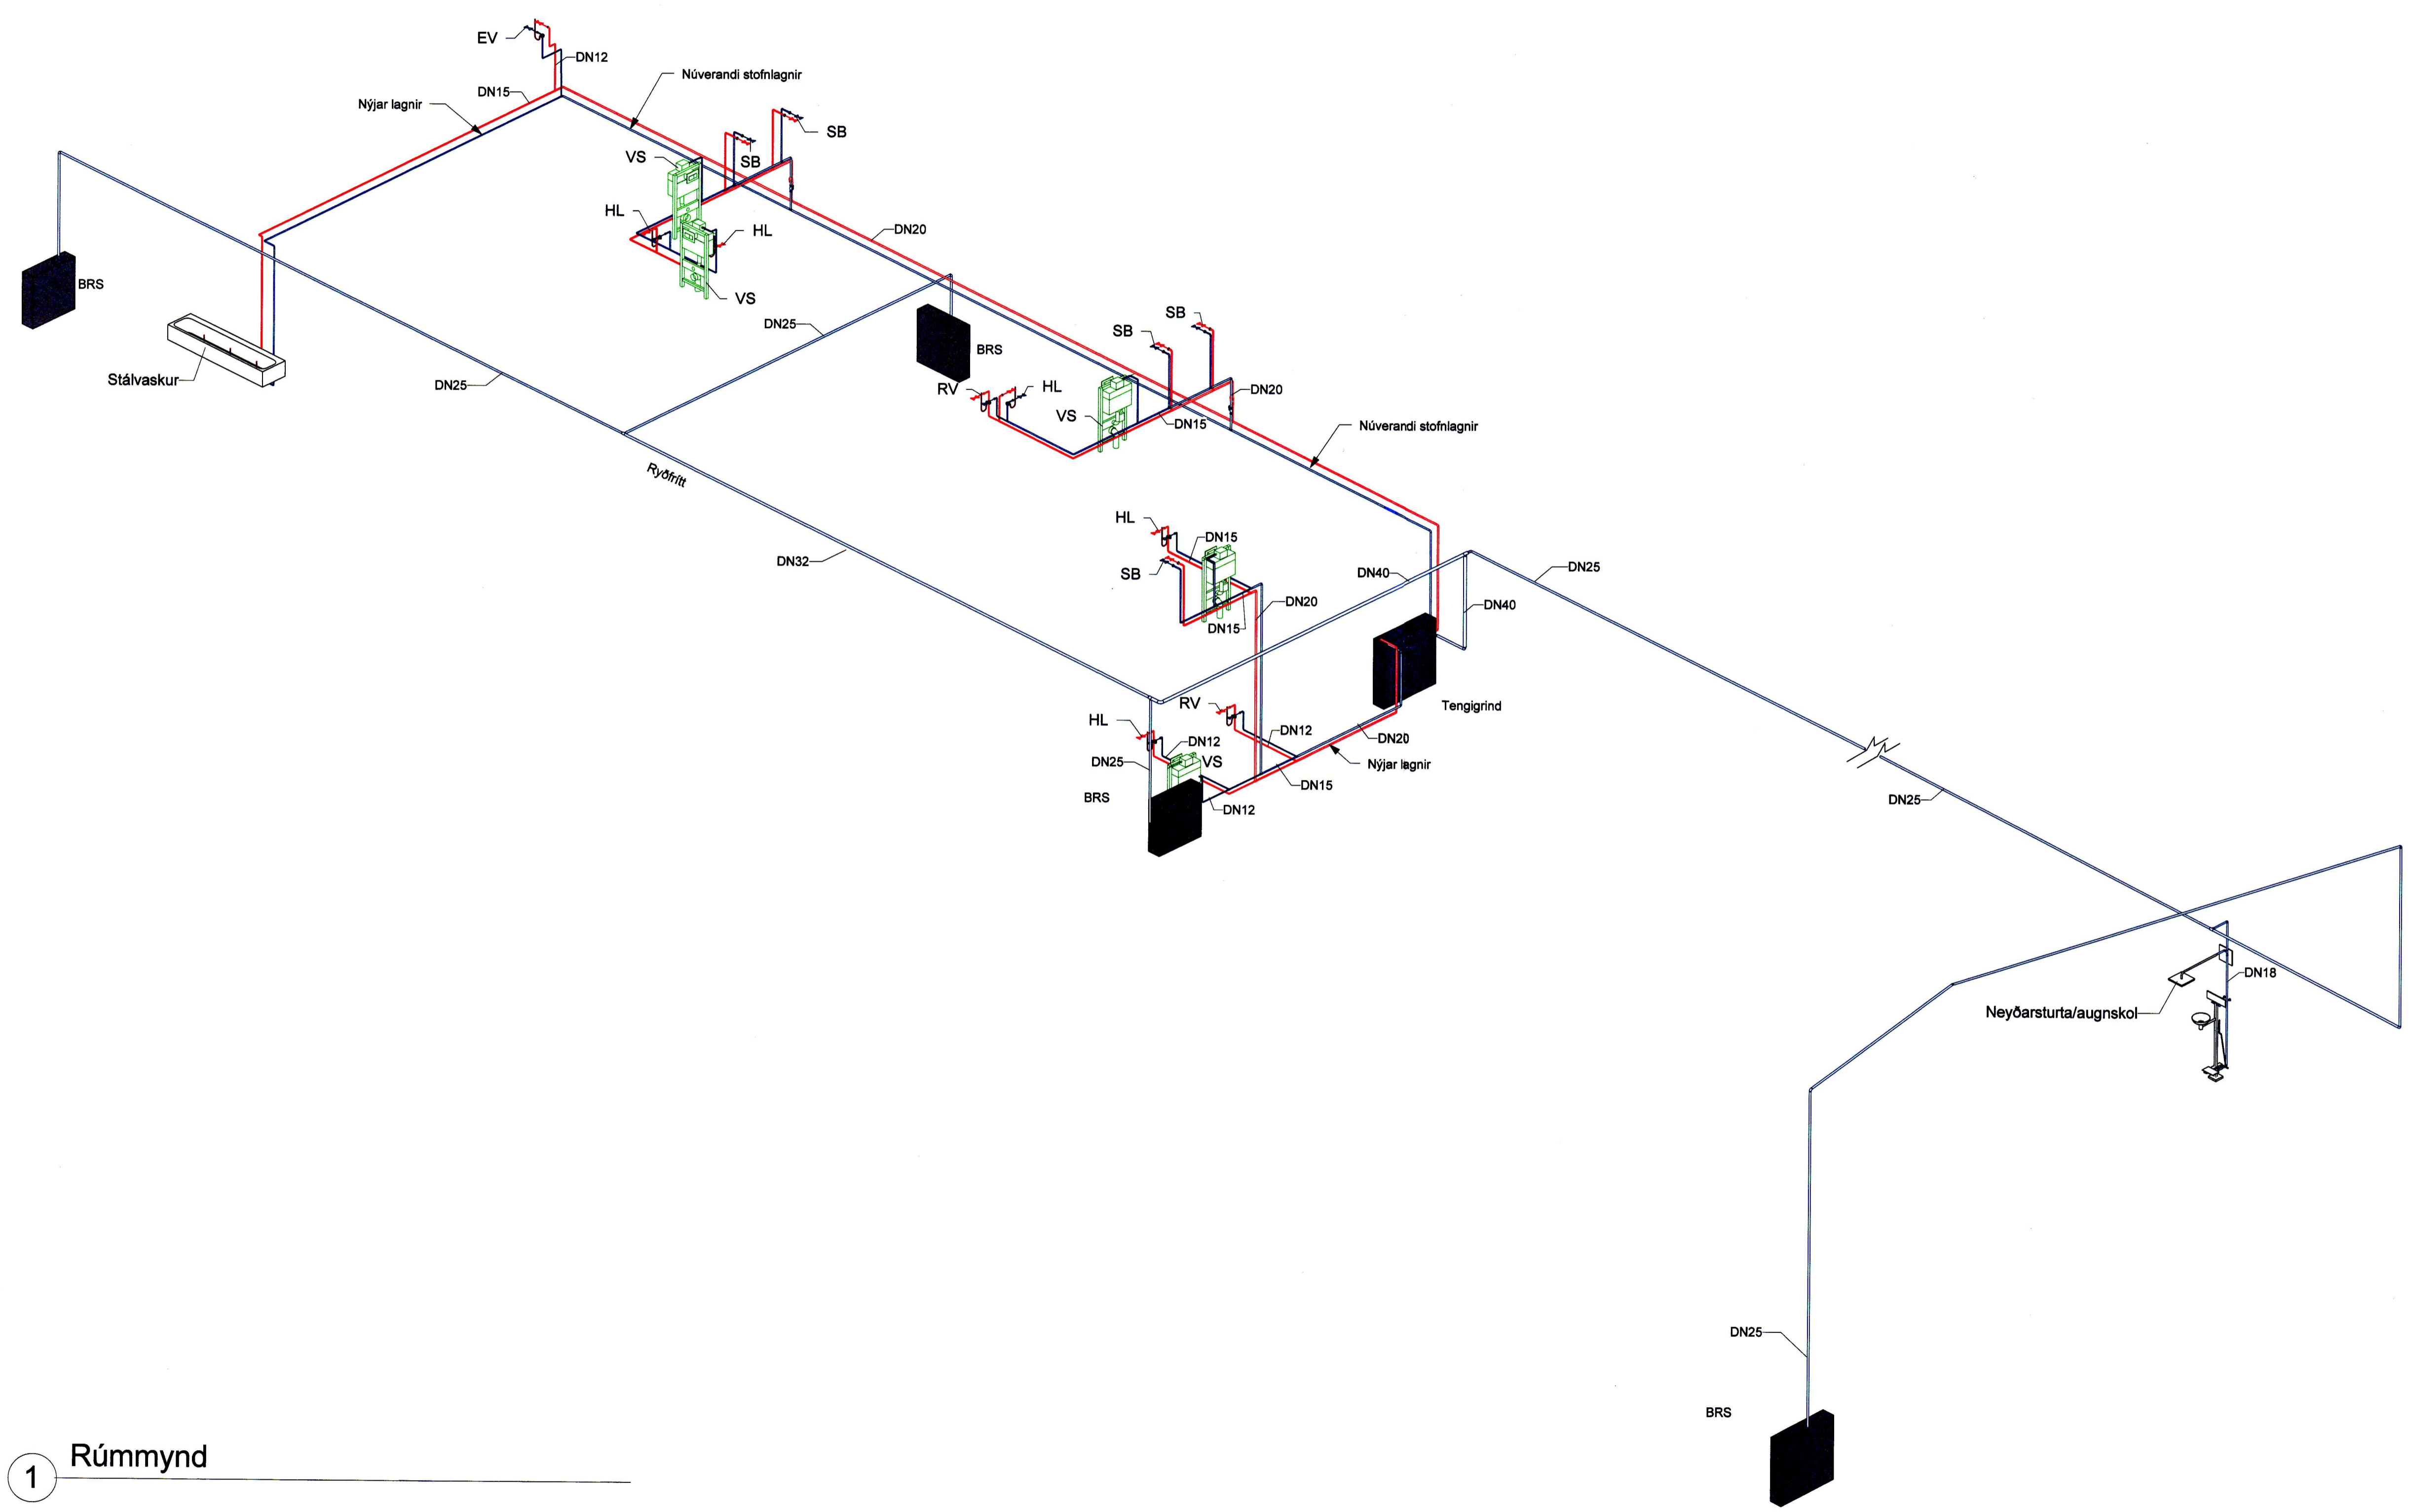

1 Rúmmynd

1	Framkvæmdateikning	20.09.16	BP
Nr.	Breytingar	Dags.	br.af
		Háaleiðisbraut 58-60 108 Reykjavík Sími: 572-0500 Fax: 572-0503 www.hnit.is	
Hannað: KK	Teknað: AMJ	Yfirfarið: BP	
Kl: 190384-2339	Dags: 20.09.2016		
Netaverkstæði stækkun Kleifar 6. Vestmannaeyjum			
Þrífakerfi Rúmmynd			
Verk nr.: 15261	Frumst. blaðs: A1	Teltnr. nr.:	Útg.:
Mivv.:		L(53)---	04 1

