


SAMÞYKKI AF BYGGINGARFULLTÖMU
 12.05.07
 [Signature]
 BYGGINGARFULLTÖGNI TIL STAMPAKKA 2006

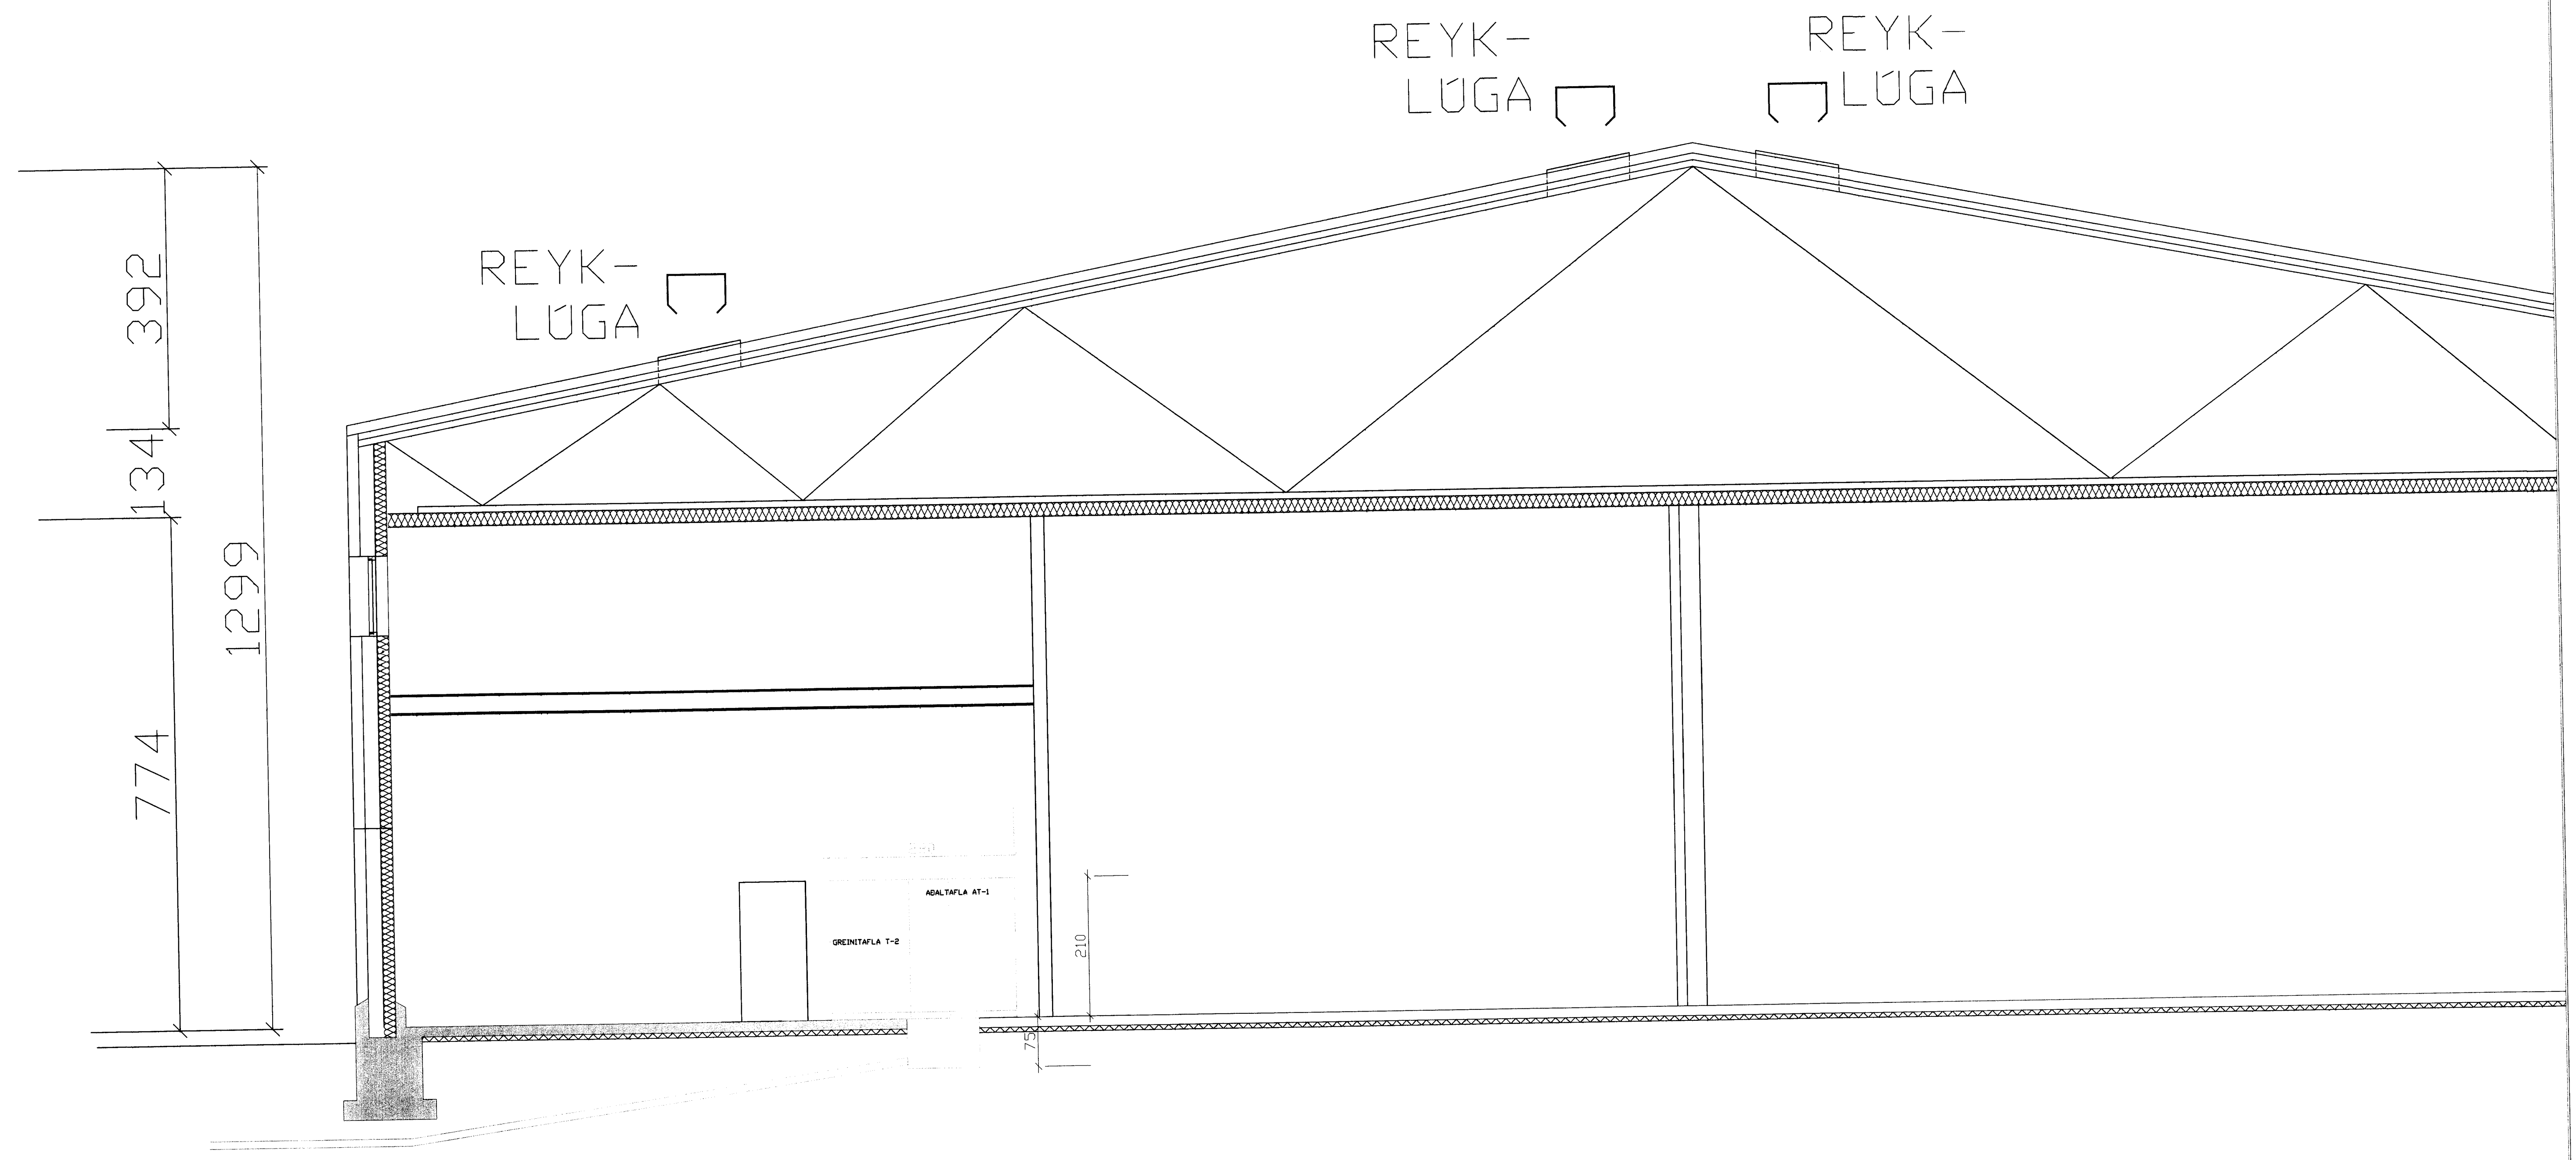

Hannað:		Vinnslustöðin hf Vestmannaeyjum		Frystigeymsla	
Stefán	Yfirlit	Samb. - Dags.	Skrá elrun-004	Dags. 17/09/07	Kvartí 150
ELRÚN				Útgáfa	Blað.no:
				0	1/1