
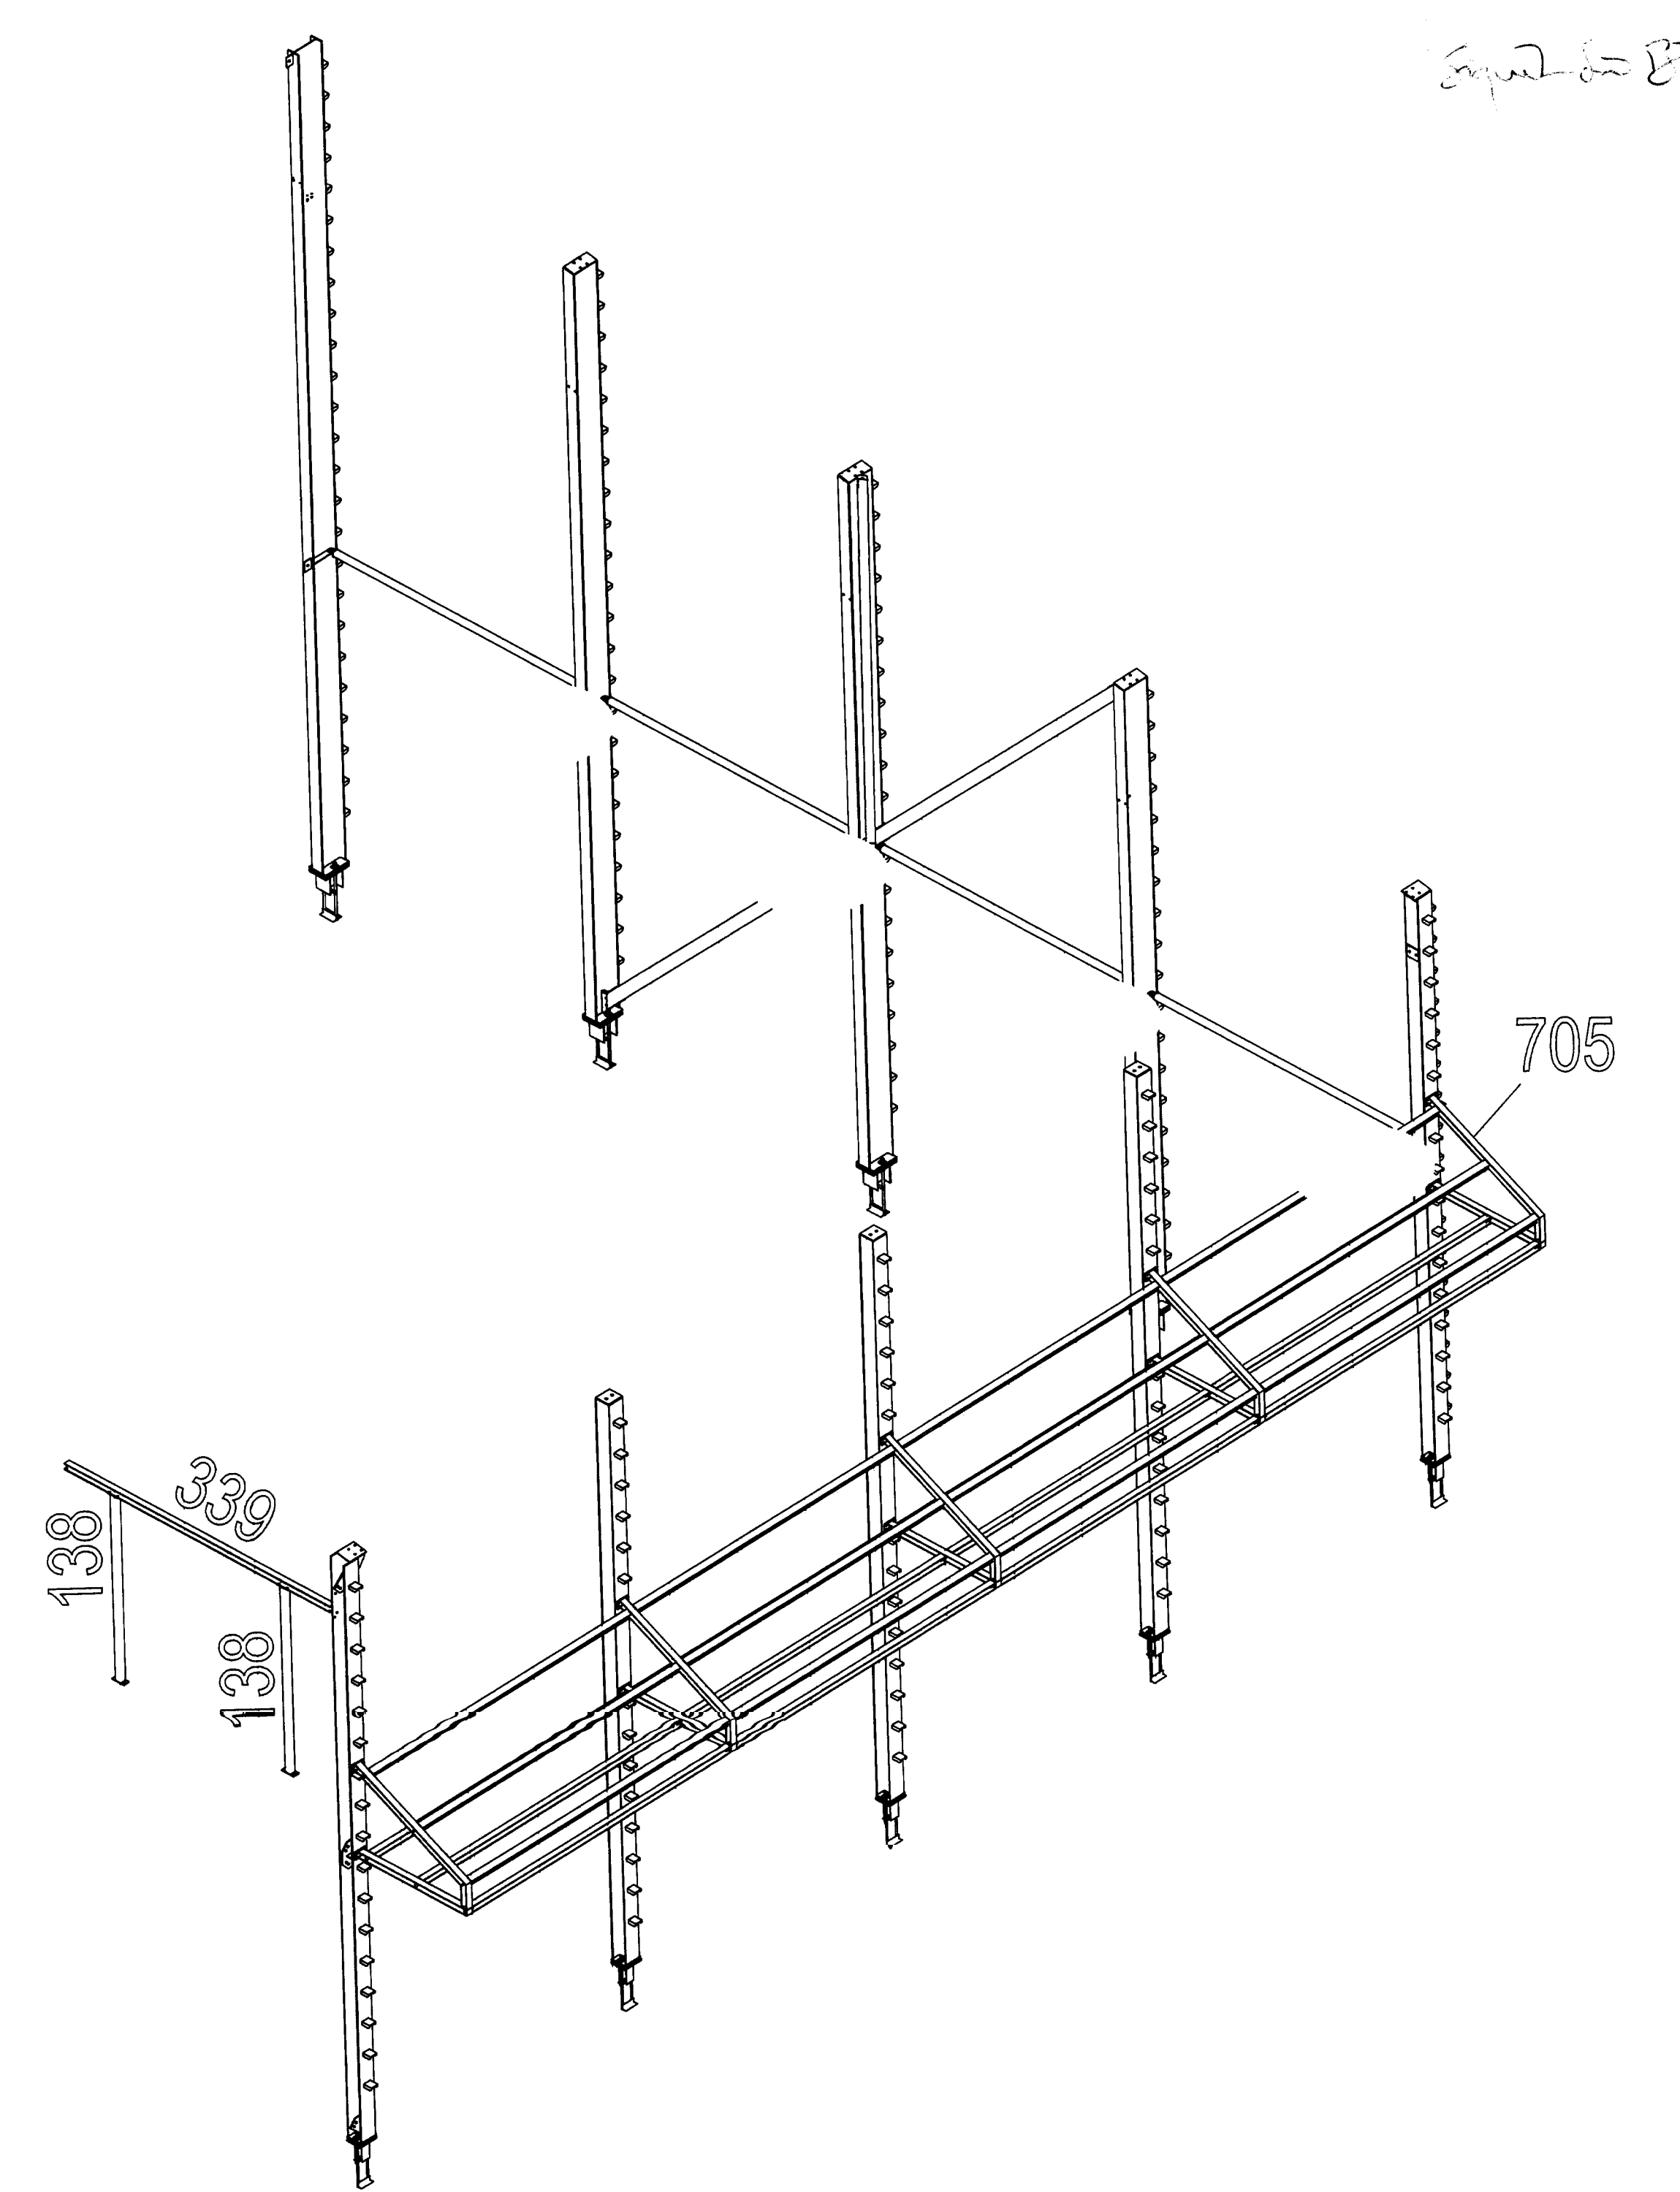
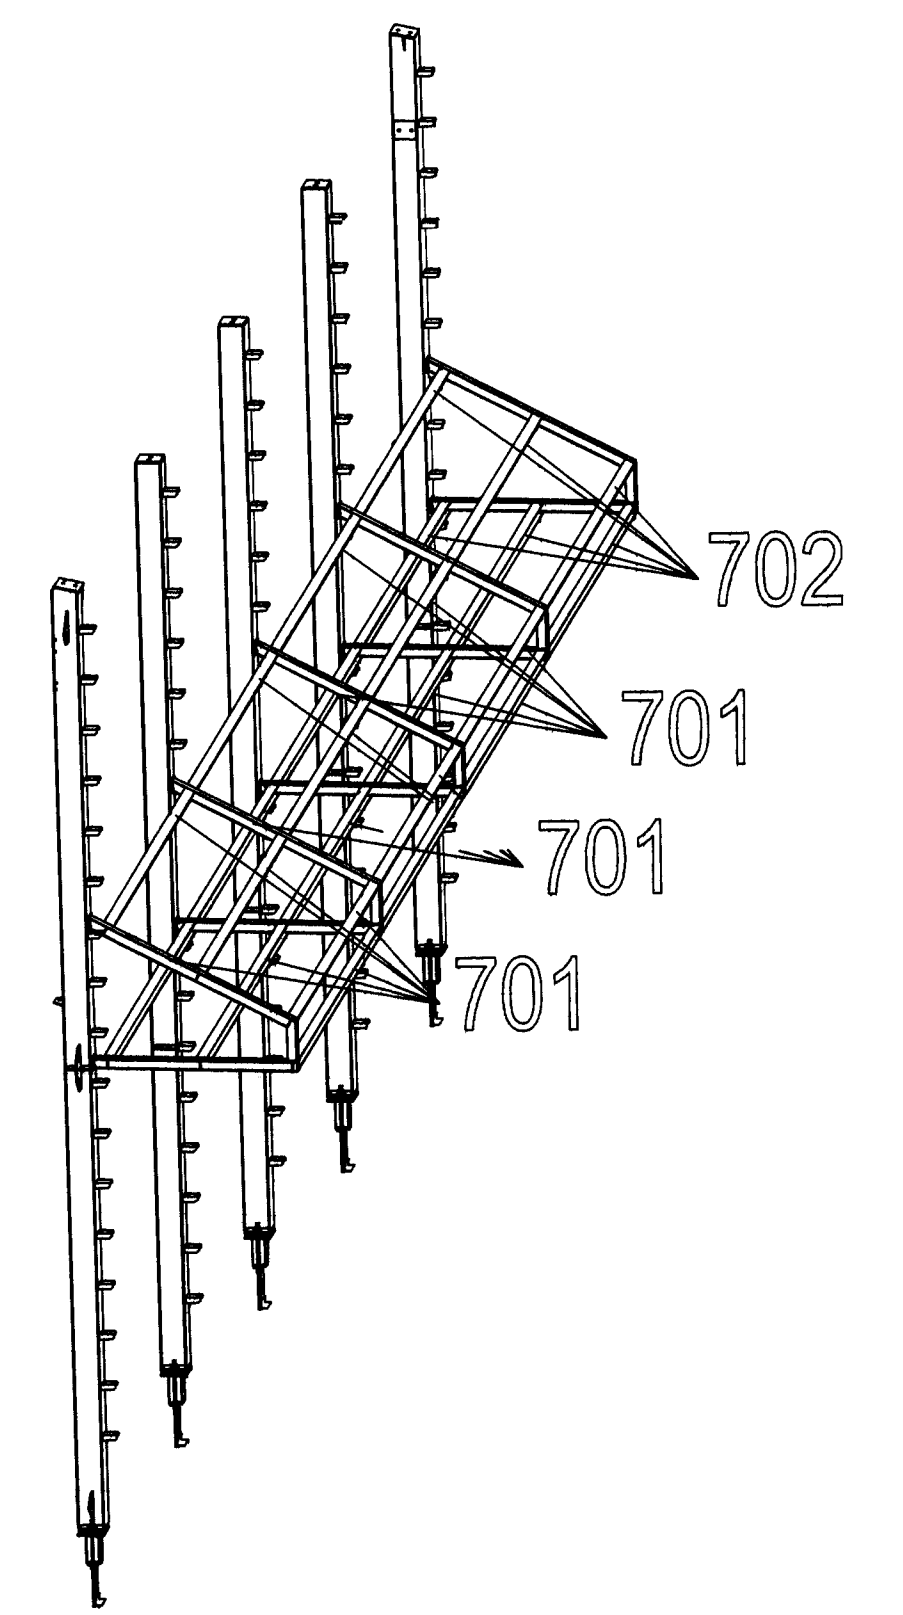
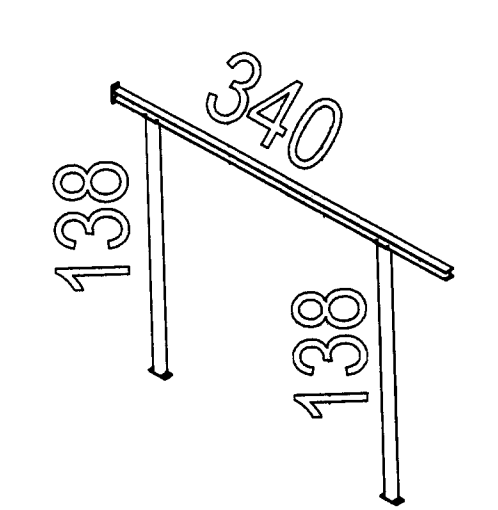
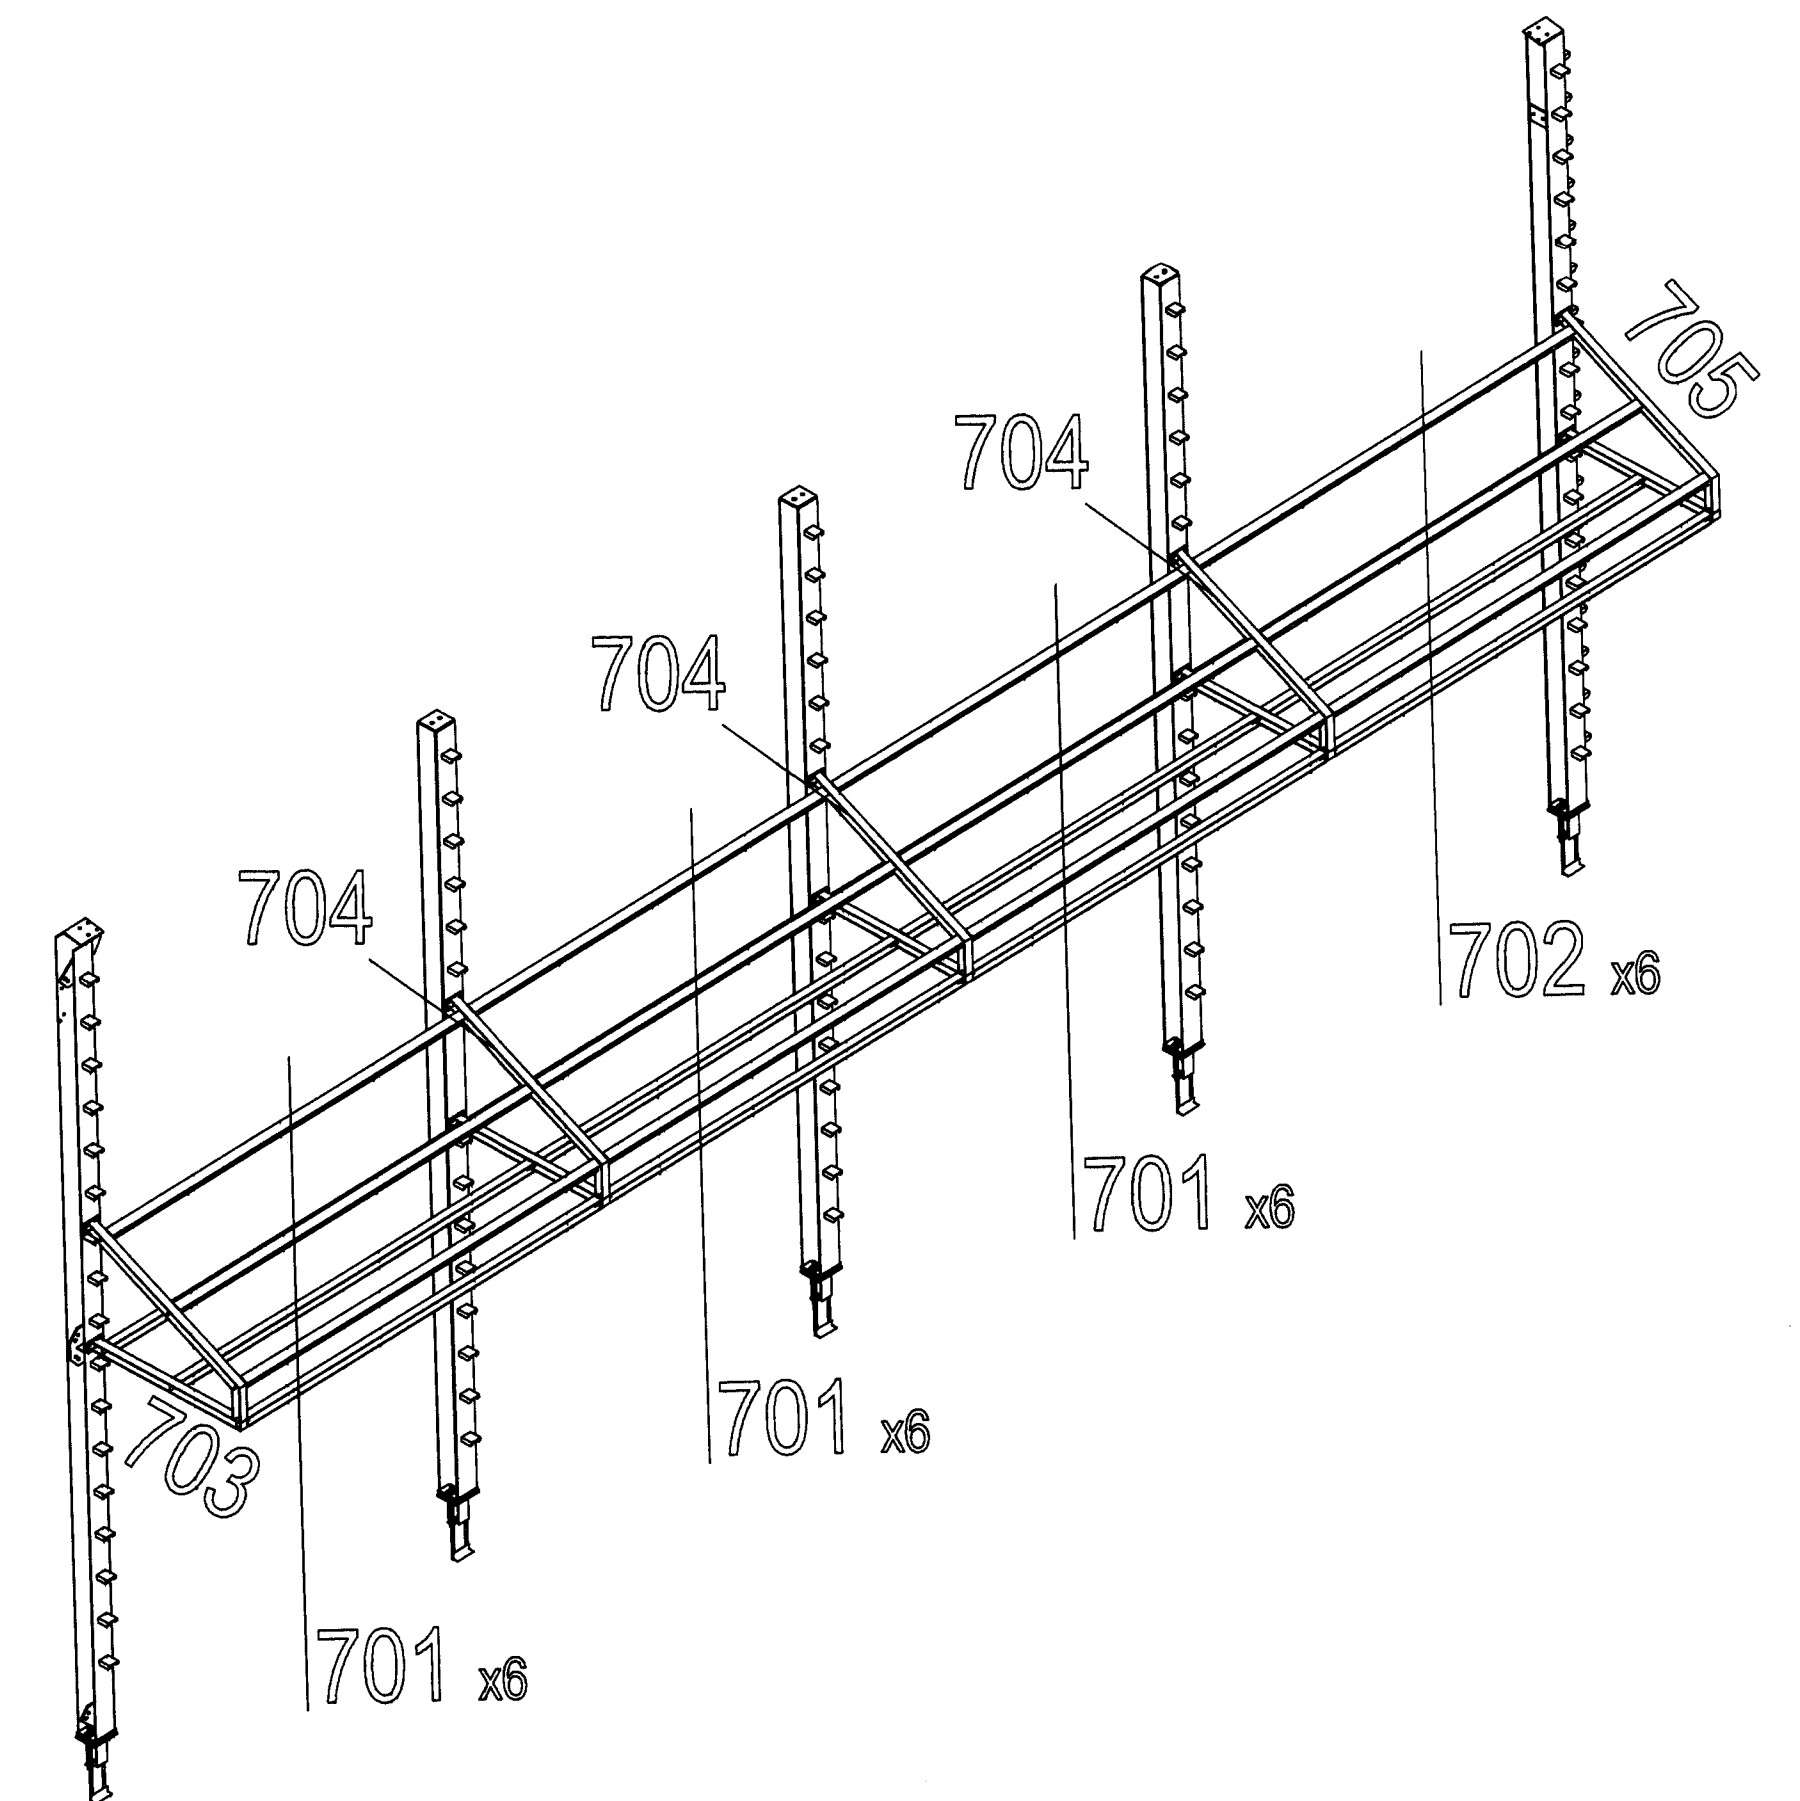


Super 2007

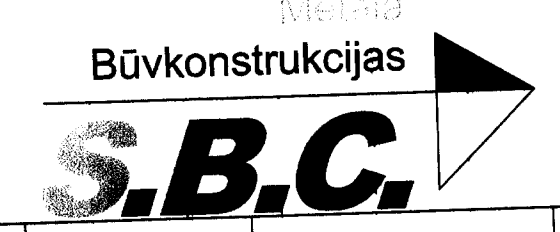

		Object COLD STORE AND ADJOINING SERVICE AREA	Mūcēja label 10072007-07
Drawn Designed 21.09.2007 A.Bukolds Checked V.Koķis Approved <i>Silvija V. Koķis 2007.09.22</i>	Customer Steini og Olli ehf	Montāzas shēma jumtiņš	Scale: M1:X PAGE AB-07 PAGES 1