


Sigurdur S. Bj.

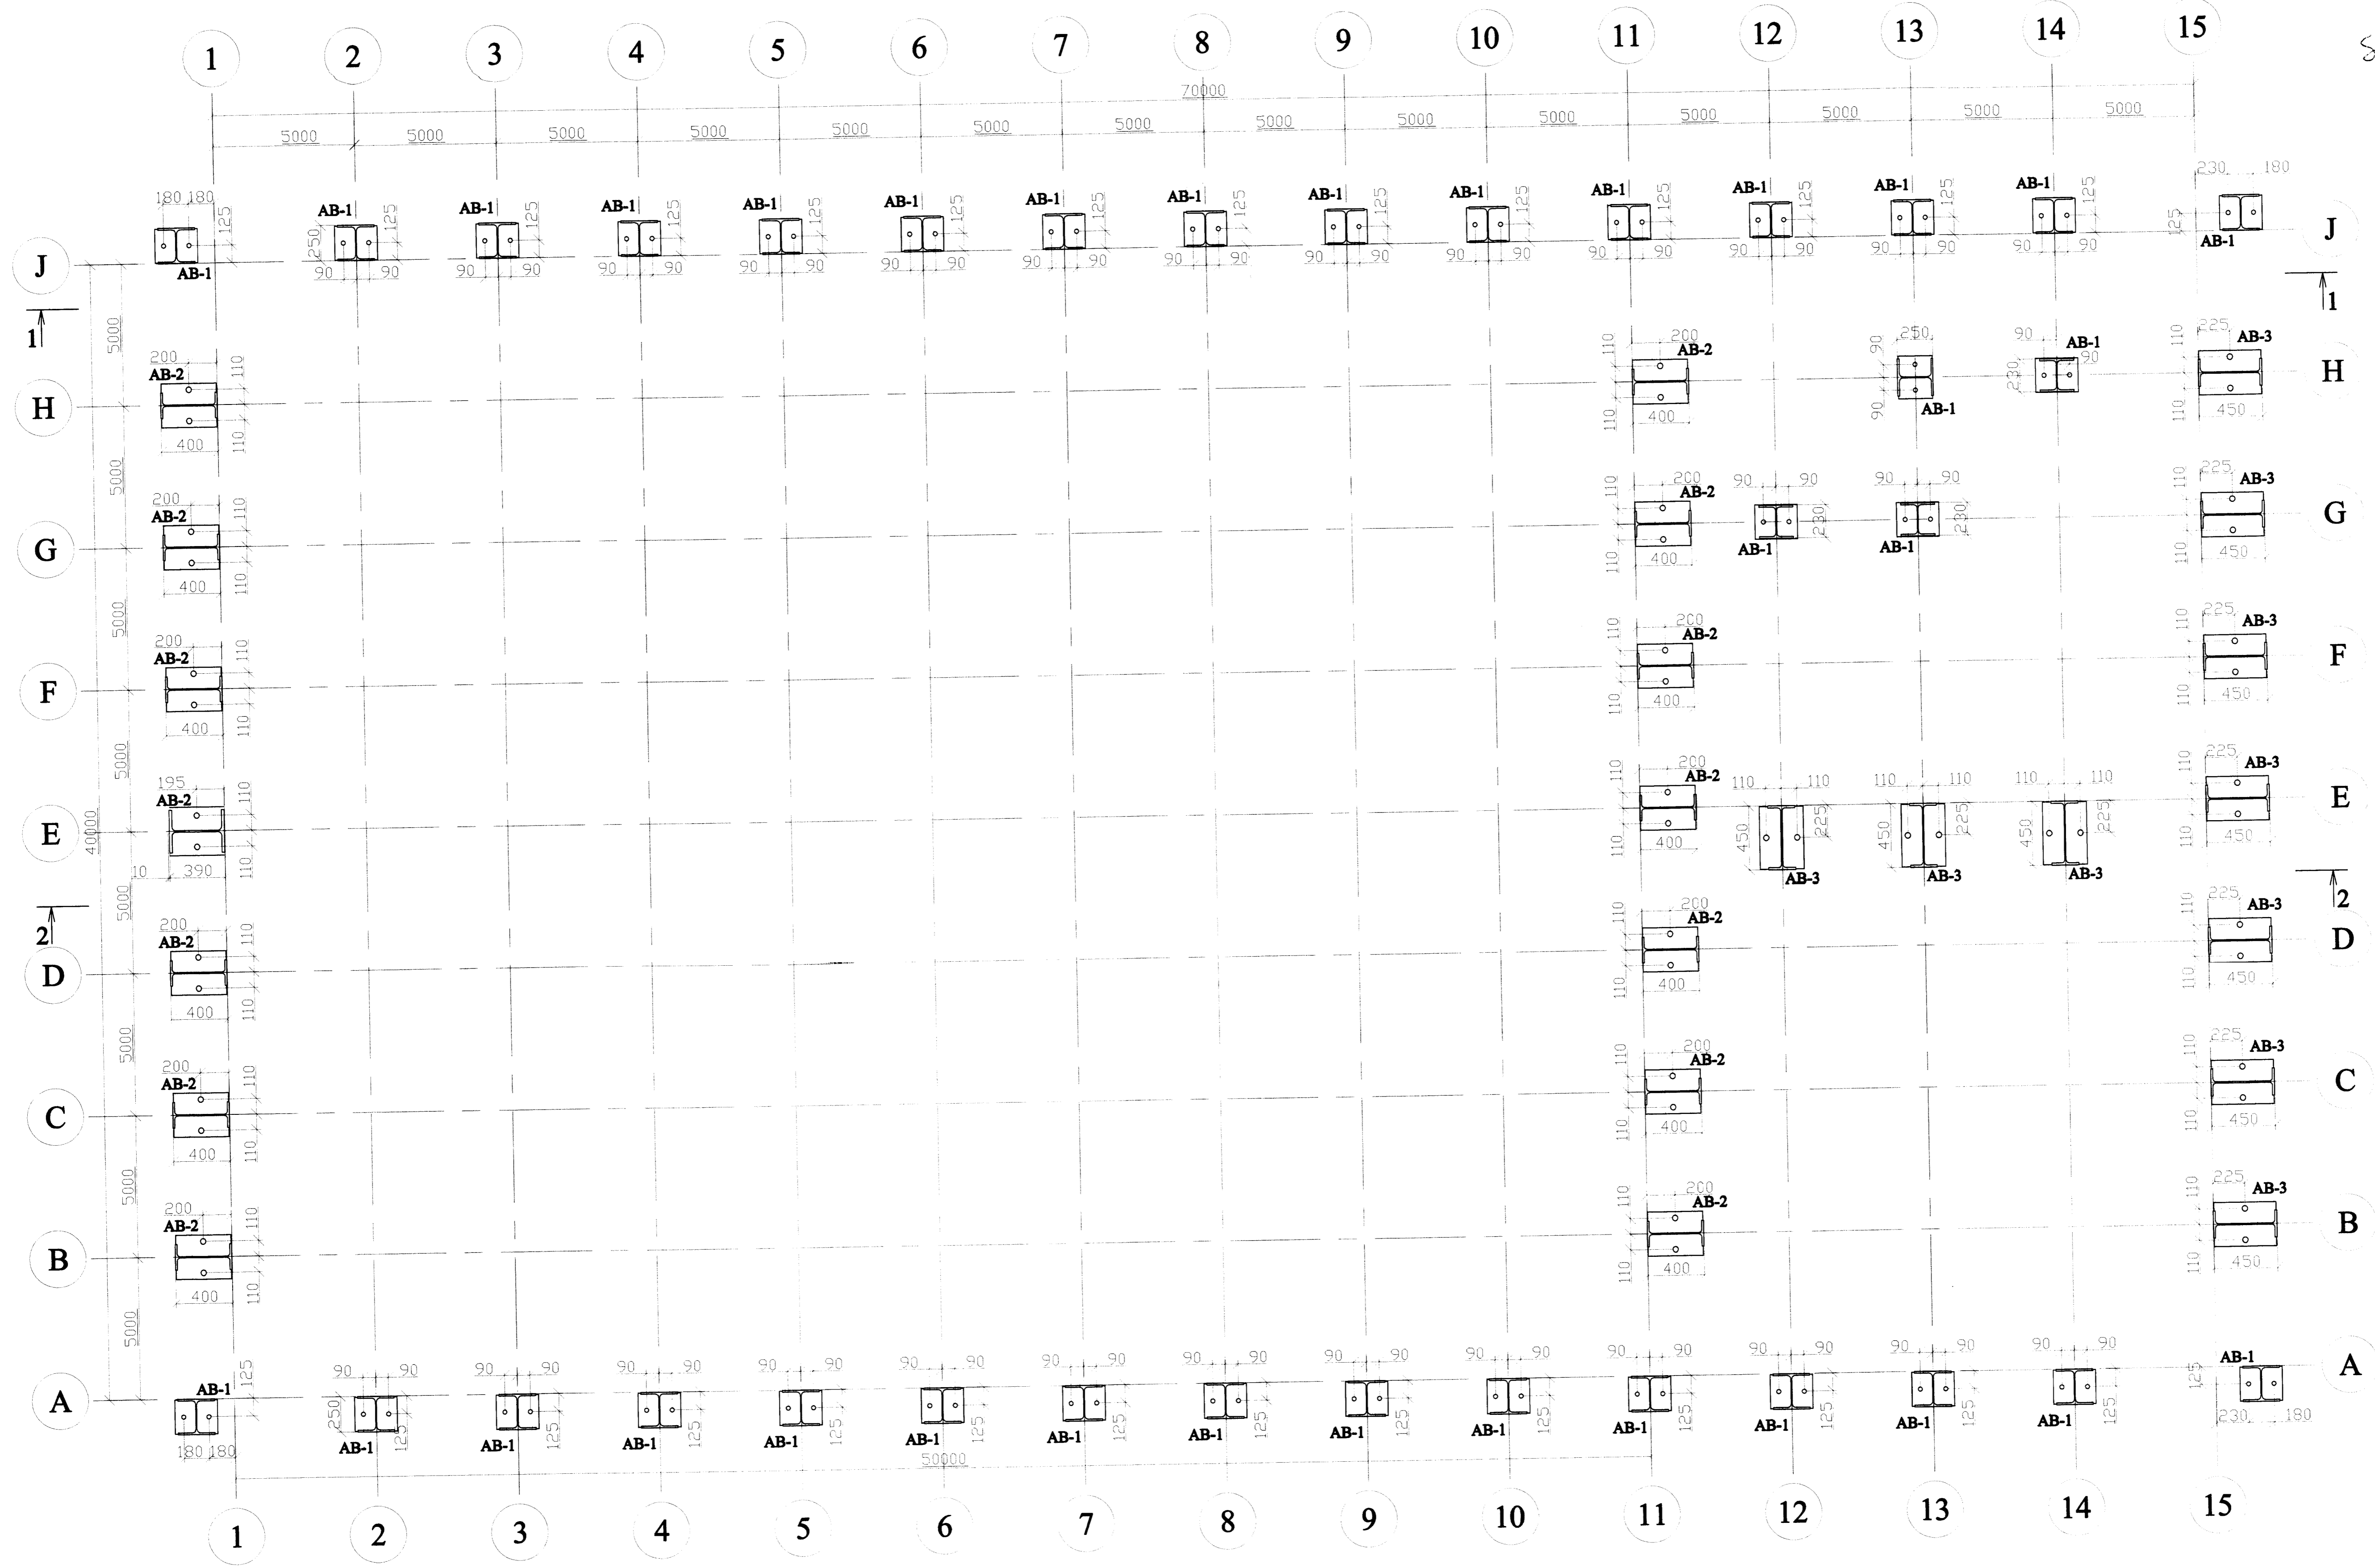

Metálla Bývkonstruktjón S.B.C.		Object COLD STORE AND ADJOINING SERVICE AREA	Maker's label SBC-10.07.2007
Drawn Designed Checked Approved	07.2007 V.Brúnlip V.Kojls <i>SP 200759.2008</i>	Customer Steini og Olli ehf	Scale: M1:X PAGE 1 PAGES 1
Column plan			