


Figure 2-37

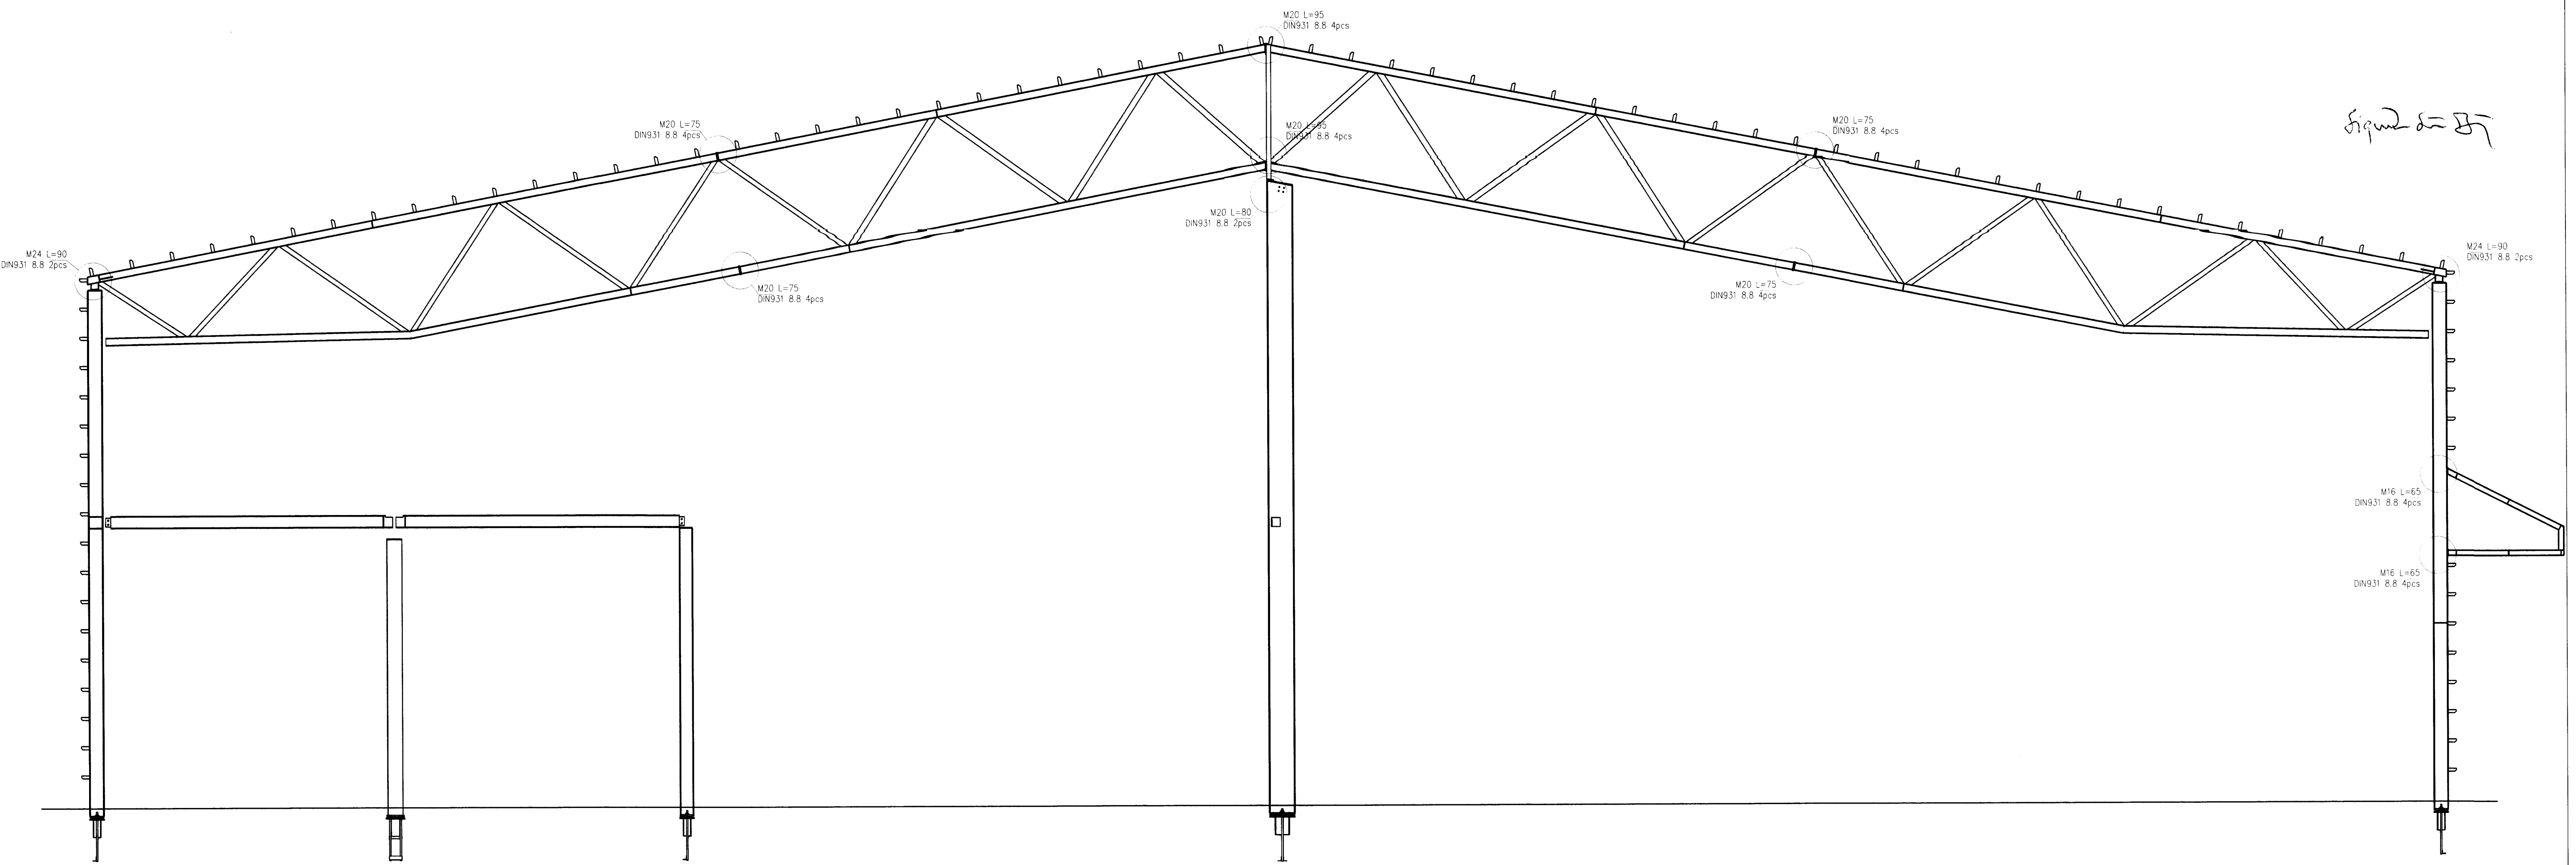

Metāla Būvkonstrukcijas S.B.C.		Object COLD STORE AND ADJOINING SERVICE AREA	Maker's label 10072007-Kmontaza1		
Drawn		Customer	Steini og Olli ehf		
Designed	V.Brūniņš	Kopnes montāža		Scale:	M1:X
Checked				PAGE	PAGES
Approved	<i>[Signature]</i> 27.05.2009	file:Kopnu_montaza.dwg		VB-Km1	1