


Sk. 2.5-87

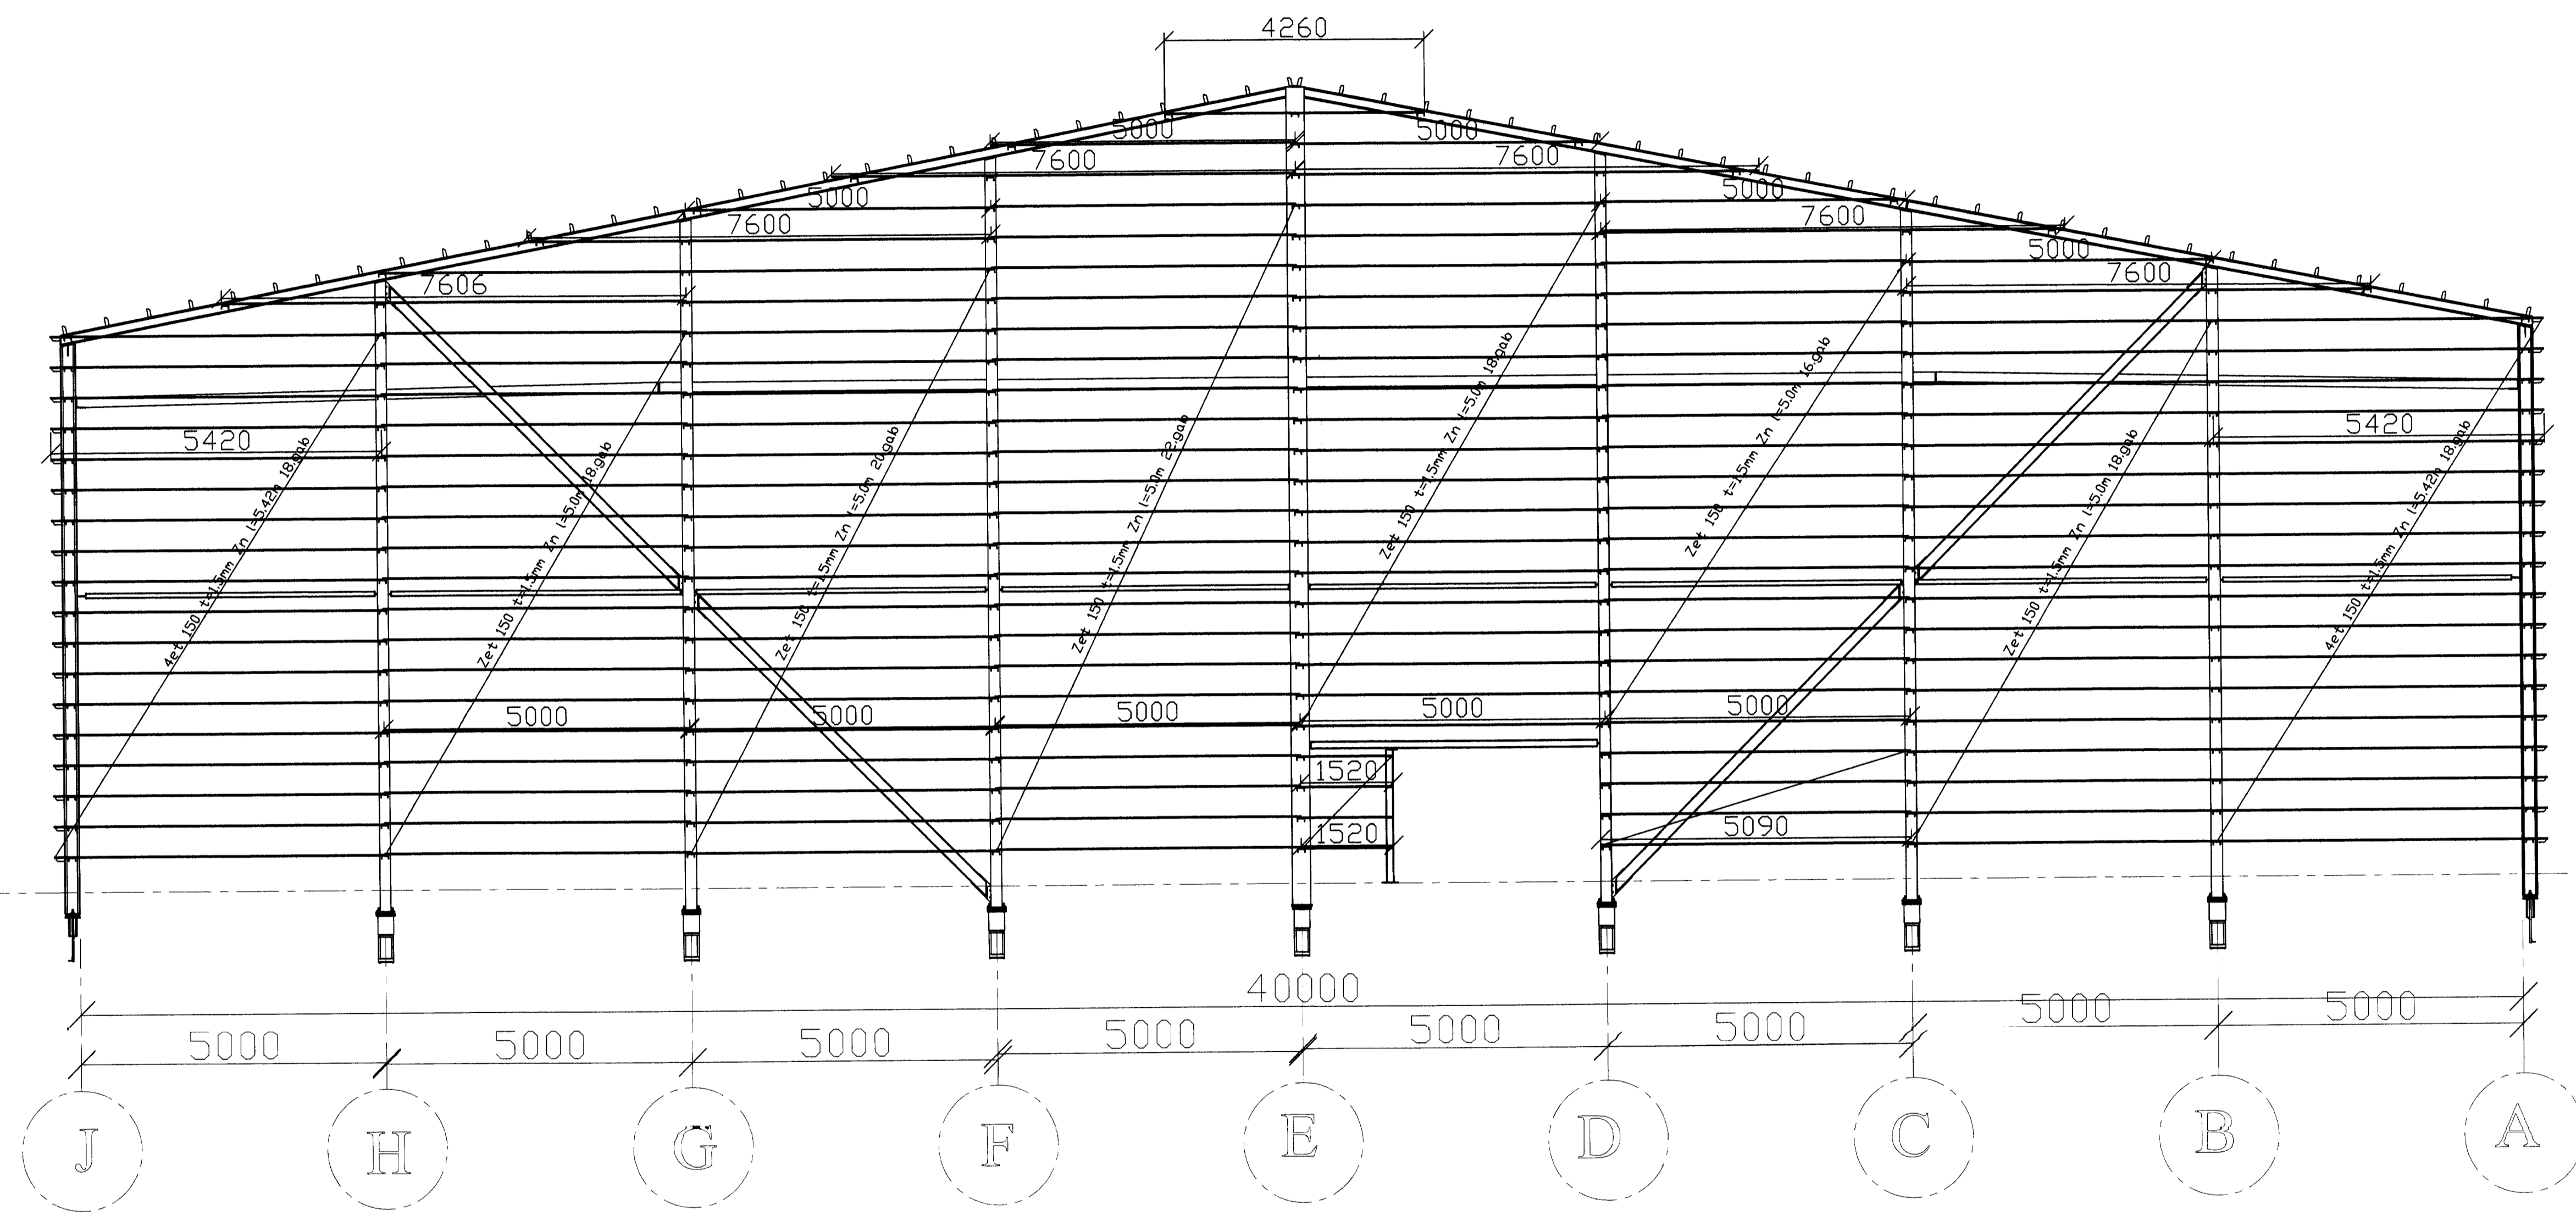

Metāla Būvkonstrukcijas S.B.C.		Object COLD STORE AND ADJOINING SERVICE AREA	Maker's label 10072007-
Drawn 21.09.2007 A.Bukolds	Checked V.Kokis	Customer Steini og Olli ehf	Scale: M1:X
Approved <i>S. Bukolds</i> 24.07.2009	Fasāde A-J pa asi 1	PAGE AB-	PAGES 1

File: Fasades of Freezer 2st.tskajums.dwg